
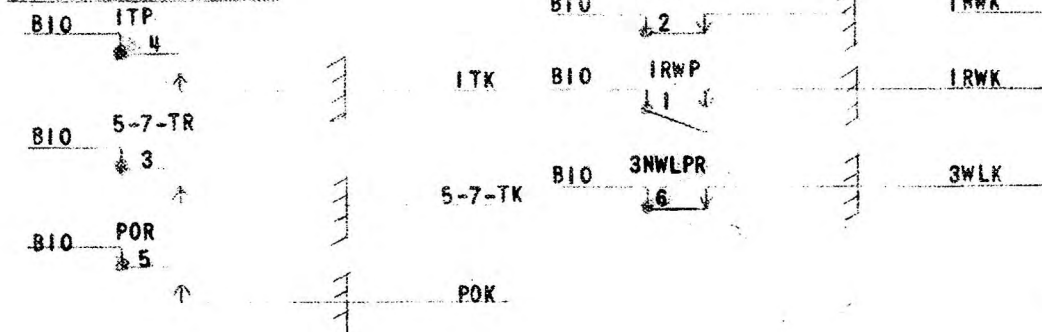
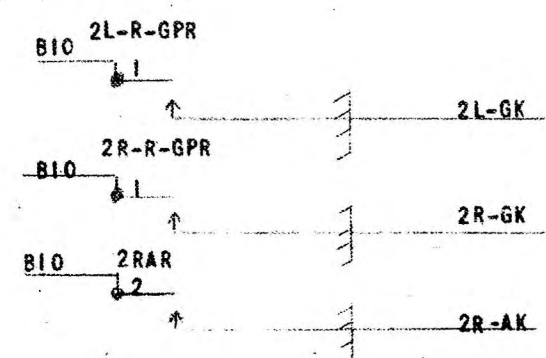
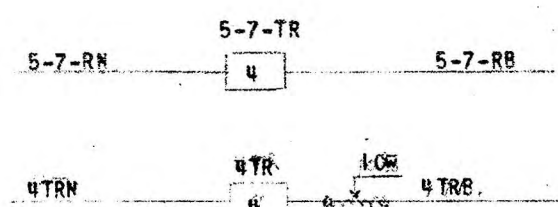
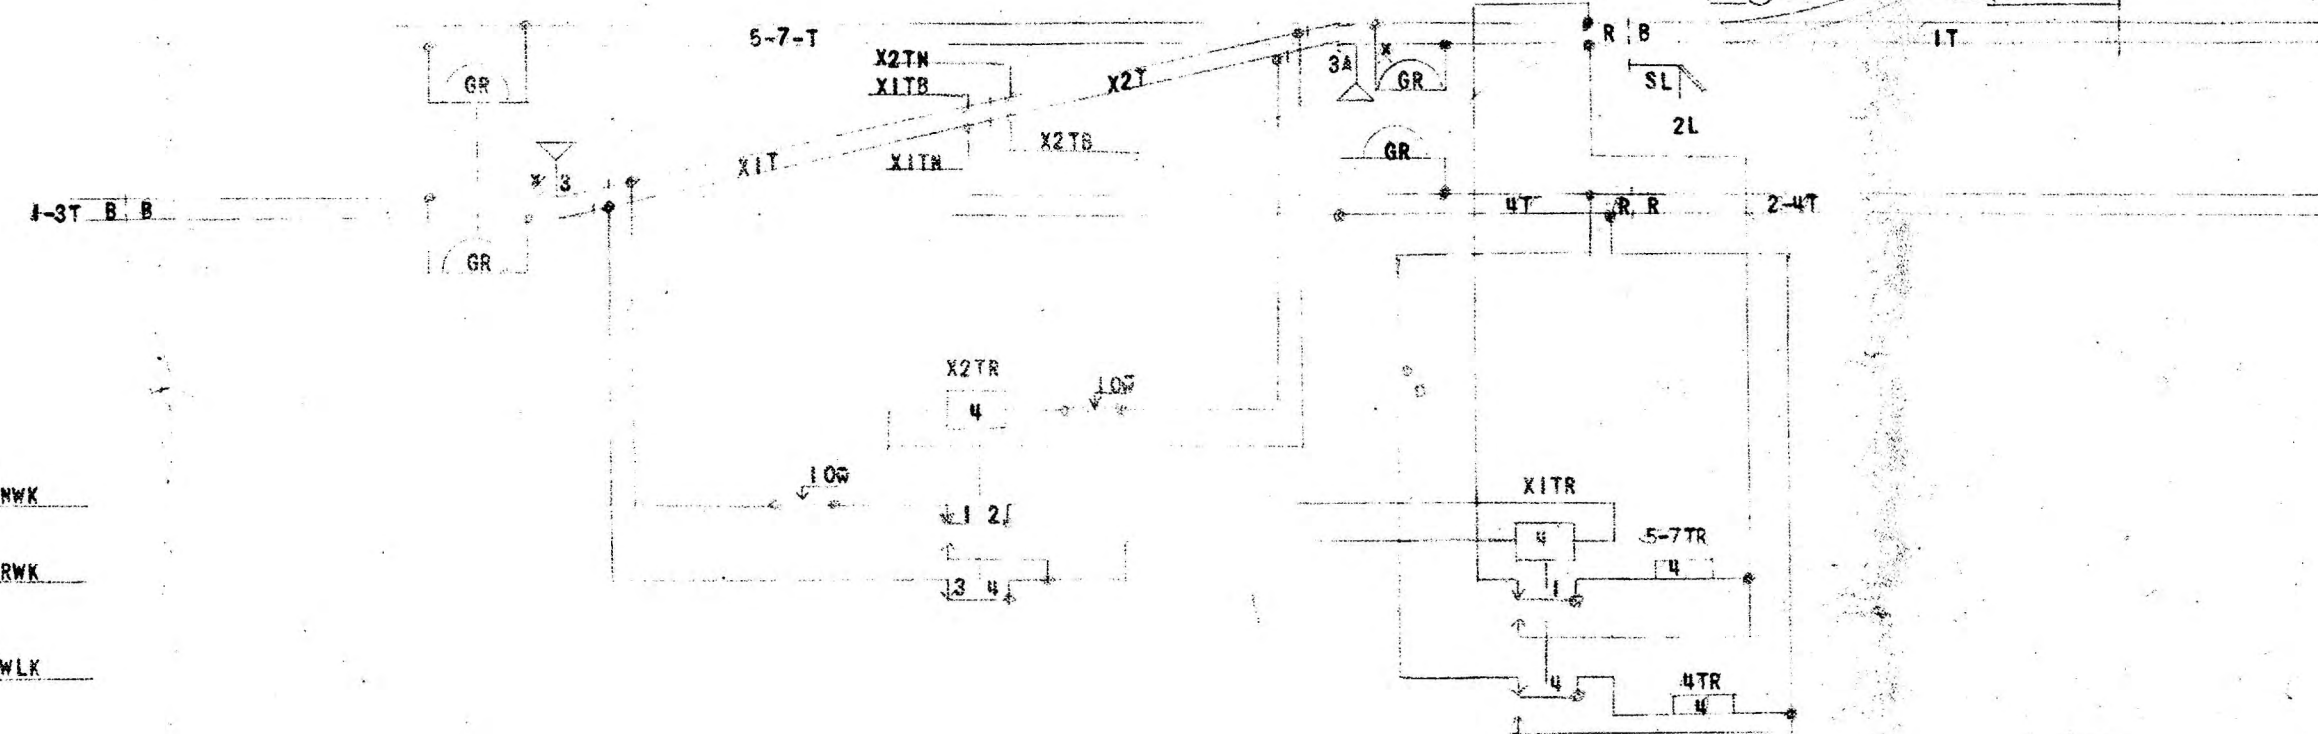
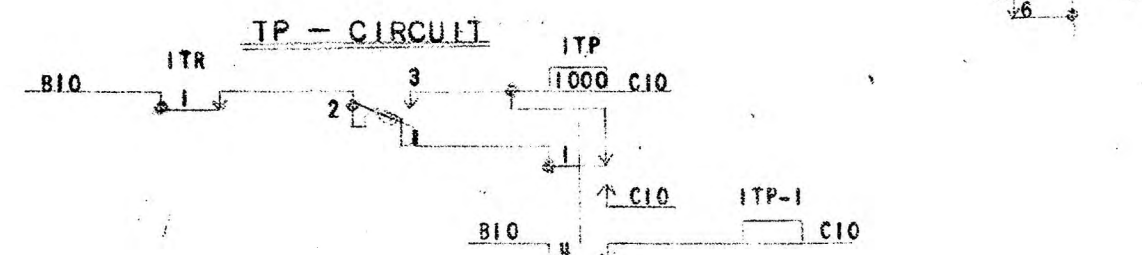
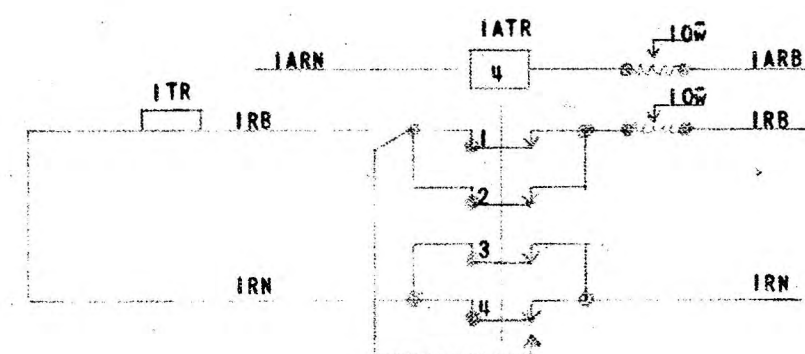
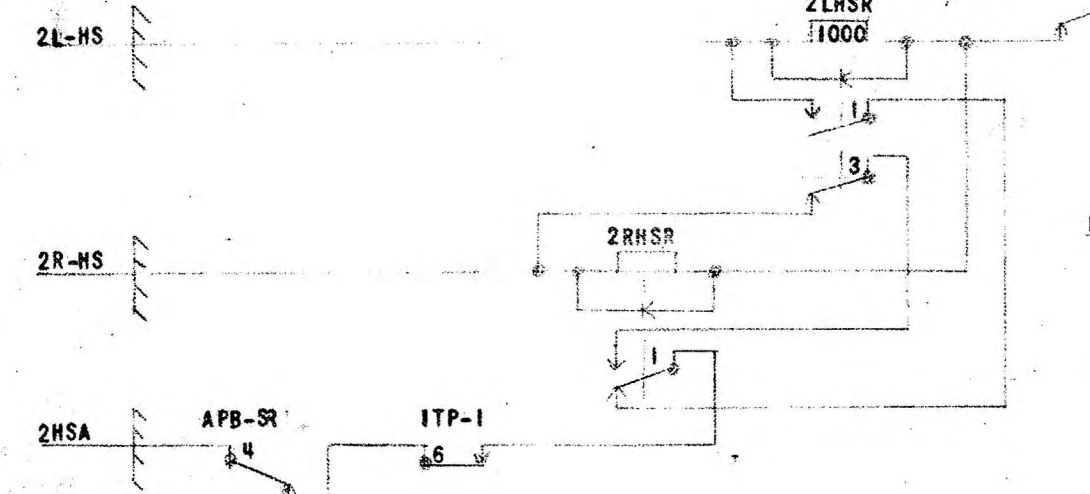
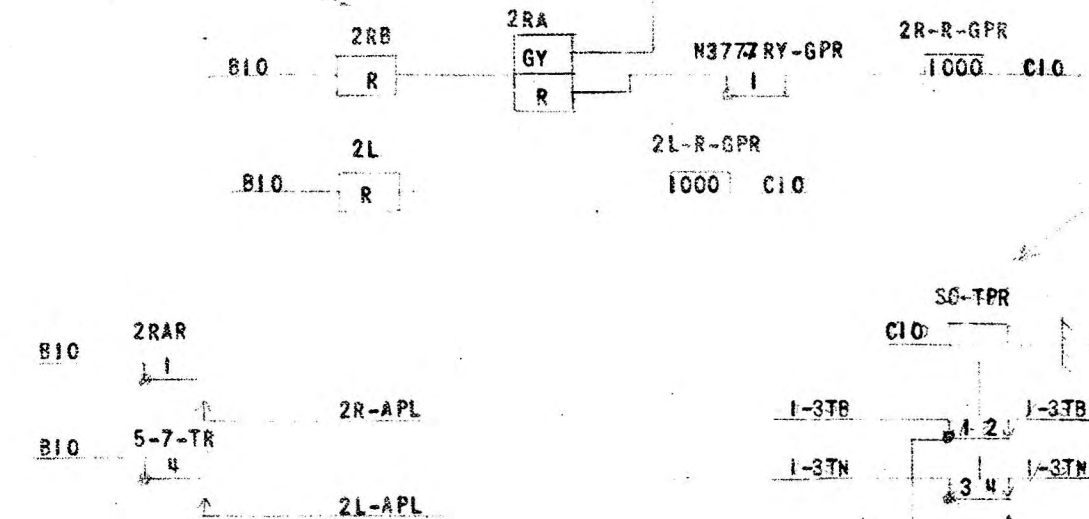
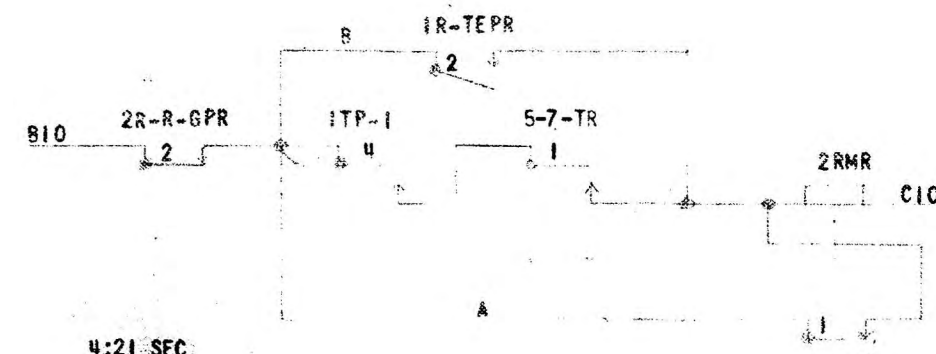
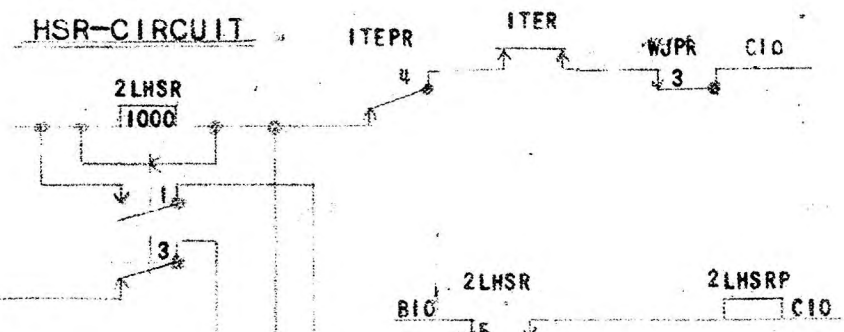
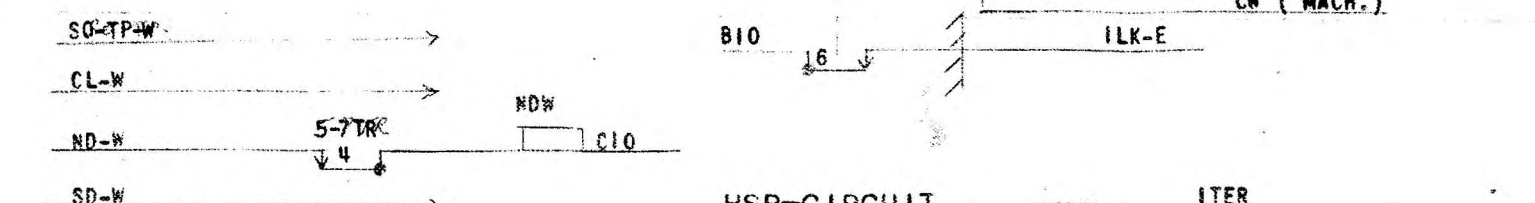
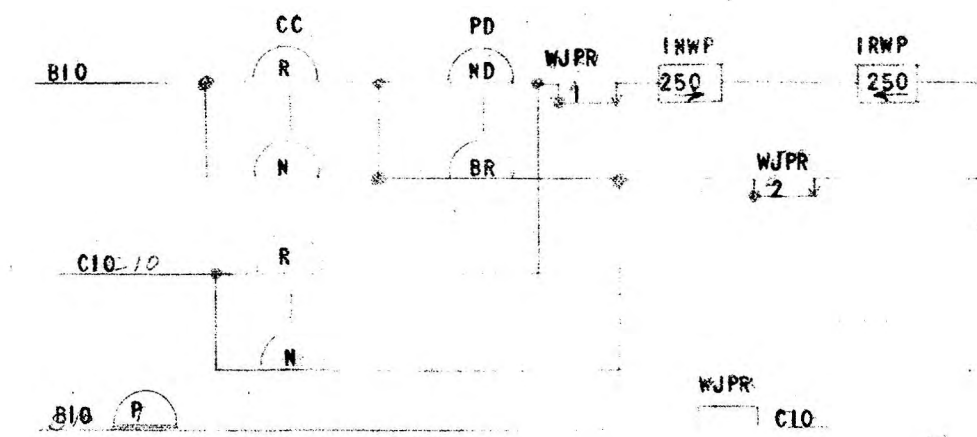
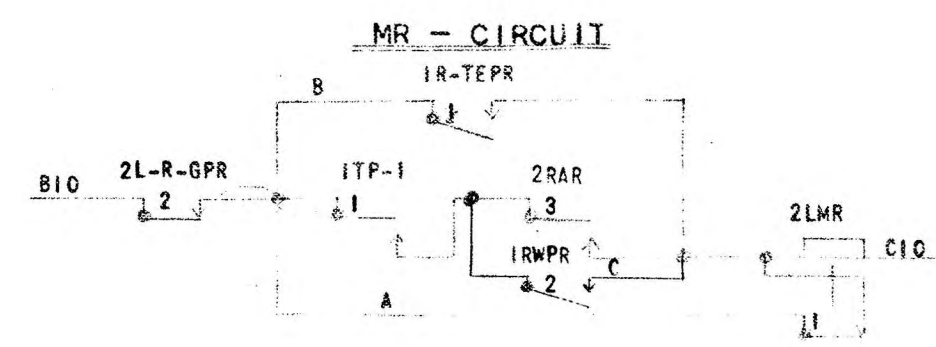
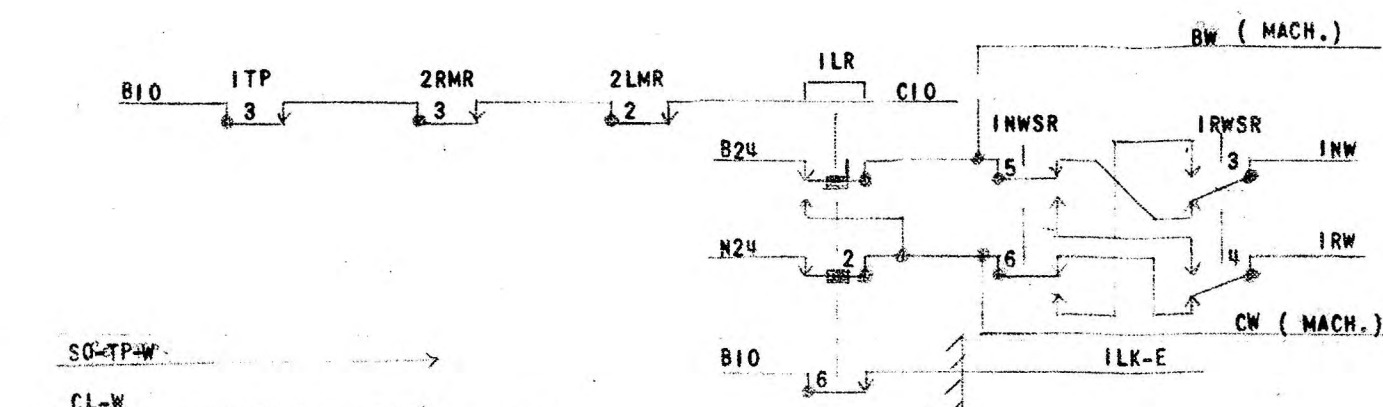
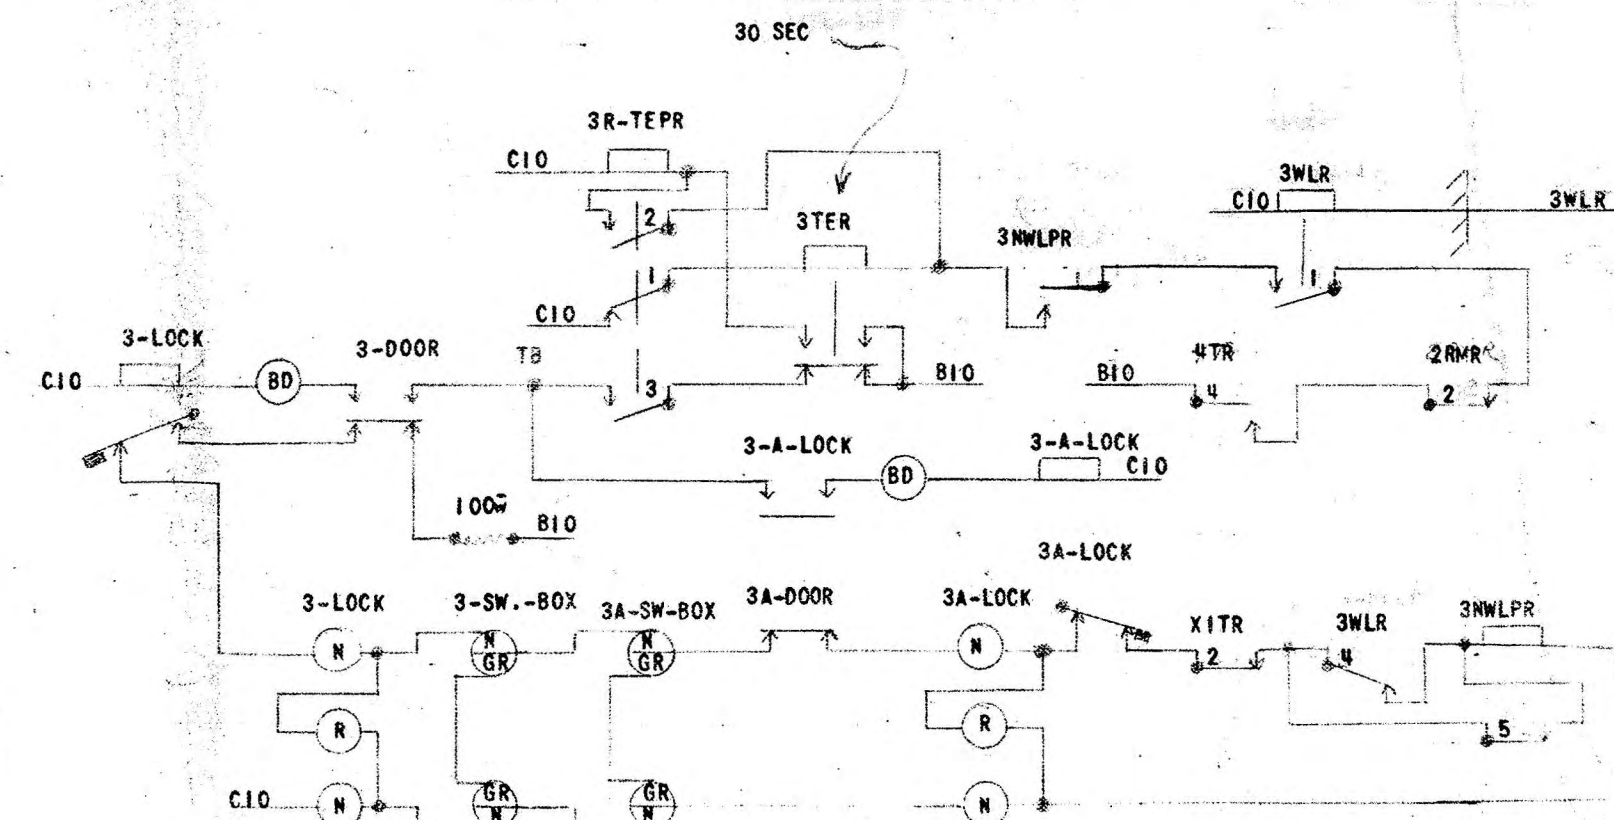
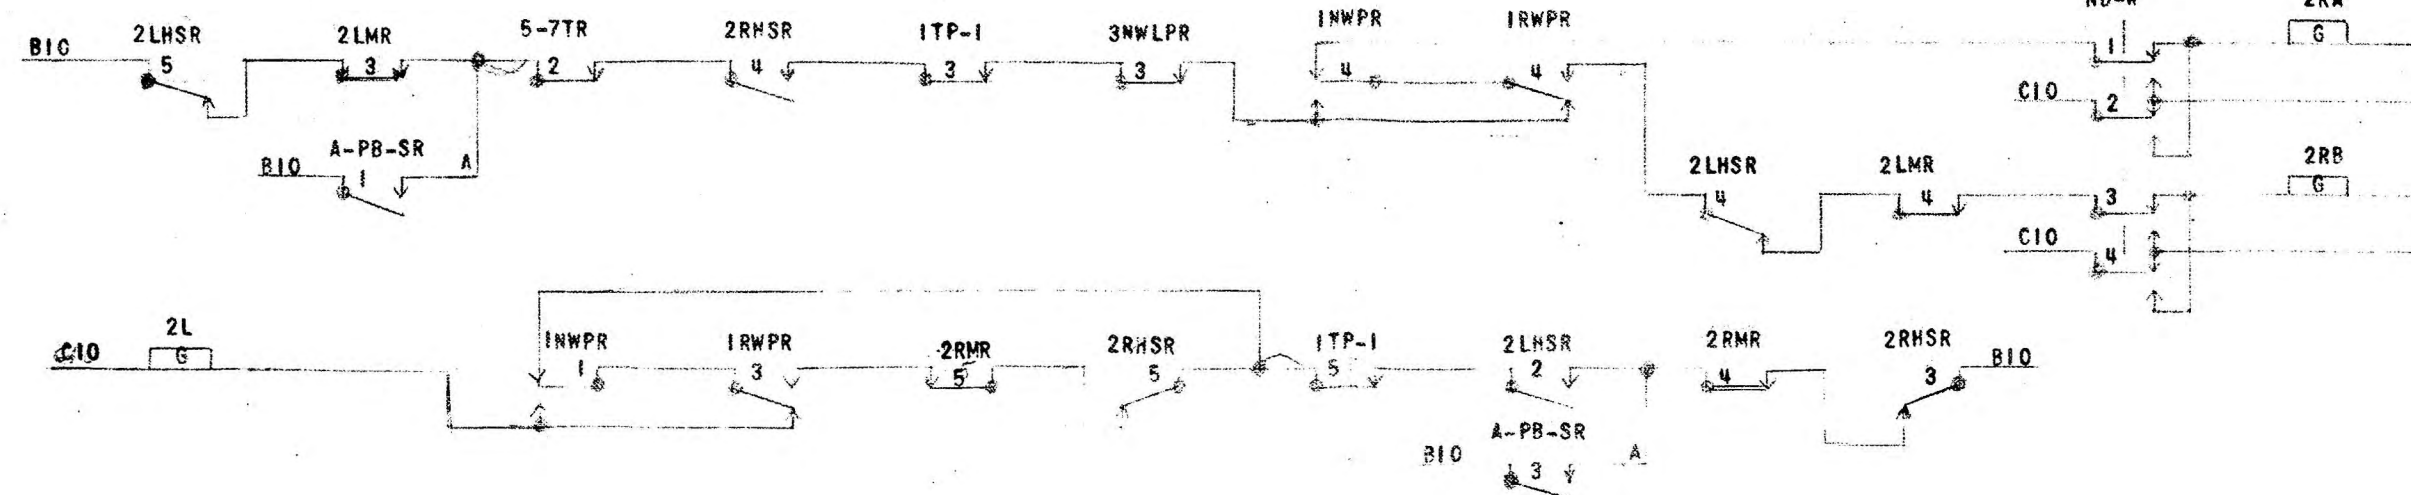


SIGNAL NETWORK

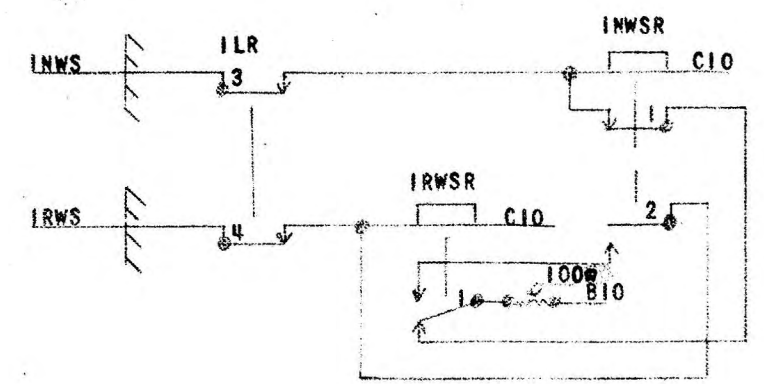

C. B. & Q. R. R.


NOT TO SCALE — DATE
OFFICE OF CHIEF SIGNAL ENGINEER
CHICAGO, ILL.

NO. 89746 DR. 23021
SHEET 12 OF 6

TALMAGE (AFTON, IOWA)

DRAWN <u>R. A. B.</u>	
TRACED	
CHECKED <u>L.L.C. 7/22/47</u>	
APPROVED	
APPROVED	
CHIEF SIGNAL ENGINEER	
REVISIONS	
8-5-1947	R. A. B.
9-11-47	PER FIELD RAB
11-12-49	REV. RAB



Drawn: R.A.B.
 Checked: J.L.C. 7/22/57
 Approved: [Signature]
 Approved: [Signature]
 Chief Signal Engineer
REVISIONS
 3-5-57 R.A.B.
 11-12-47 F.S.C.
 11-12-47 M.D. CINCINNATI, OHIO

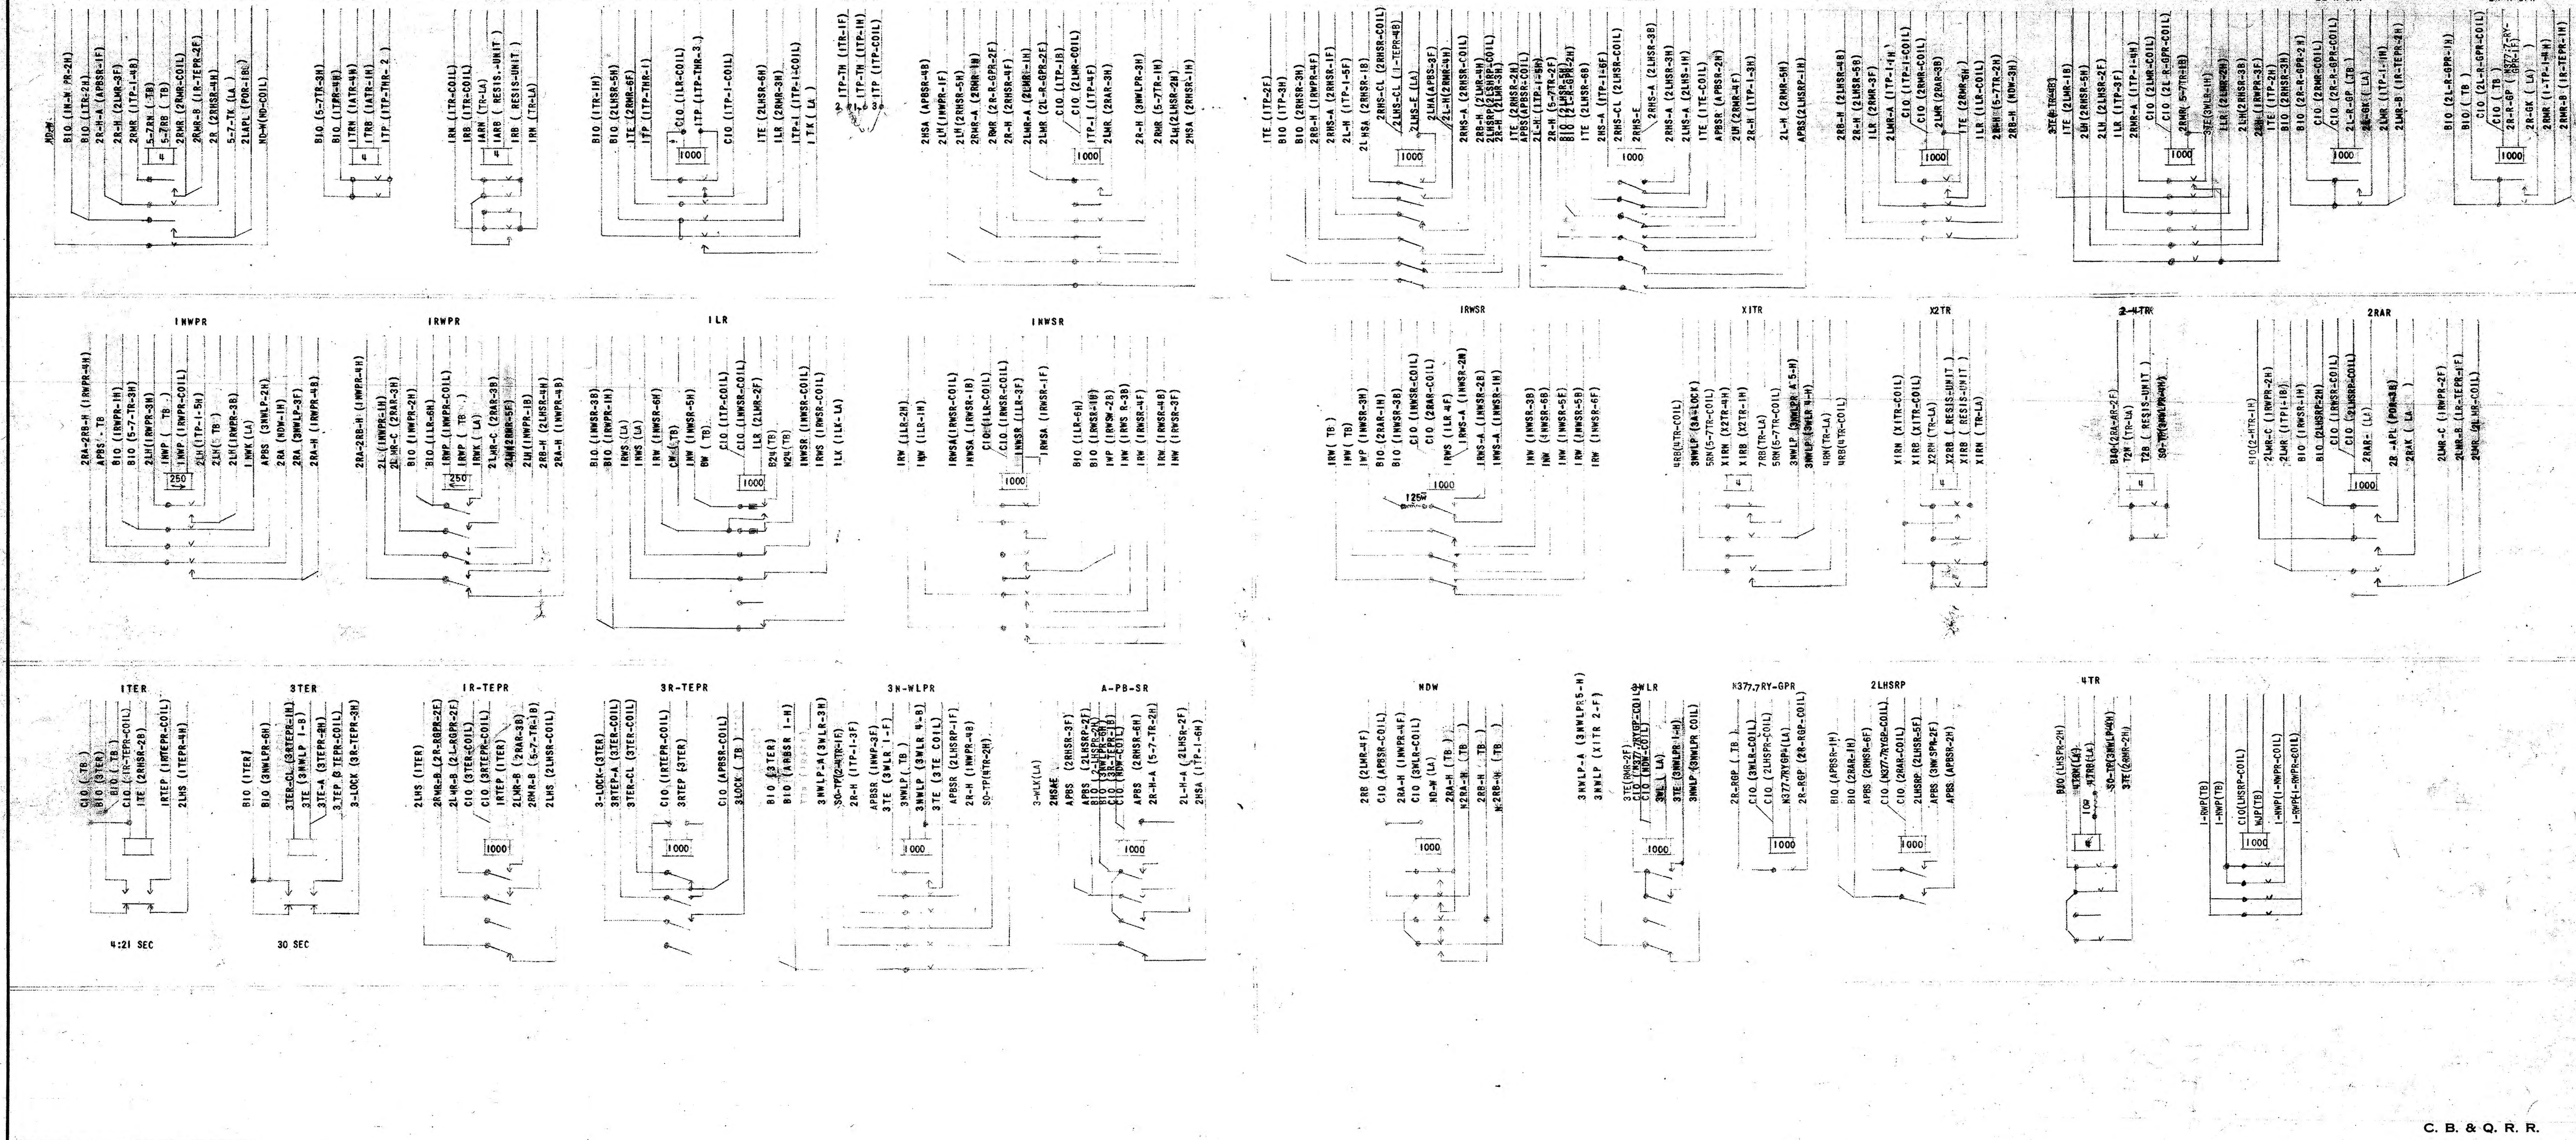


C. B. & Q. R. R.

NOT TO SCALE - DATE
 OFFICE OF CHIEF SIGNAL ENGINEER
 CHICAGO, ILL.
 NO. 84746 DR. 2308
 SHEET 3 OF 6





TALMAGE (AFTON JCT., IOWA)

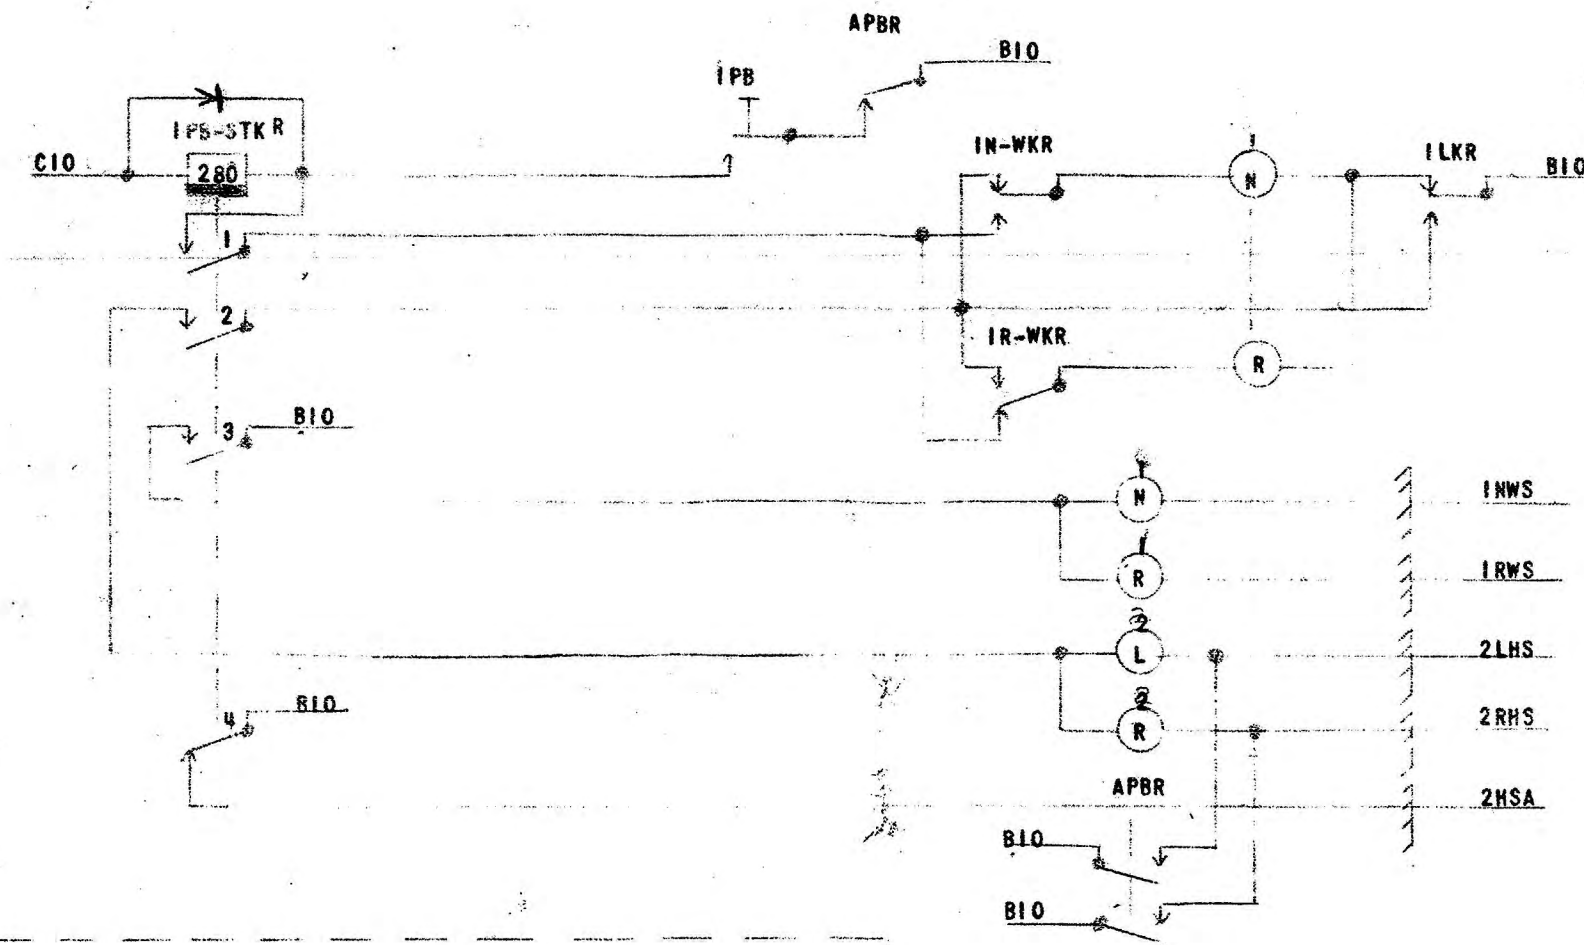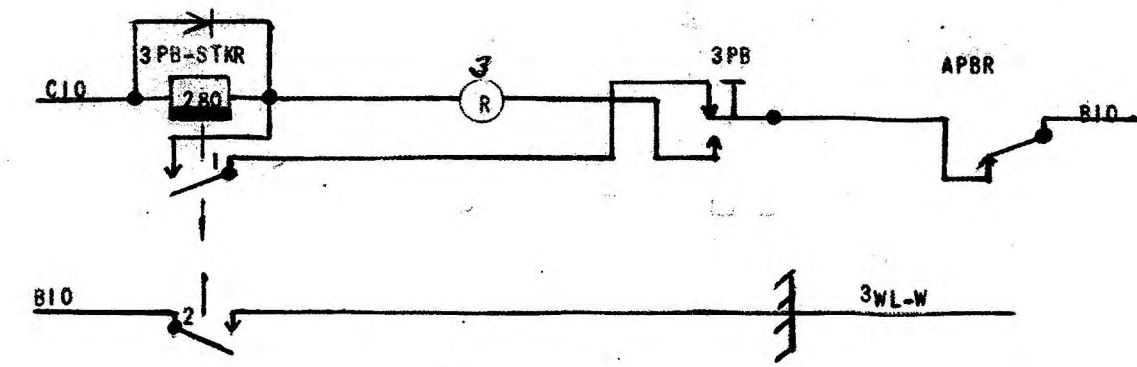

POWER SUPPLY IN CASE OUTSIDE DEPOT

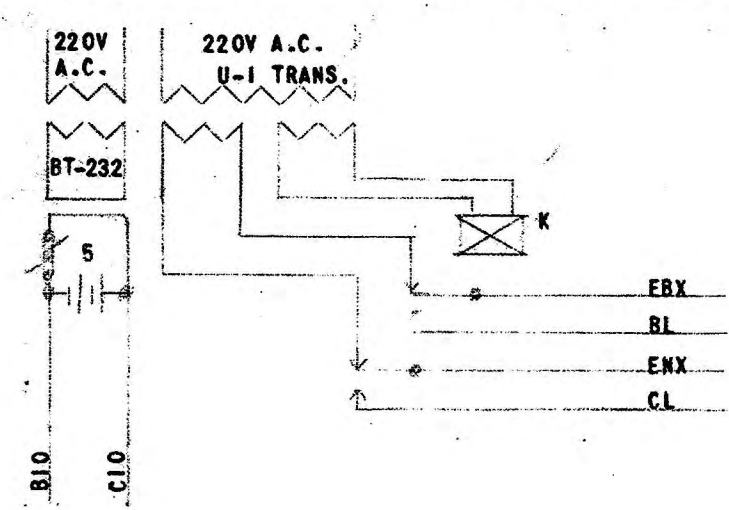

TWO SHELF CASE

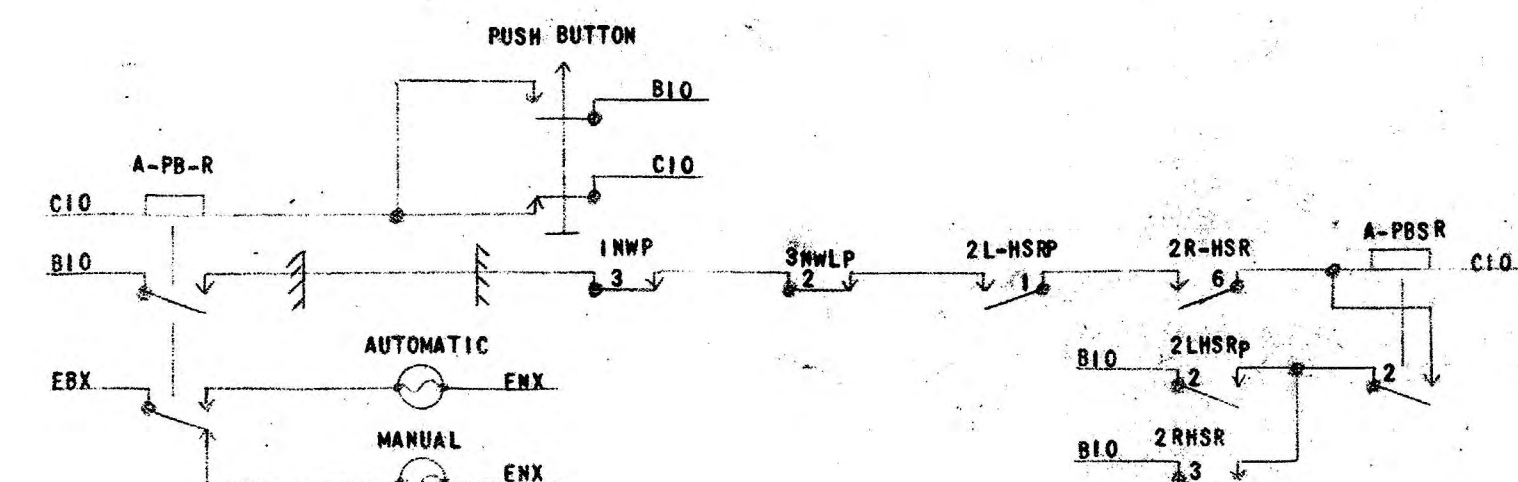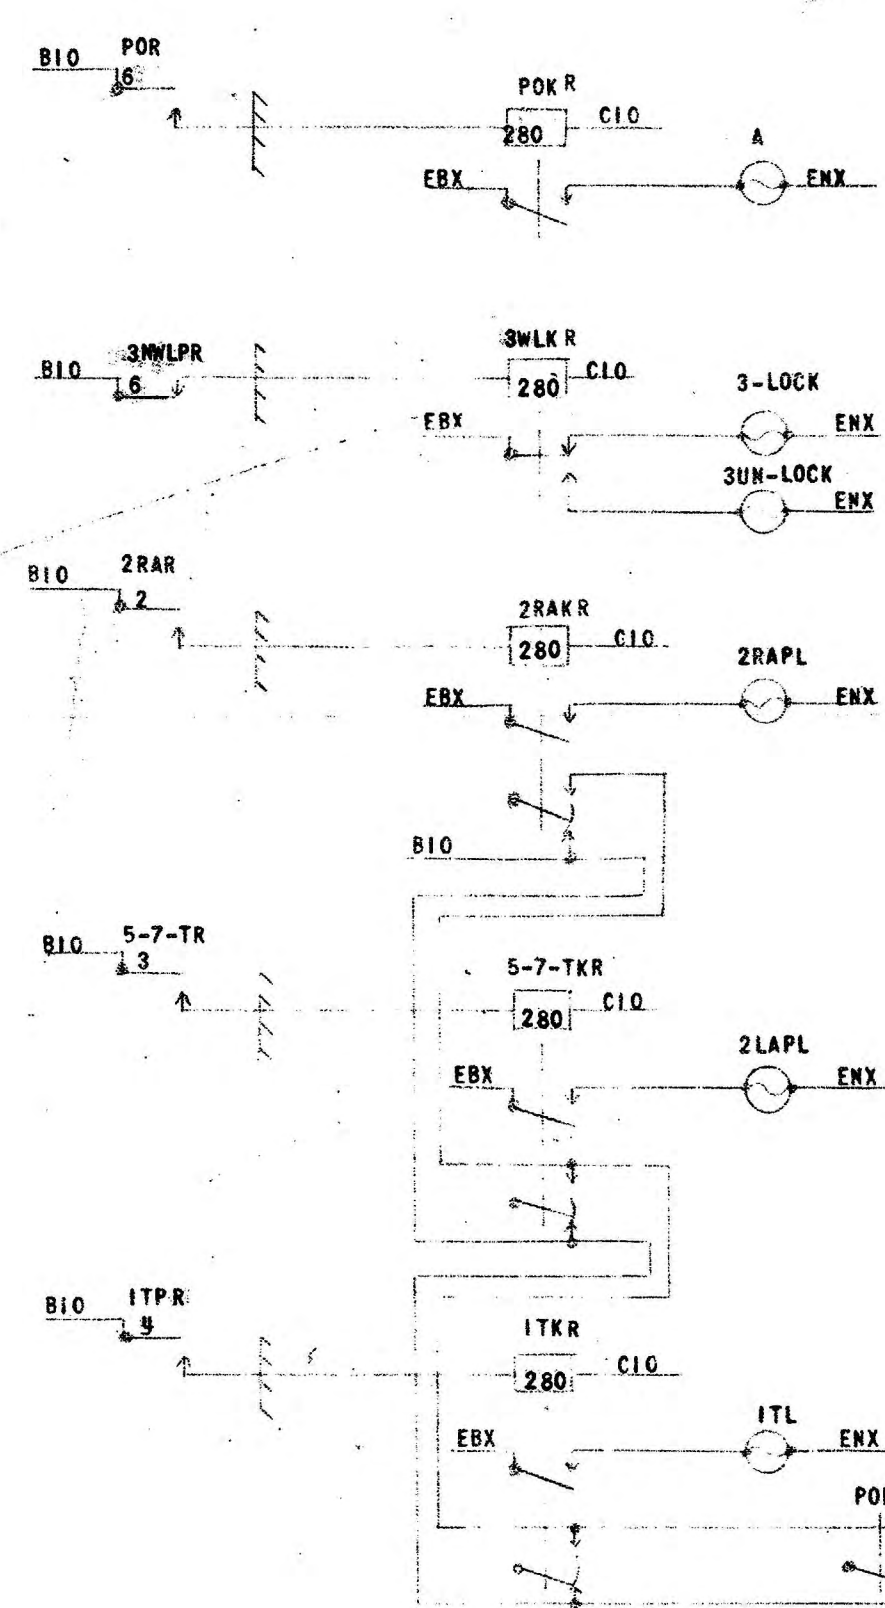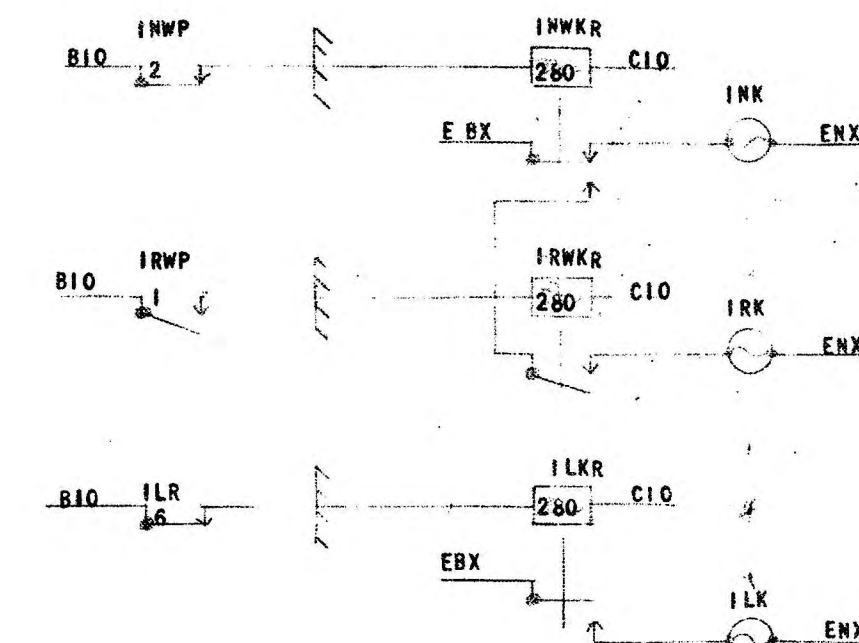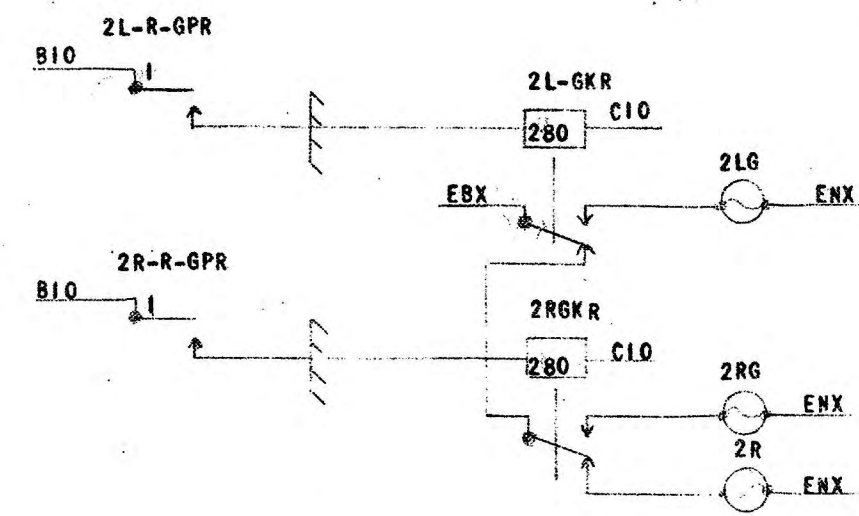

RELAYS FOR CONTROL MACHINE AFTON JCT.

RELAY	P.C. NO.	RESIS.	CONTACTS	STACKS	WKG. VOLTAGE
2LGK	250110 - 46	280	1F-1BT	M-GM	5.0
2RGK	250110 - 46	280	1F-1BT	M-GM	5.0
POK	250110 - 46	280	1F-1BT	M-GM	5.0
3WLK	250110 - 46	280	1F-1BT	M-GM	5.0
2RAK	250110 - 46	280	1F-1BT	M-GM	5.0
5TK	250110 - 46	280	1F-1BT	M-GM	5.0
1TK	250110 - 46	280	1F-1BT	M-GM	5.0
1NWK	212019 - 31	280	2FB	B-B	5.5
1RWK	212019 - 31	280	2FB	B-B	5.5
1LK	212019 - 31	280	2FB	B-B	5.5
1-PB-STK	209911 - 31	280	3F-1B	U-D	8.5
3-PB-STK	262475 - 53	280	2F	A-A	5.5
A-PB-R	250798 - 46	280	4F-1FB	D-F-D	7.1

C. B. & Q. R. R.

DRAWN R.A.B.
 CHECKED JLC 7/22/47
 APPROVED
 APPROVED
 CHIEF SIGNAL ENGINEER
 REVISIONS
 8-5-1947 R. A. B.

NOT TO SCALE - DATE
 OFFICE OF CHIEF SIGNAL ENGINEER
 CHICAGO, ILL.
 NO. 89746 DR. 23021
 SHEET 5 OF 6

TALMAGE (AFTON JCT. 10WA)



TALMAGE (AFTON JCT. IOWA)

DRAWN	R.A.B.
TRACED	
CHECKED	J.L.C. 7/22/47
APPROVED	
APPROVED	
APPROVED	
CHIEF SIGNAL ENGINEER	
REVISIONS	
9-11-47	RAB