


THIS IS NOT TO BE LISTED AS AN INTERLOCKING.

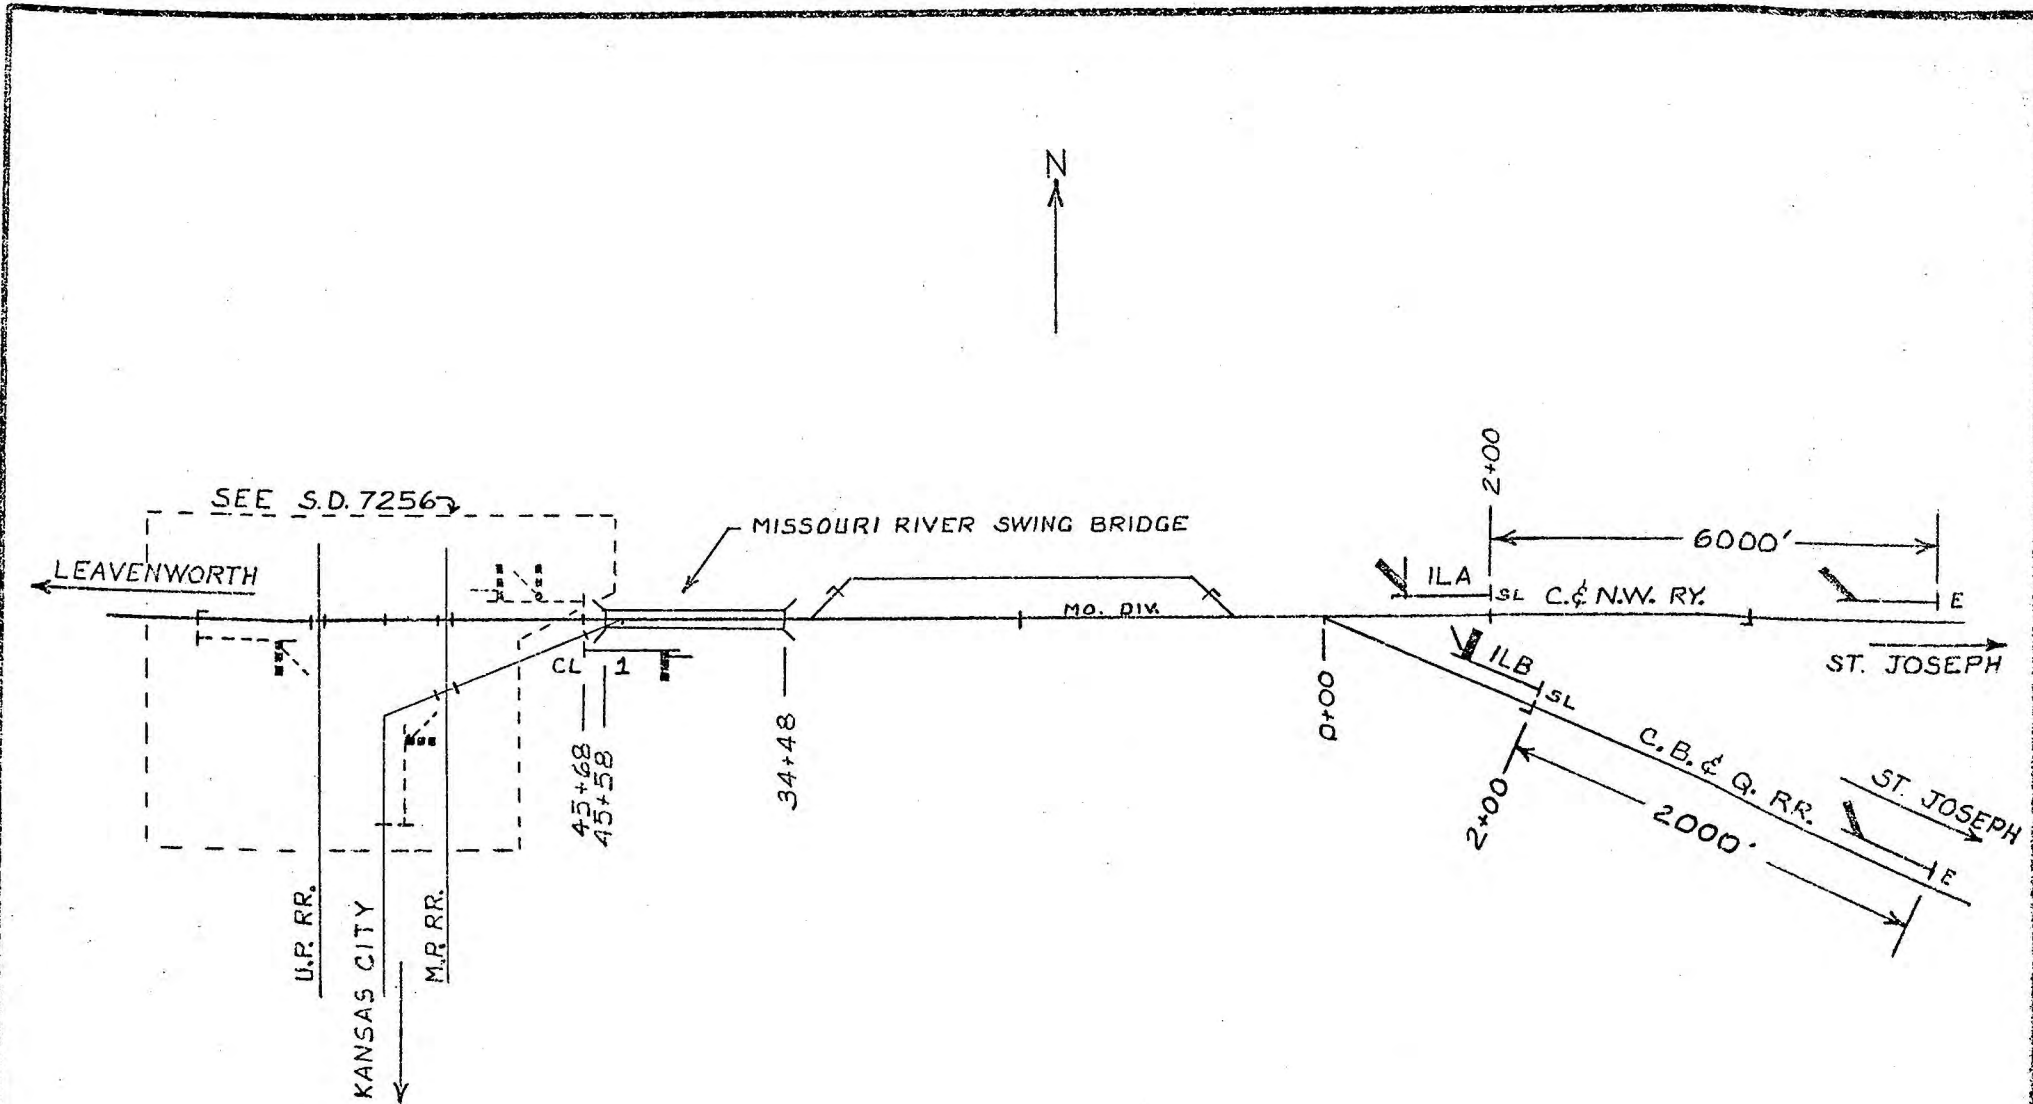

SIG. 1 CLEARED BY M.P. DISPATCHER AT KANSAS CITY.

RAILROADS	OPER. & MAINT. BY	INST. BY	DIVISION OF			REMARKS
			OWN.	MAINT.	OPER.	
C. & N.W.	X		66 2/3 %	66 2/3 %	66 2/3 %	
C.B. & Q.		X	33 1/3 %	33 1/3 %	33 1/3 %	

AUTOMATIC PROTECTION SIGNALS
BETWEEN
Q JUNCTION, MO. & LEAVENWORTH, KAS.

7255