




LOCKING CIRCUITS

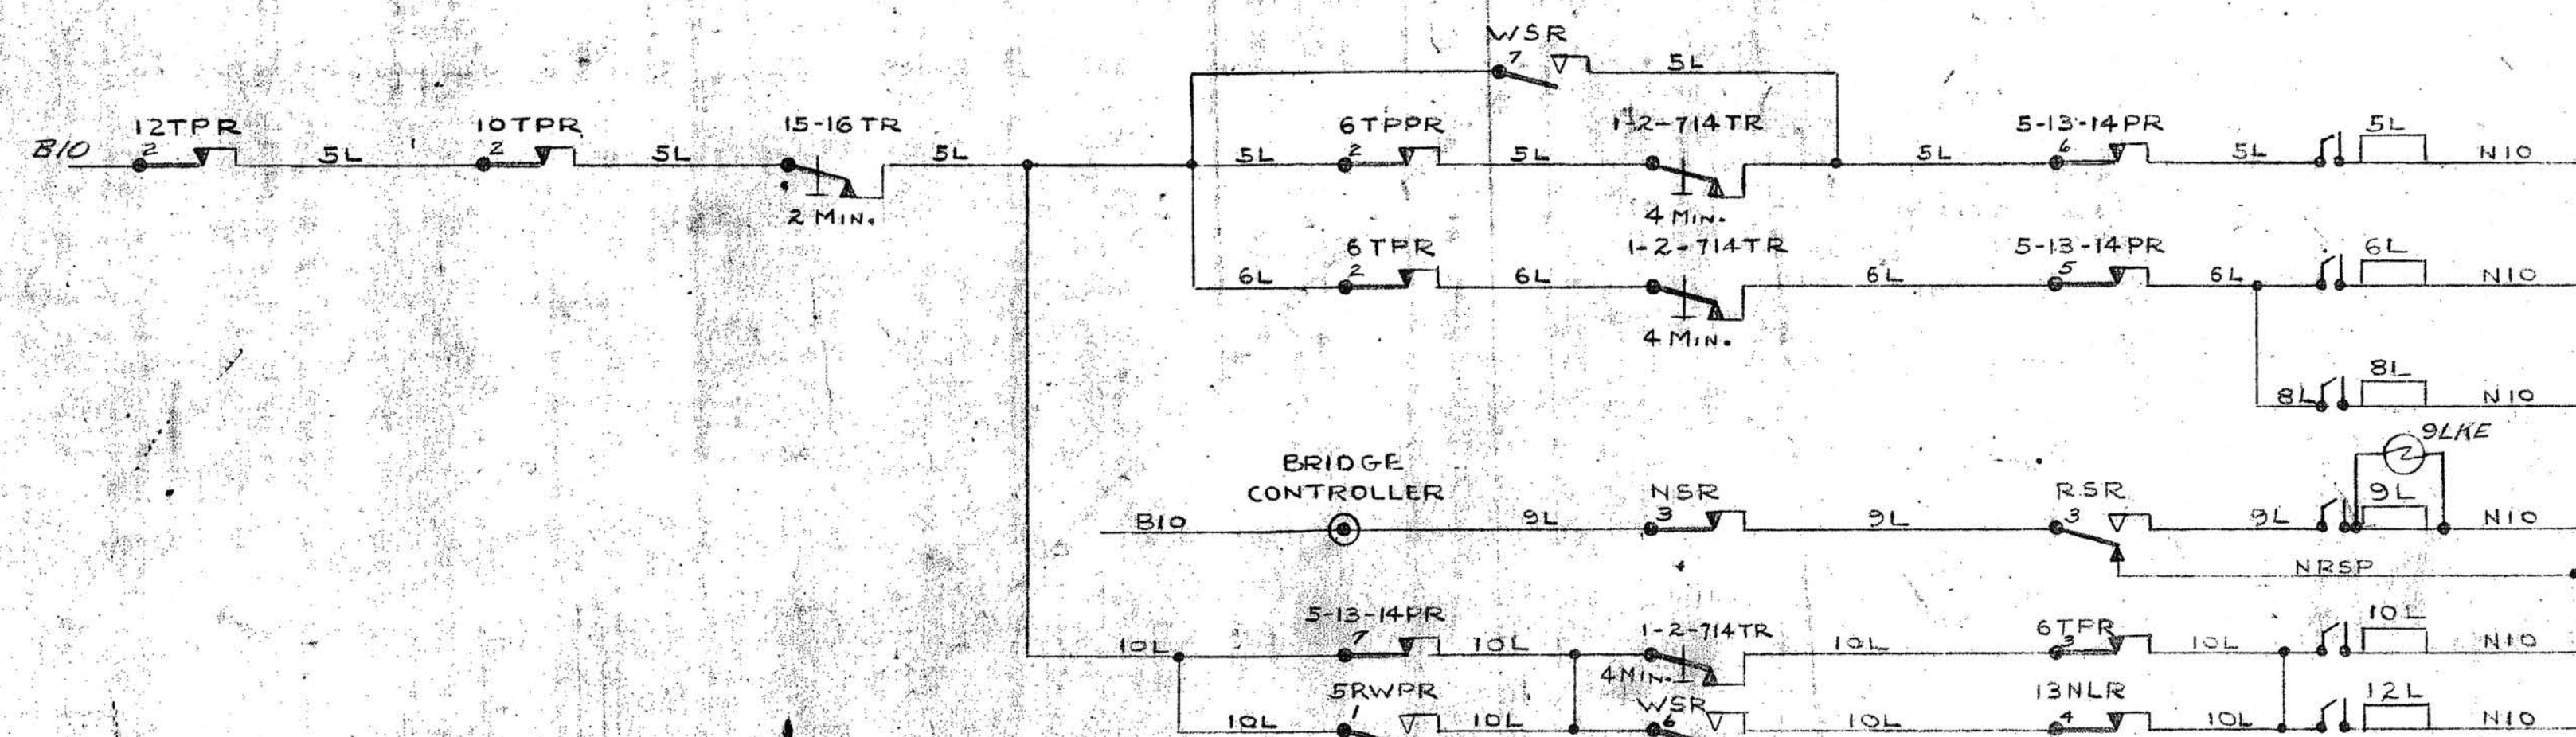


SIGNAL REPEATER CIRCUITS

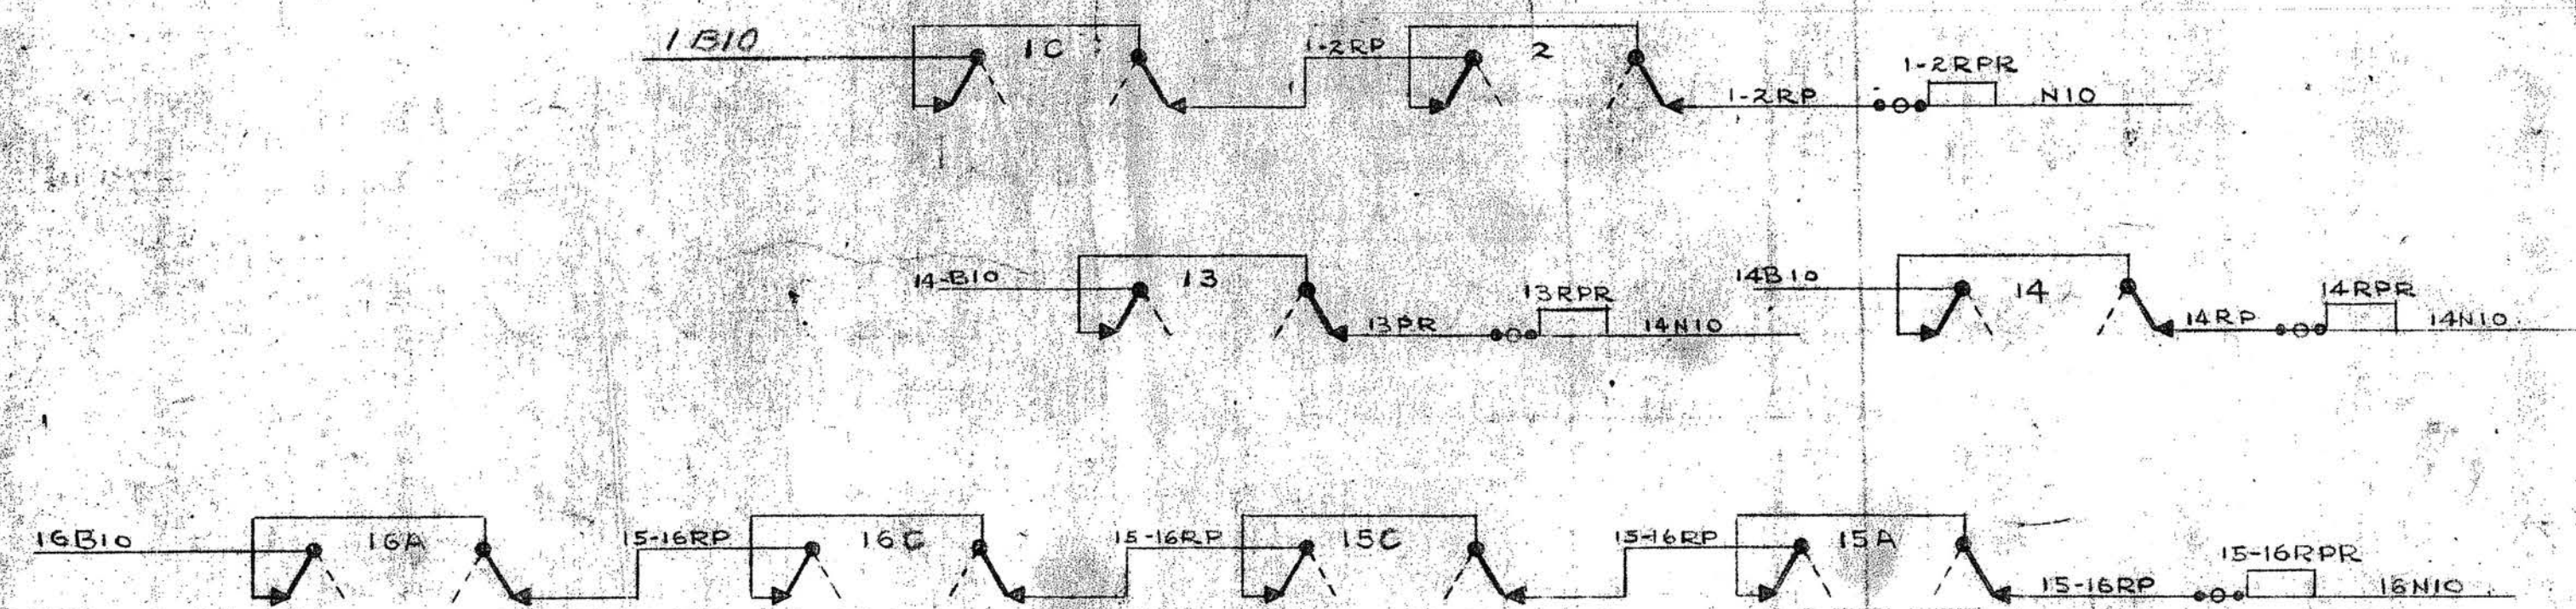


INDICATION CIRCUITS

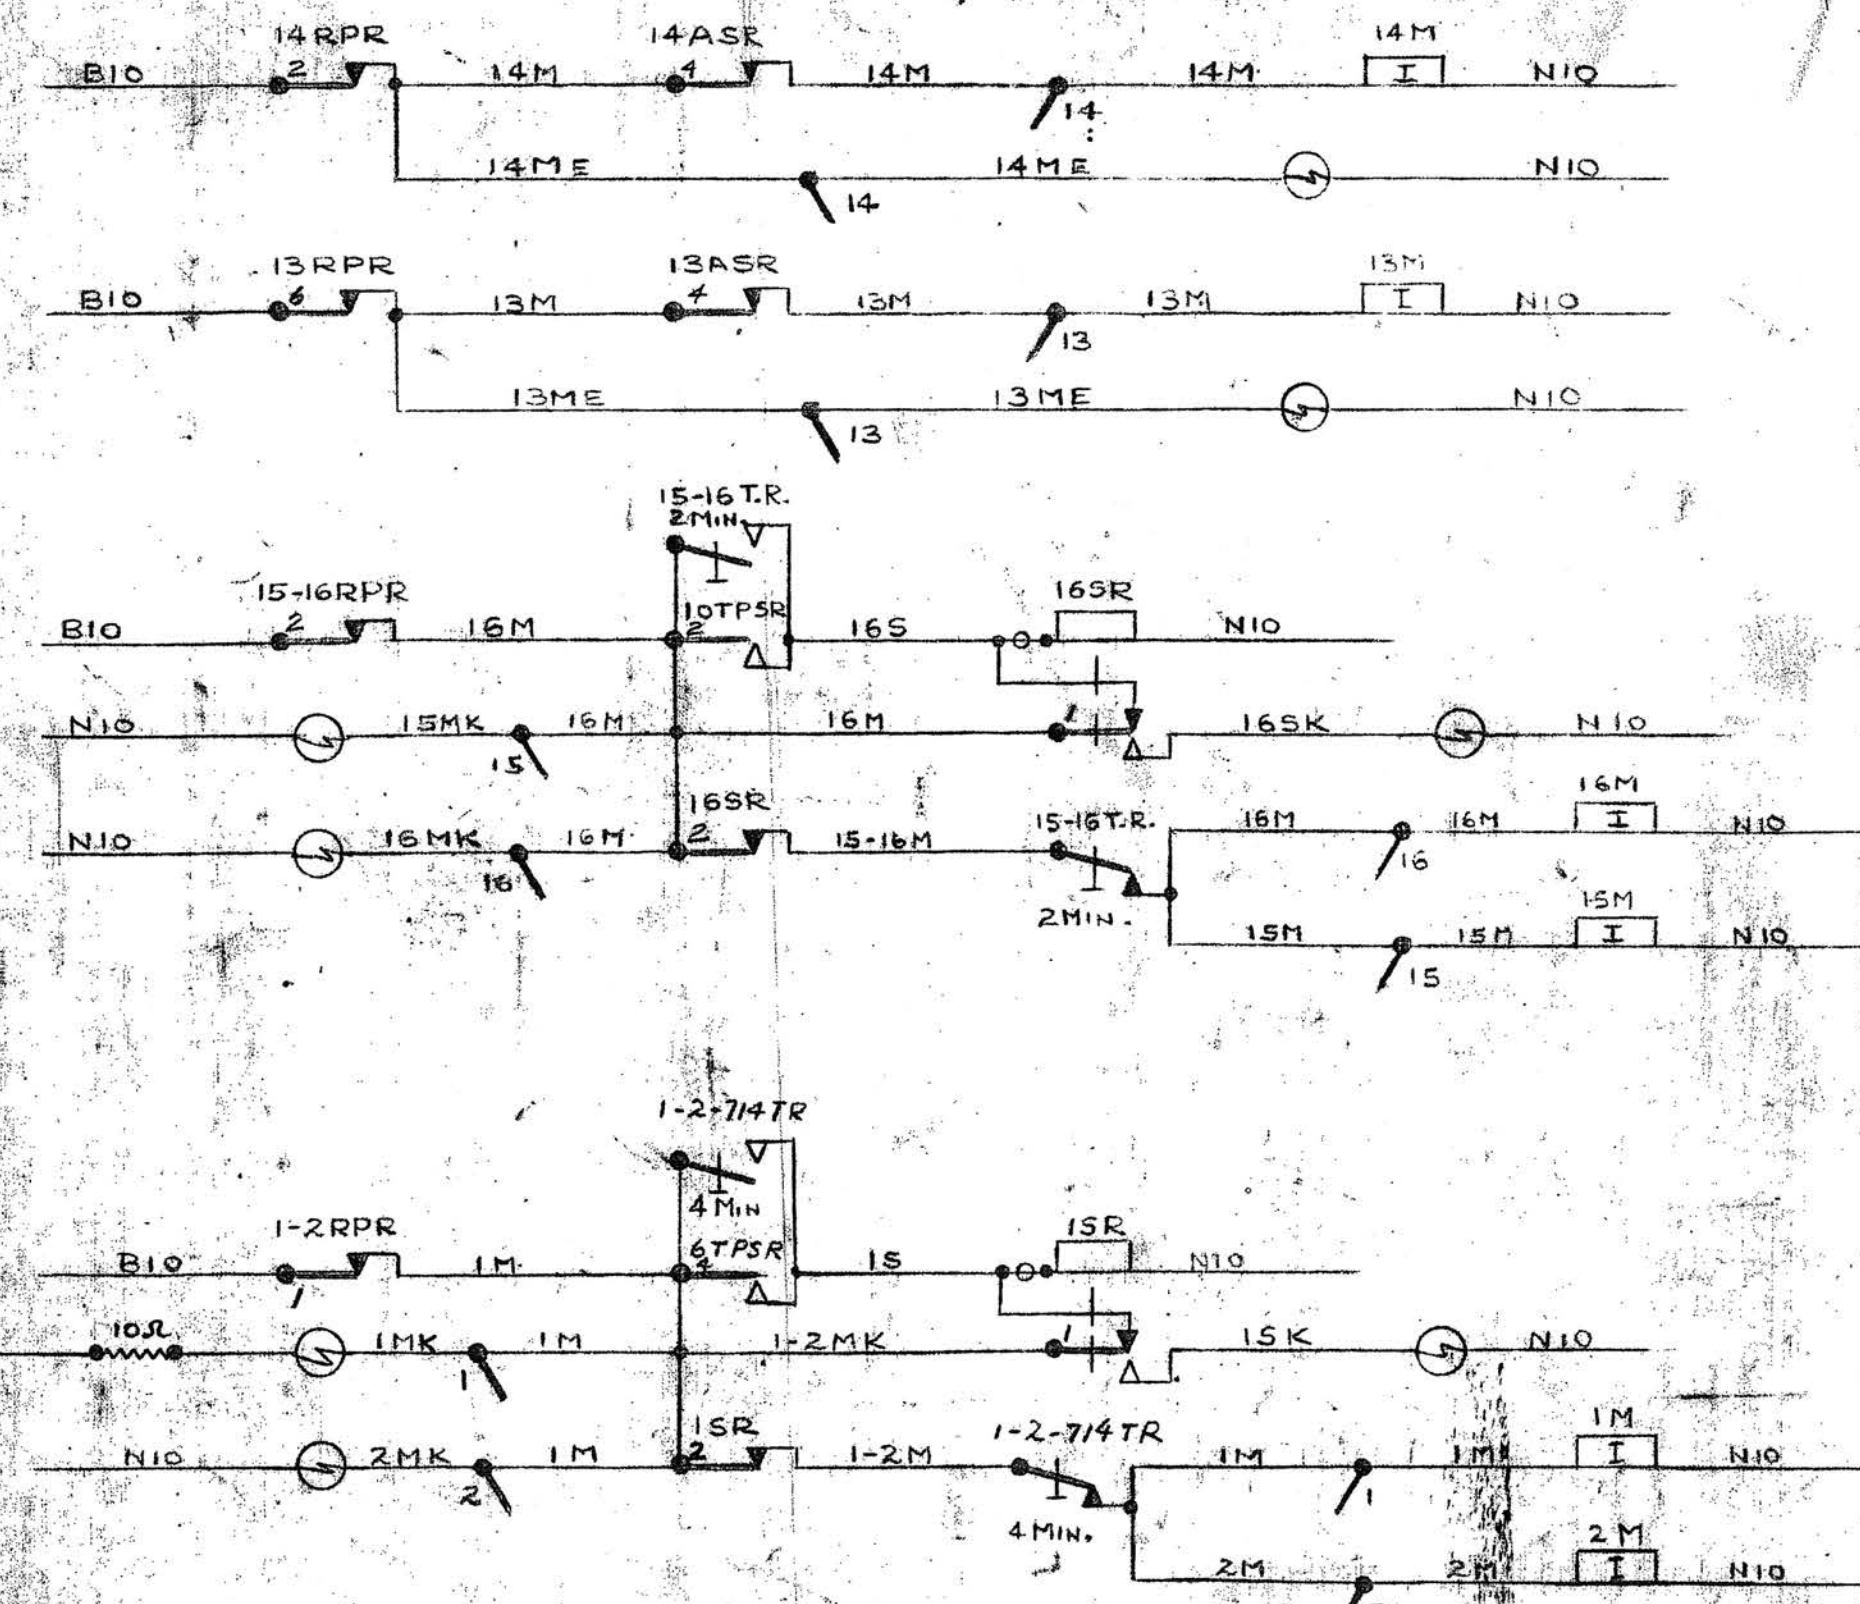


TRACK STICK CIRCUITS

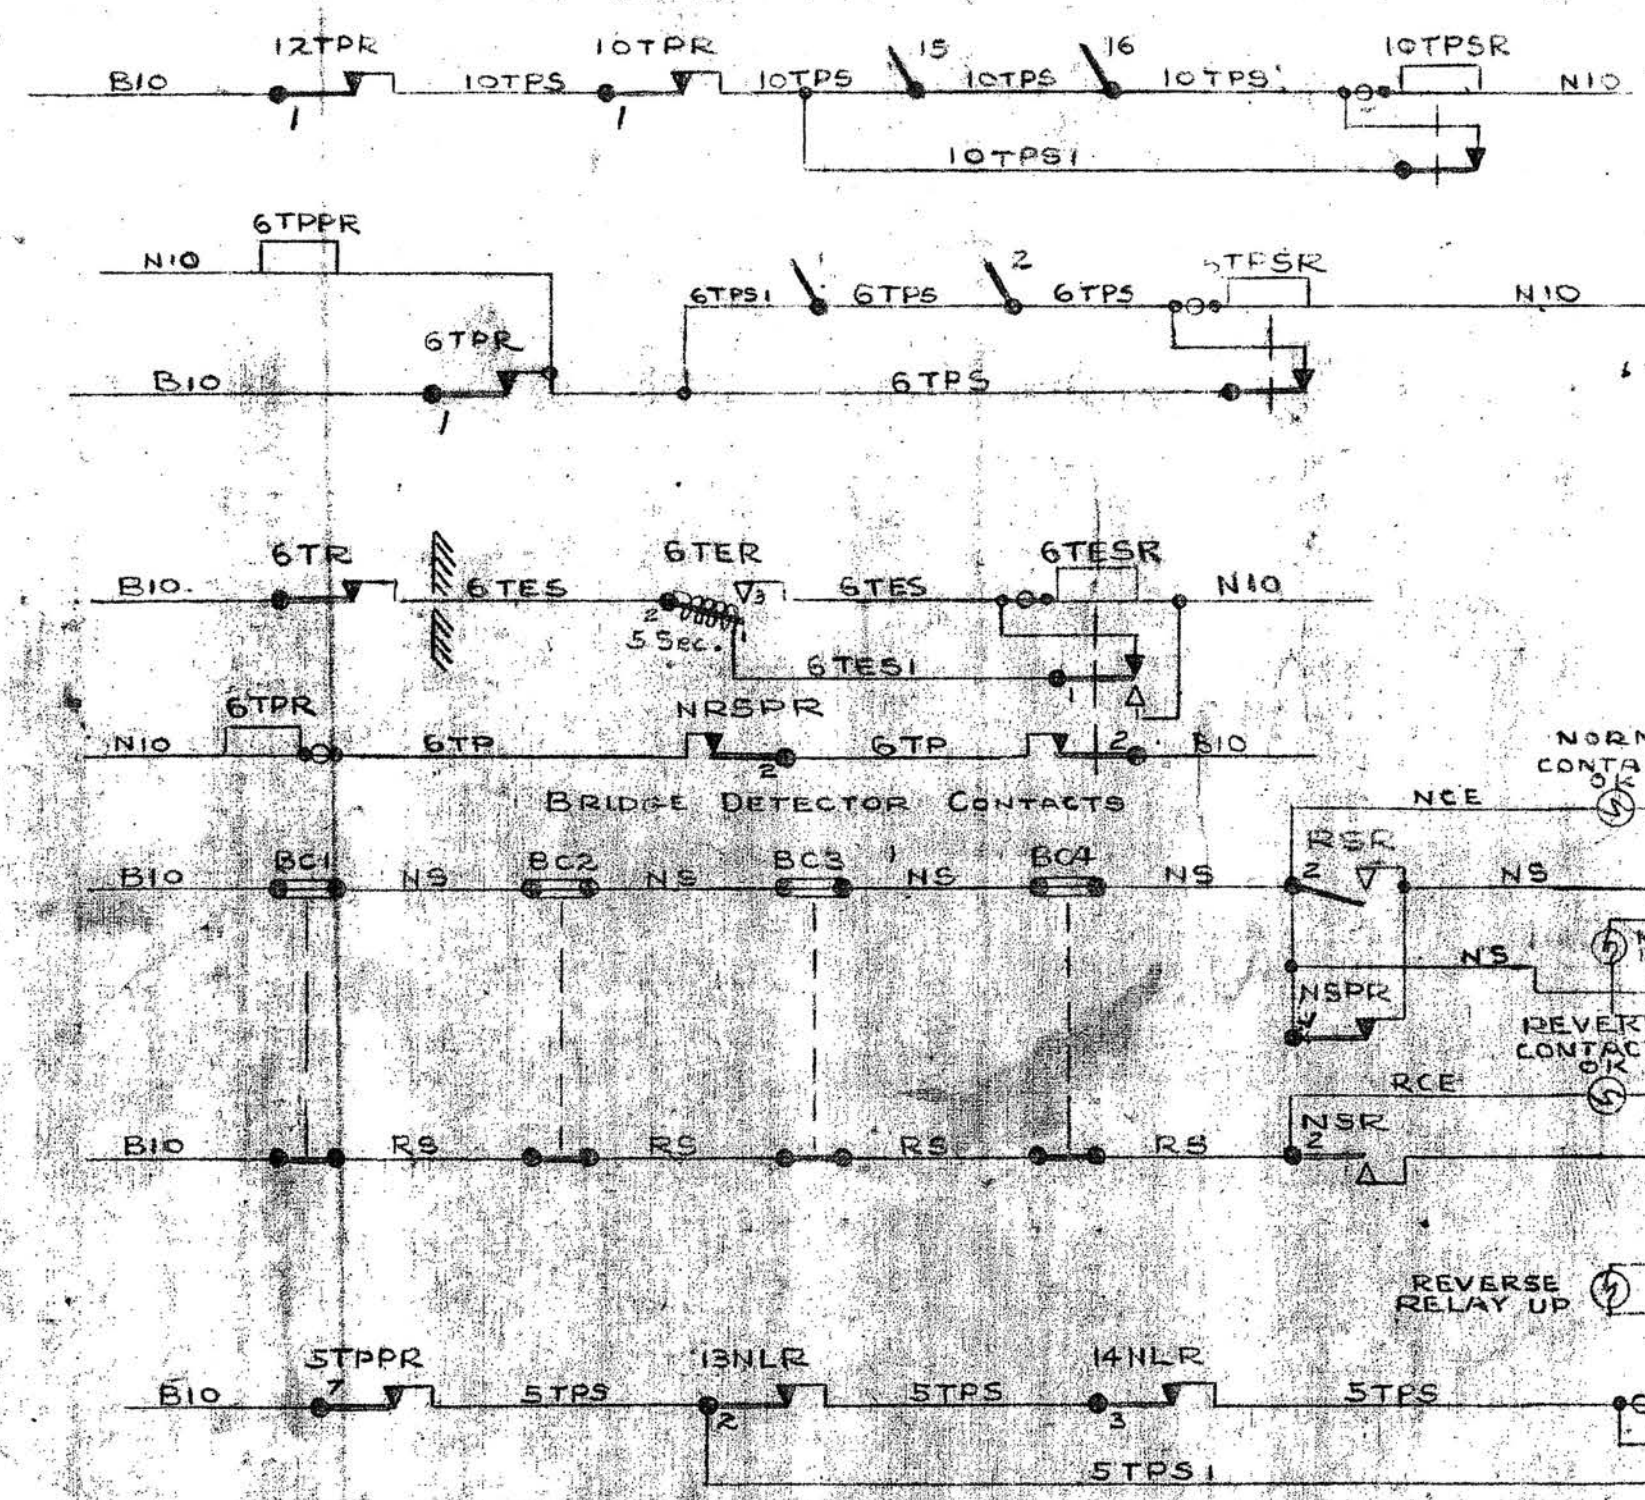



REPEATER CIRCUITS

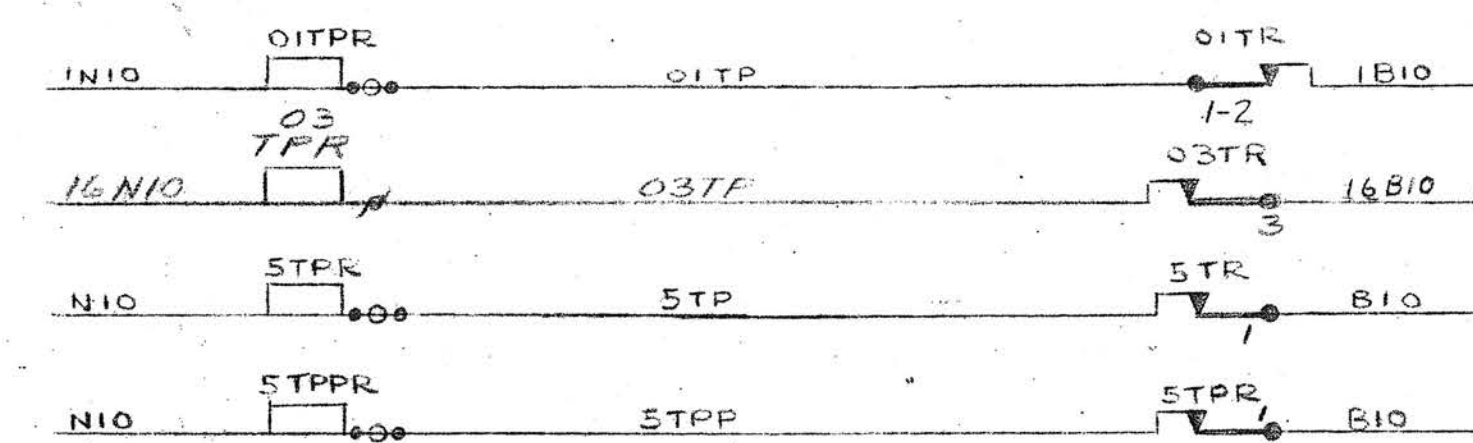

LEVER REPEATER CIRCUITS

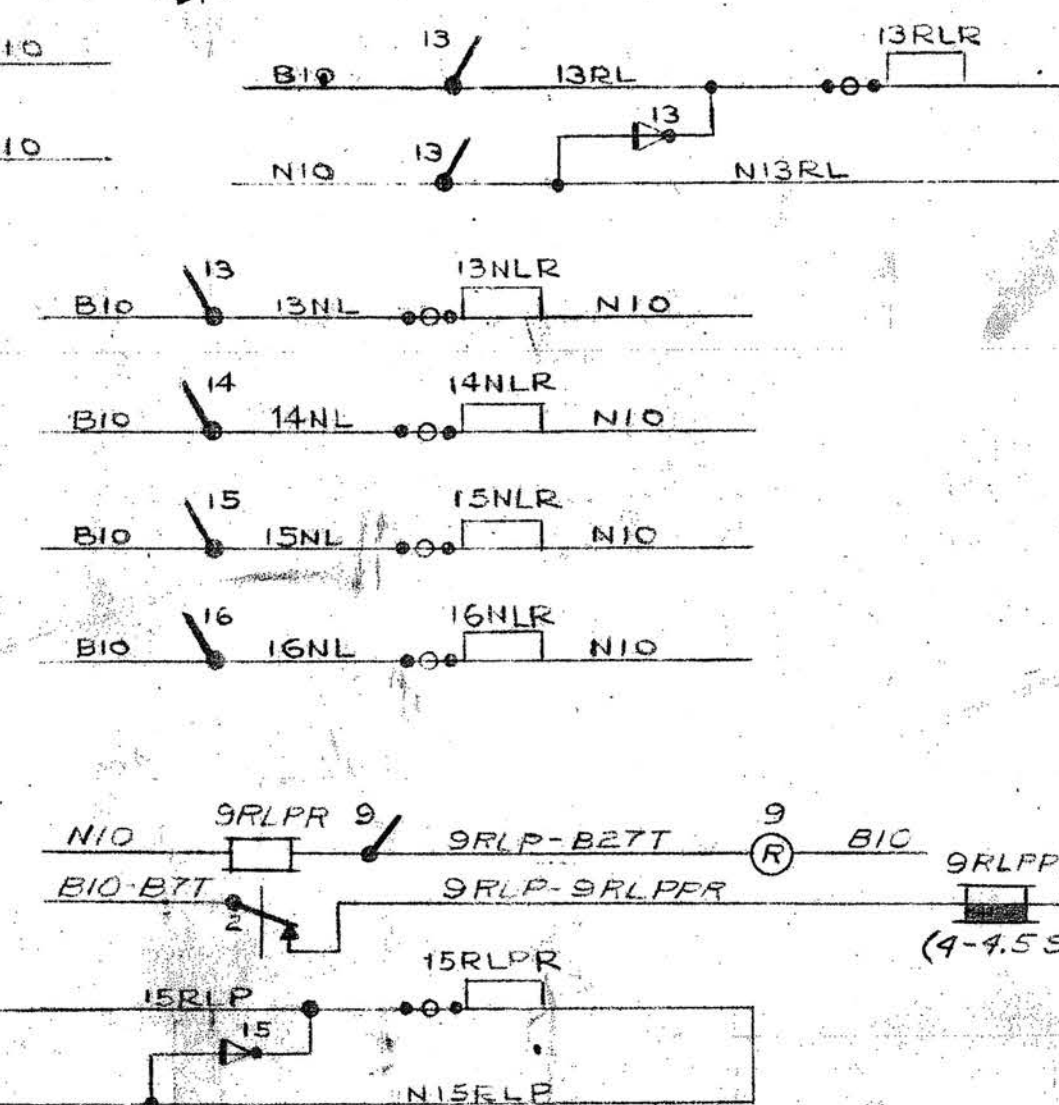

TIME STICK CIRCUITS

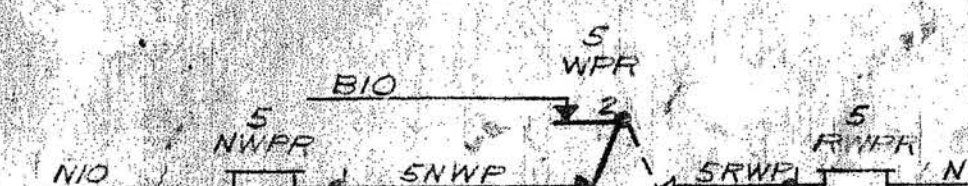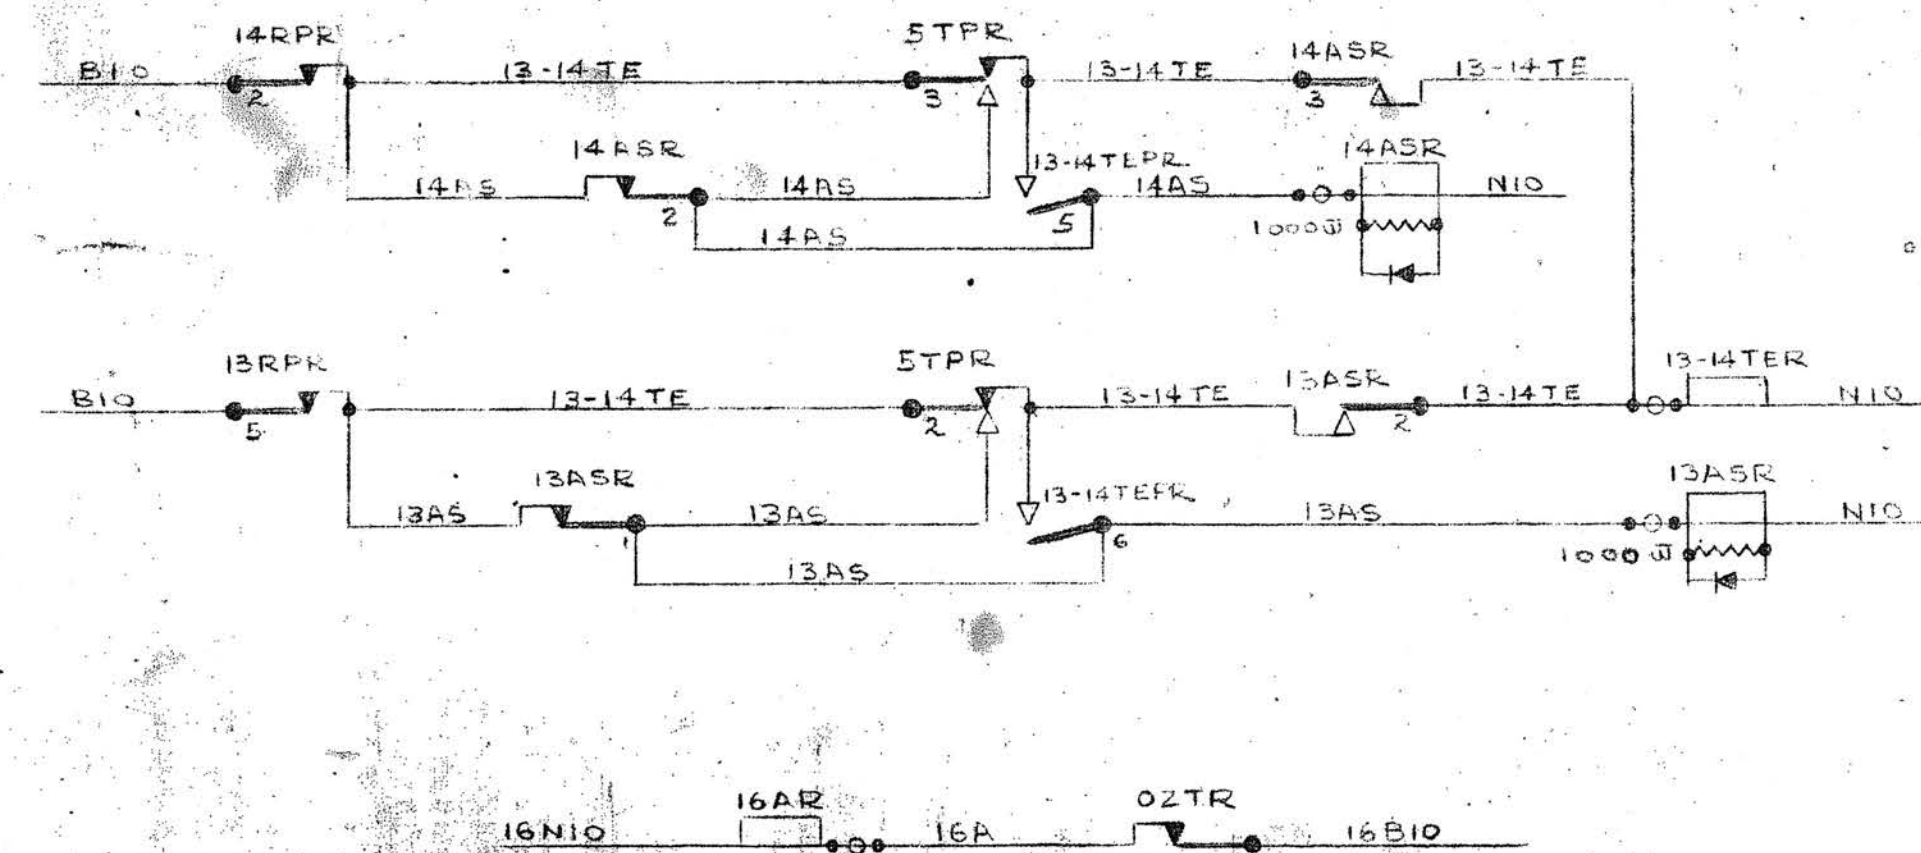

REVISONS				ELGIN JOLIET & EASTERN RY. CO.	
DATE	DESCRIPTION	BY	CHK.	OFFICE OF CHIEF ENGR.	JOLIET, ILLINOIS
2-7-01				EST. NO. _____ SIGNAL INTERLOCKING CIRCUITS BRIDGE JUNCTION	A.F.E. NO. _____ DEPARTMENT
9-11-11	SAME DE ORIGIN MONTGOMERY ILLIA	<i>[initials]</i>	<i>[initials]</i>		
2-28-11	TITLE FILE No. 7222	<i>[initials]</i>			
3-28-11	CHANGES PER STUWING GREEN	<i>[initials]</i>	<i>[initials]</i>		
3-28-11	REMOVE CLINICAL	<i>[initials]</i>	<i>[initials]</i>		
3-28-11	ADD TO TYP REMOVE FROM NEW	<i>[initials]</i>	<i>[initials]</i>		
10-13-11	REMOVE CLINICAL	<i>[initials]</i>	<i>[initials]</i>	DRAWN BY <i>[initials]</i>	DATE <u>JUNE 20, 1962</u>
				CHECKED BY <i>[initials]</i>	SCALE <u>NONE</u>
				IN CHARGE OF <i>[initials]</i>	SHEET <u>2</u> OF <u>3</u>
				FILE NO. <u>IGC-000B-OI</u>	

