




C. R. I. & P. R. R. Co.
 RIGHT OF WAY MAP
CHICAGO, ILL.
 PULLMAN JCT. TO GALUMET HARBOR TERMINALS
 PULLMAN BRANCH
 SCALE: 1" = 200'
 OFFICE OF CHIEF ENGINEER
 CHICAGO, ILL. - FEBRUARY 1, 1951.
 INDEX No. 61-3-2





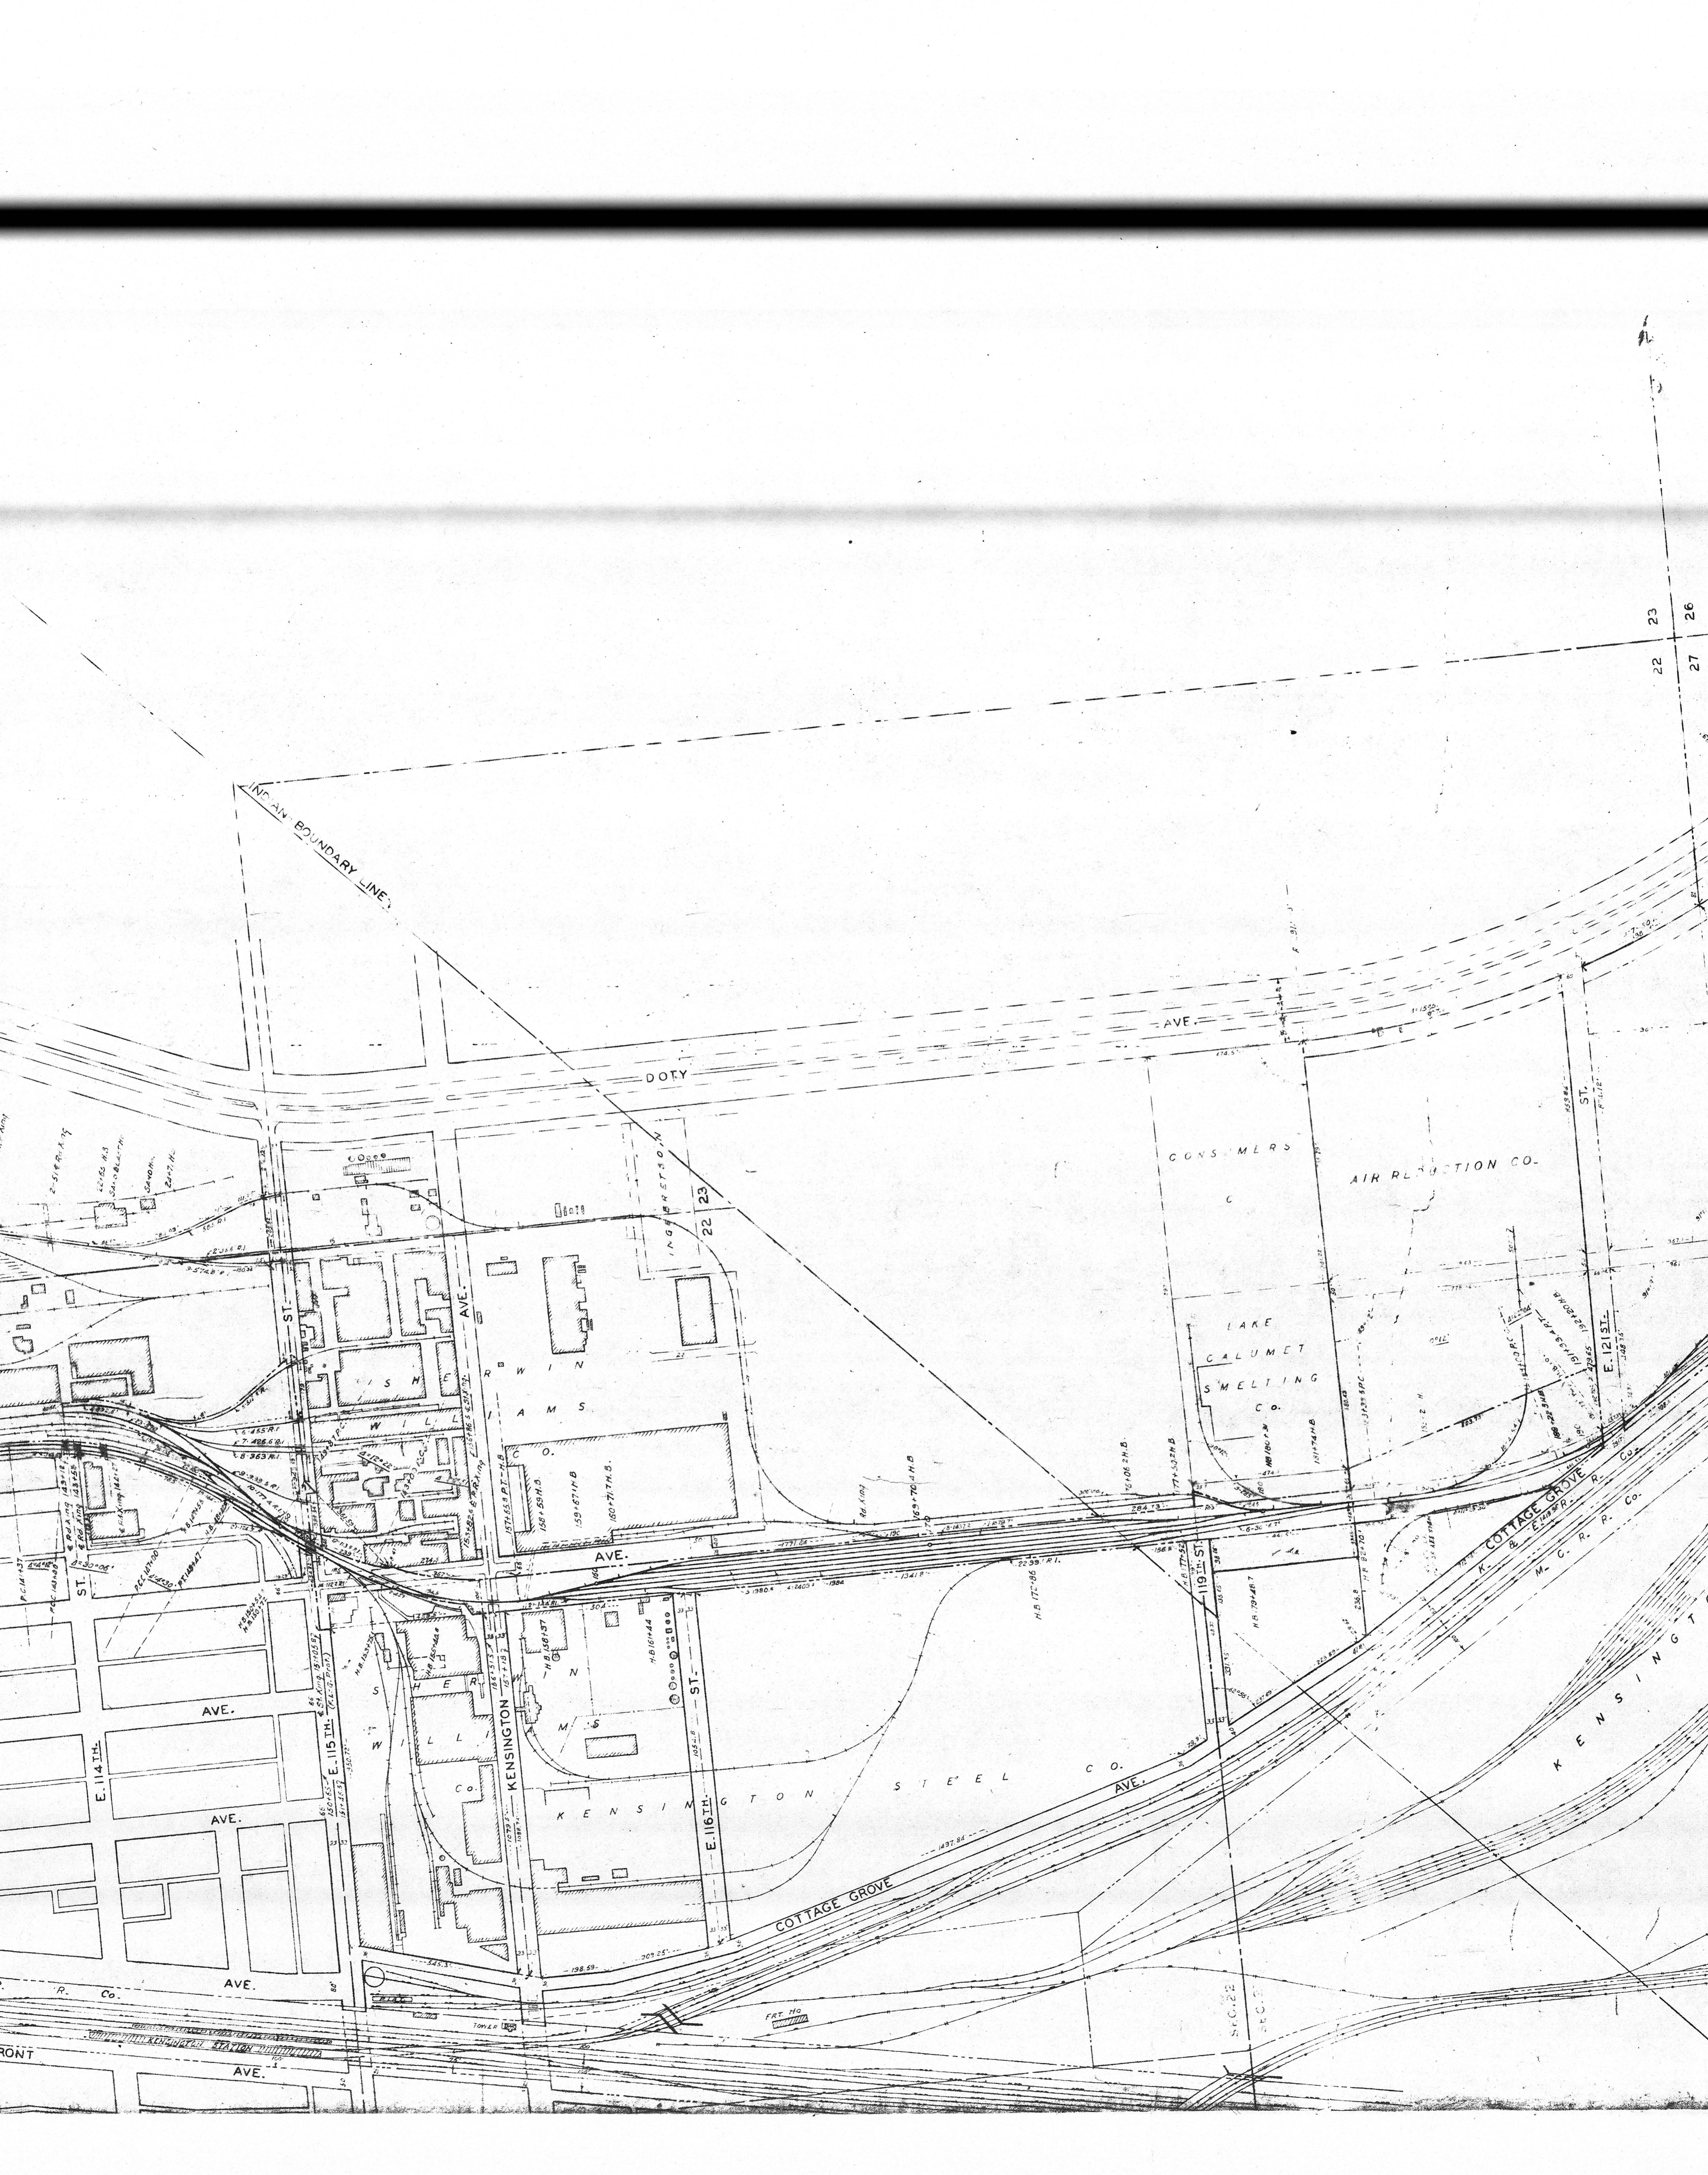

INFAN BOUNDARY LINE

DOTY AVE.

AVE.

CONSUMERS

AIR REDUCTION CO.

LAKE CALUMET SMELTING CO.

KENSINGTON STEEL CO.

COTTAGE GROVE AVE.

KENSINGTON

AVE.

AVE.

AVE.

AVE.

22 23

26 27

FRONT

FRT HO

ST. ST.

E. 119th ST.

E. 116th ST.

E. 115th ST.










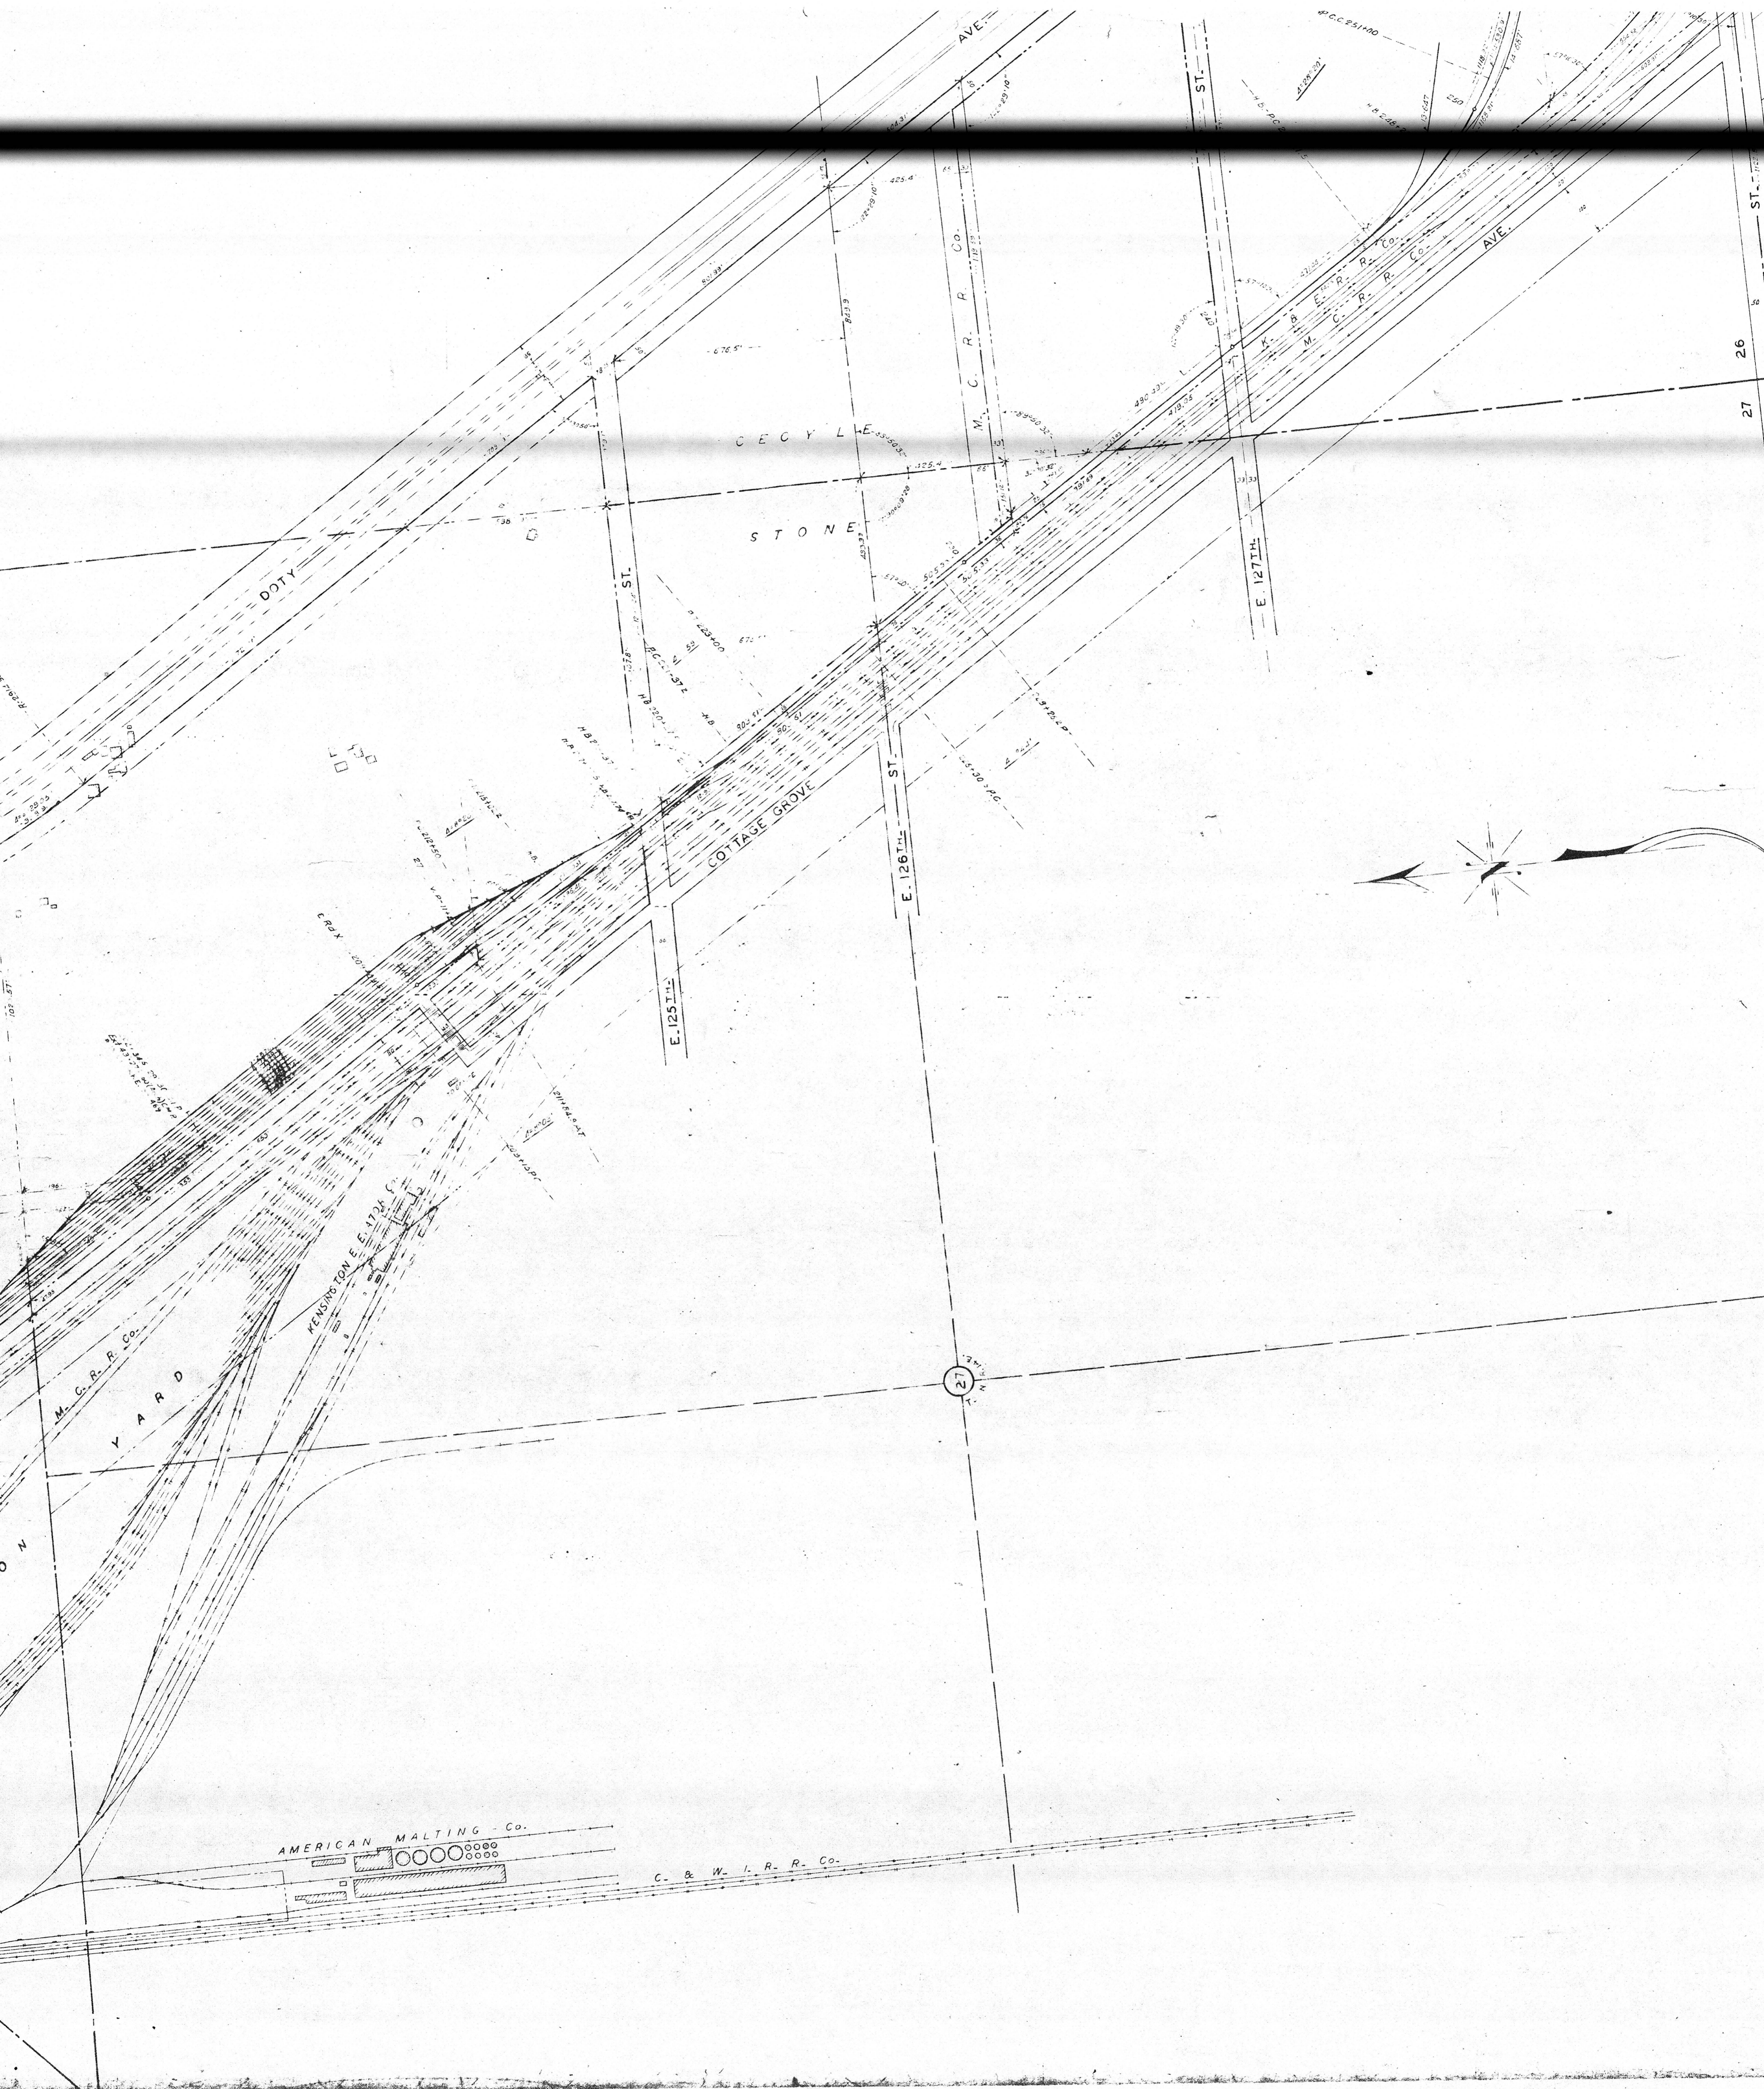

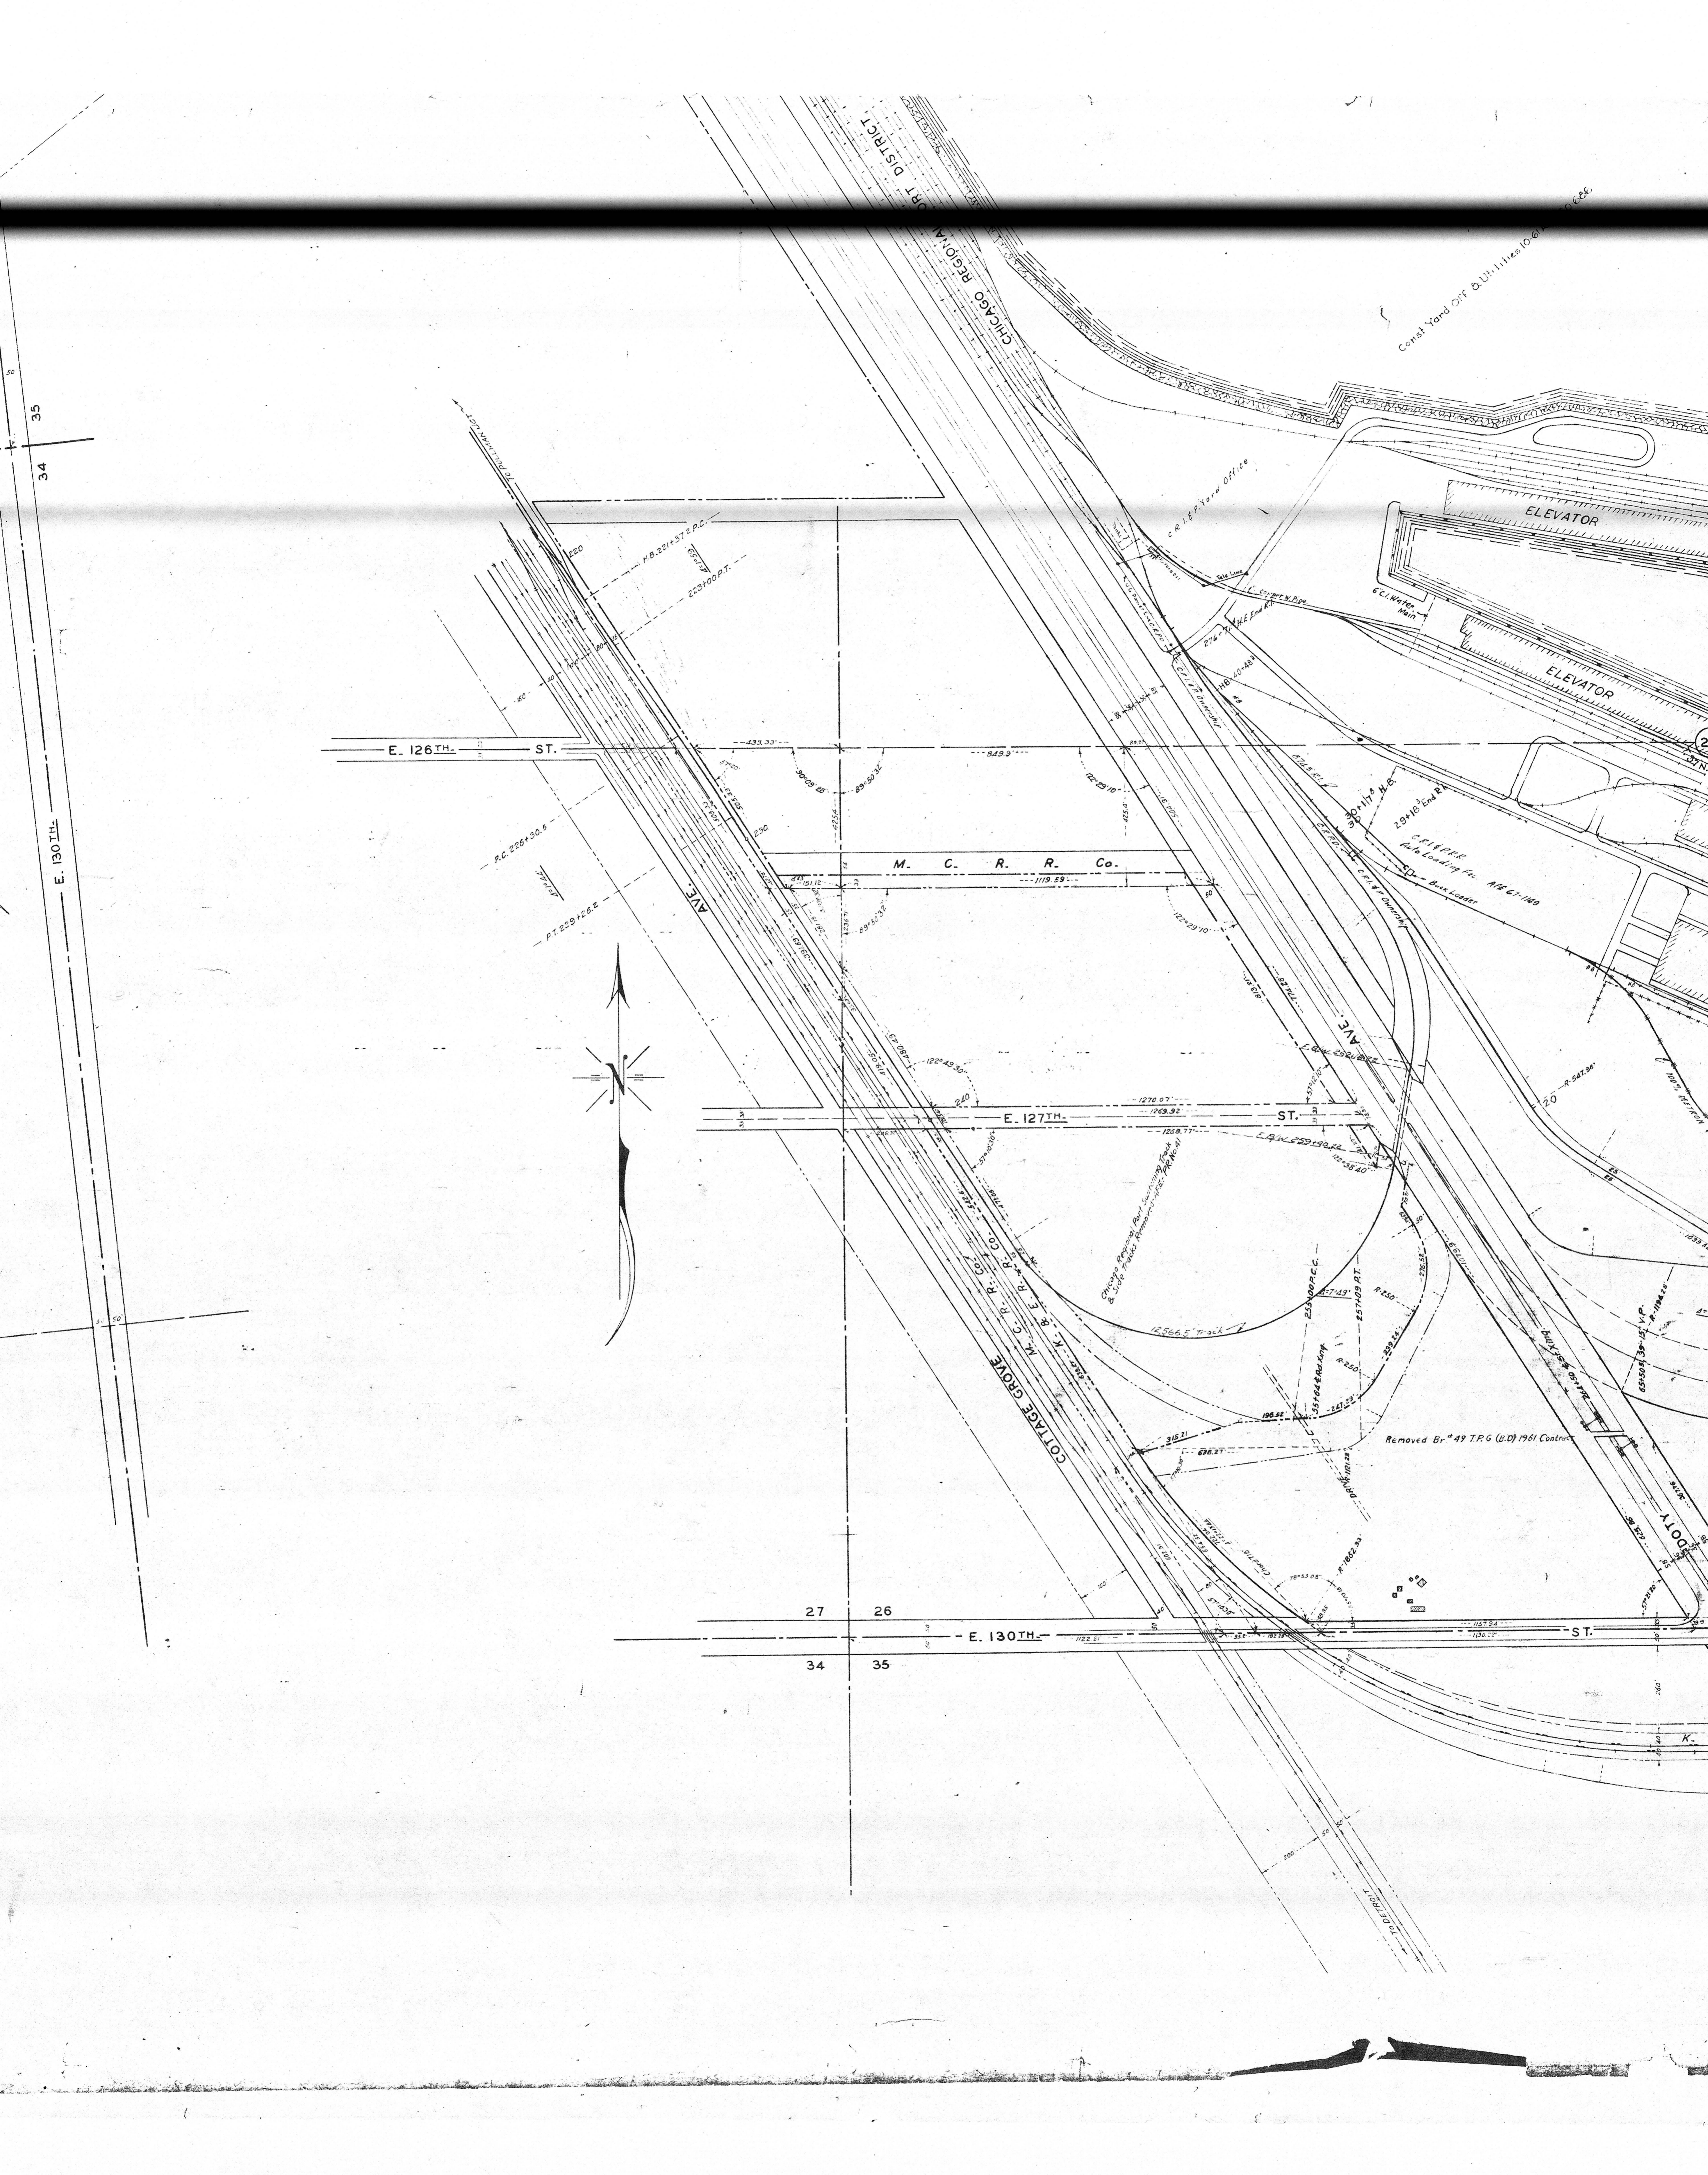

34
35

E. 130TH

E. 126TH ST.

M. C. R. R. Co.

E. 127TH ST.

E. 130TH ST.

27

26

34

35

Const. Yard Off. & Utilities Loc.


ELEVATOR

ELEVATOR


COTTAGE GROVE AVE.

Removed Br. 49 T.P.G. (D.D.) 1961 Contract


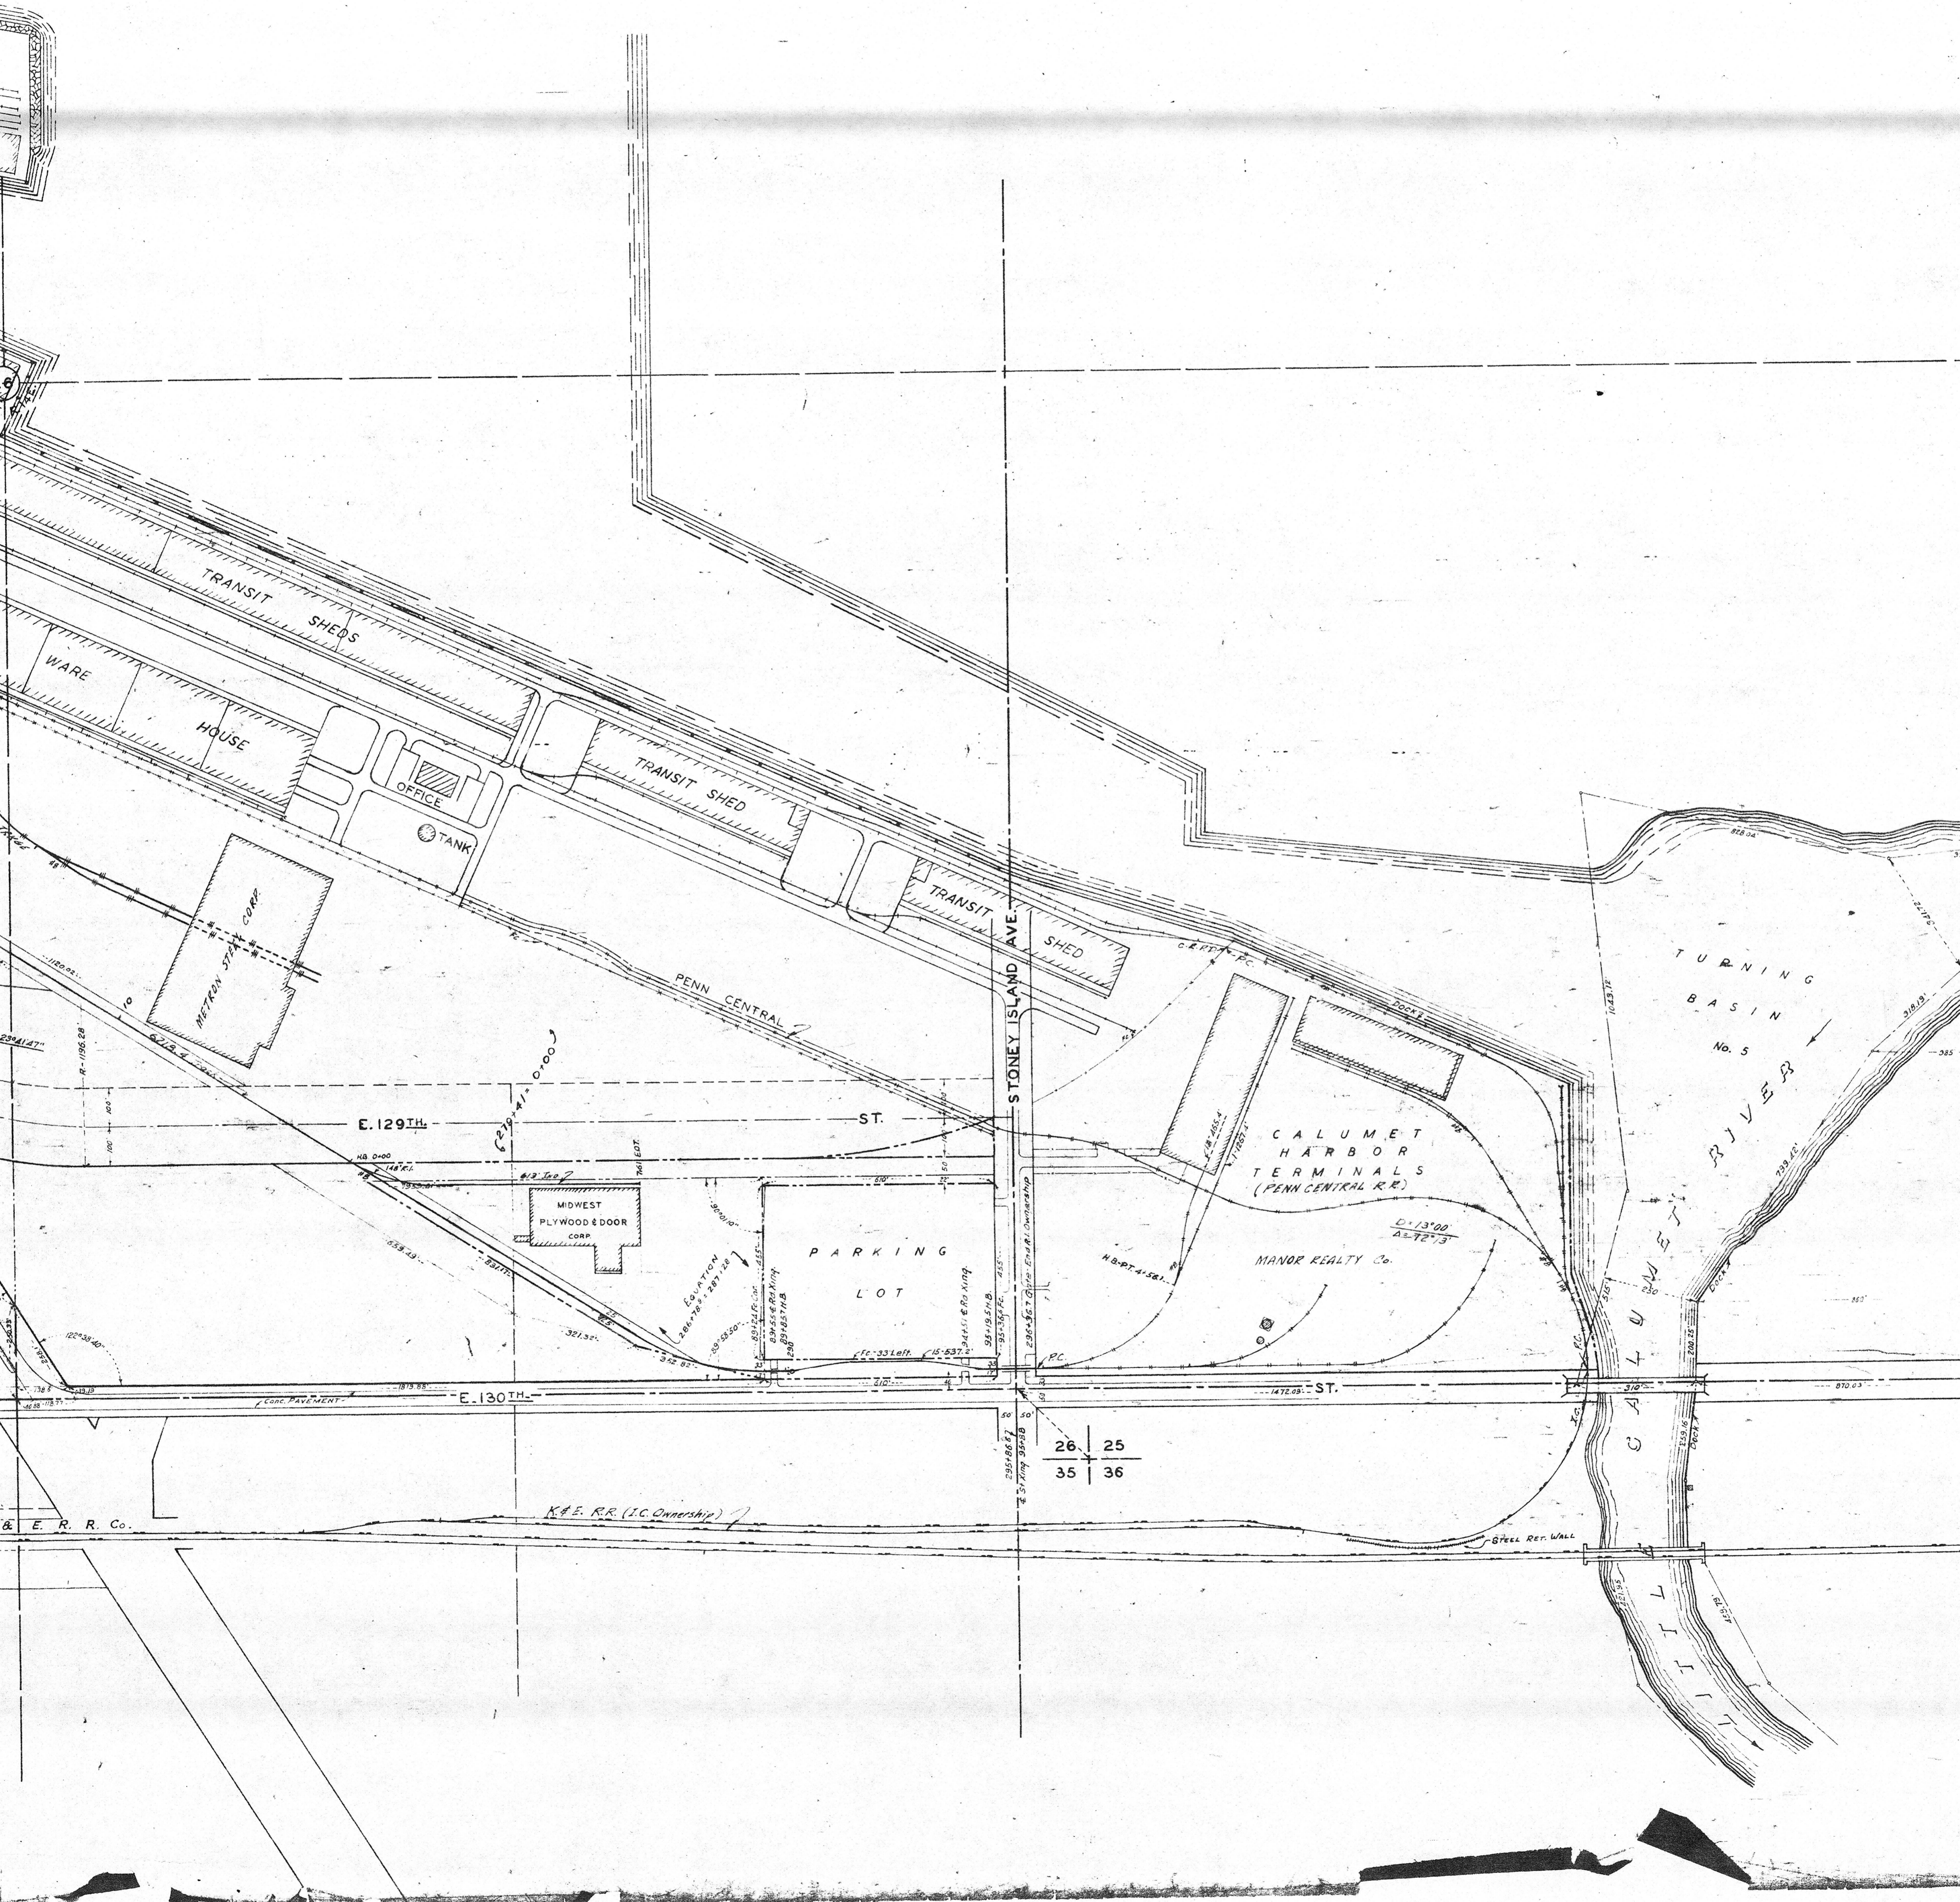

26	25
35	36

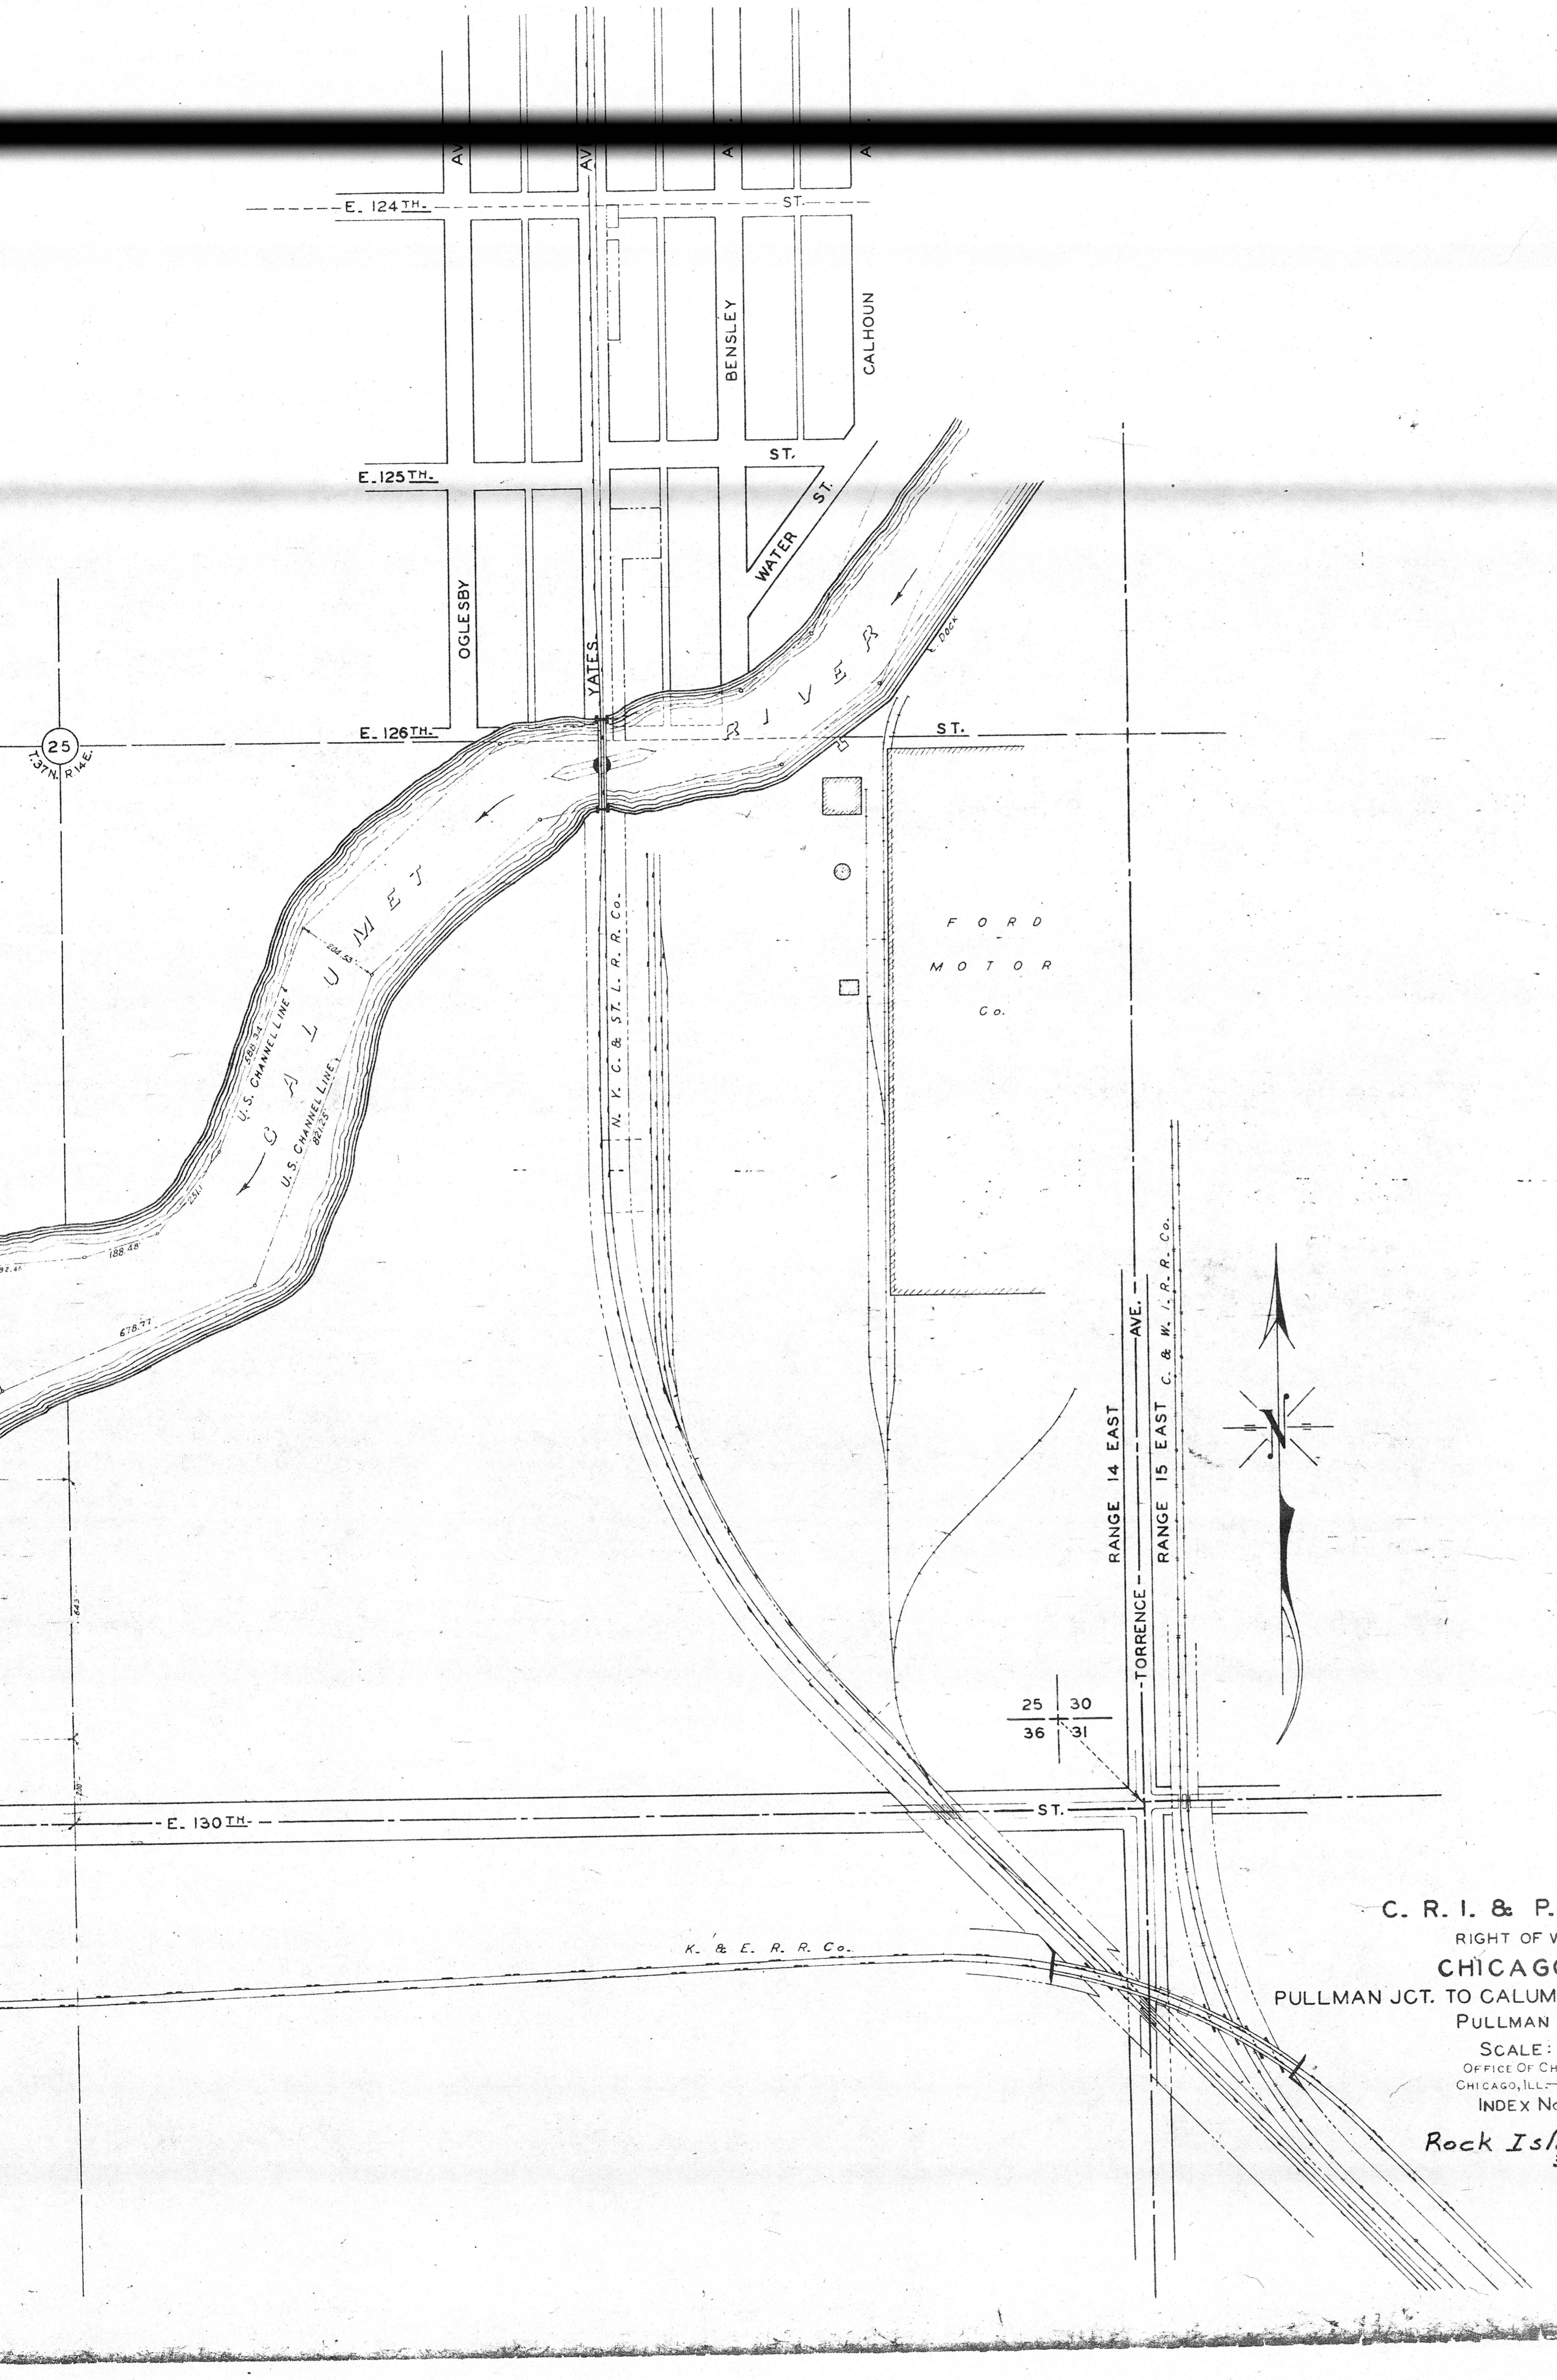

25
137N. R14E

C. R. I. & P. R. R. Co.
 RIGHT OF WAY MAP
CHICAGO, ILL.
 PULLMAN JCT. TO CALUMET HARBOR TERMINALS
 PULLMAN BRANCH
 SCALE: 1" = 200'
 OFFICE OF CHIEF ENGINEER
 CHICAGO, ILL.—FEBRUARY, 1951.
 INDEX No. 61-3-2
Rock Island-chicago 28-30
3-28-80