
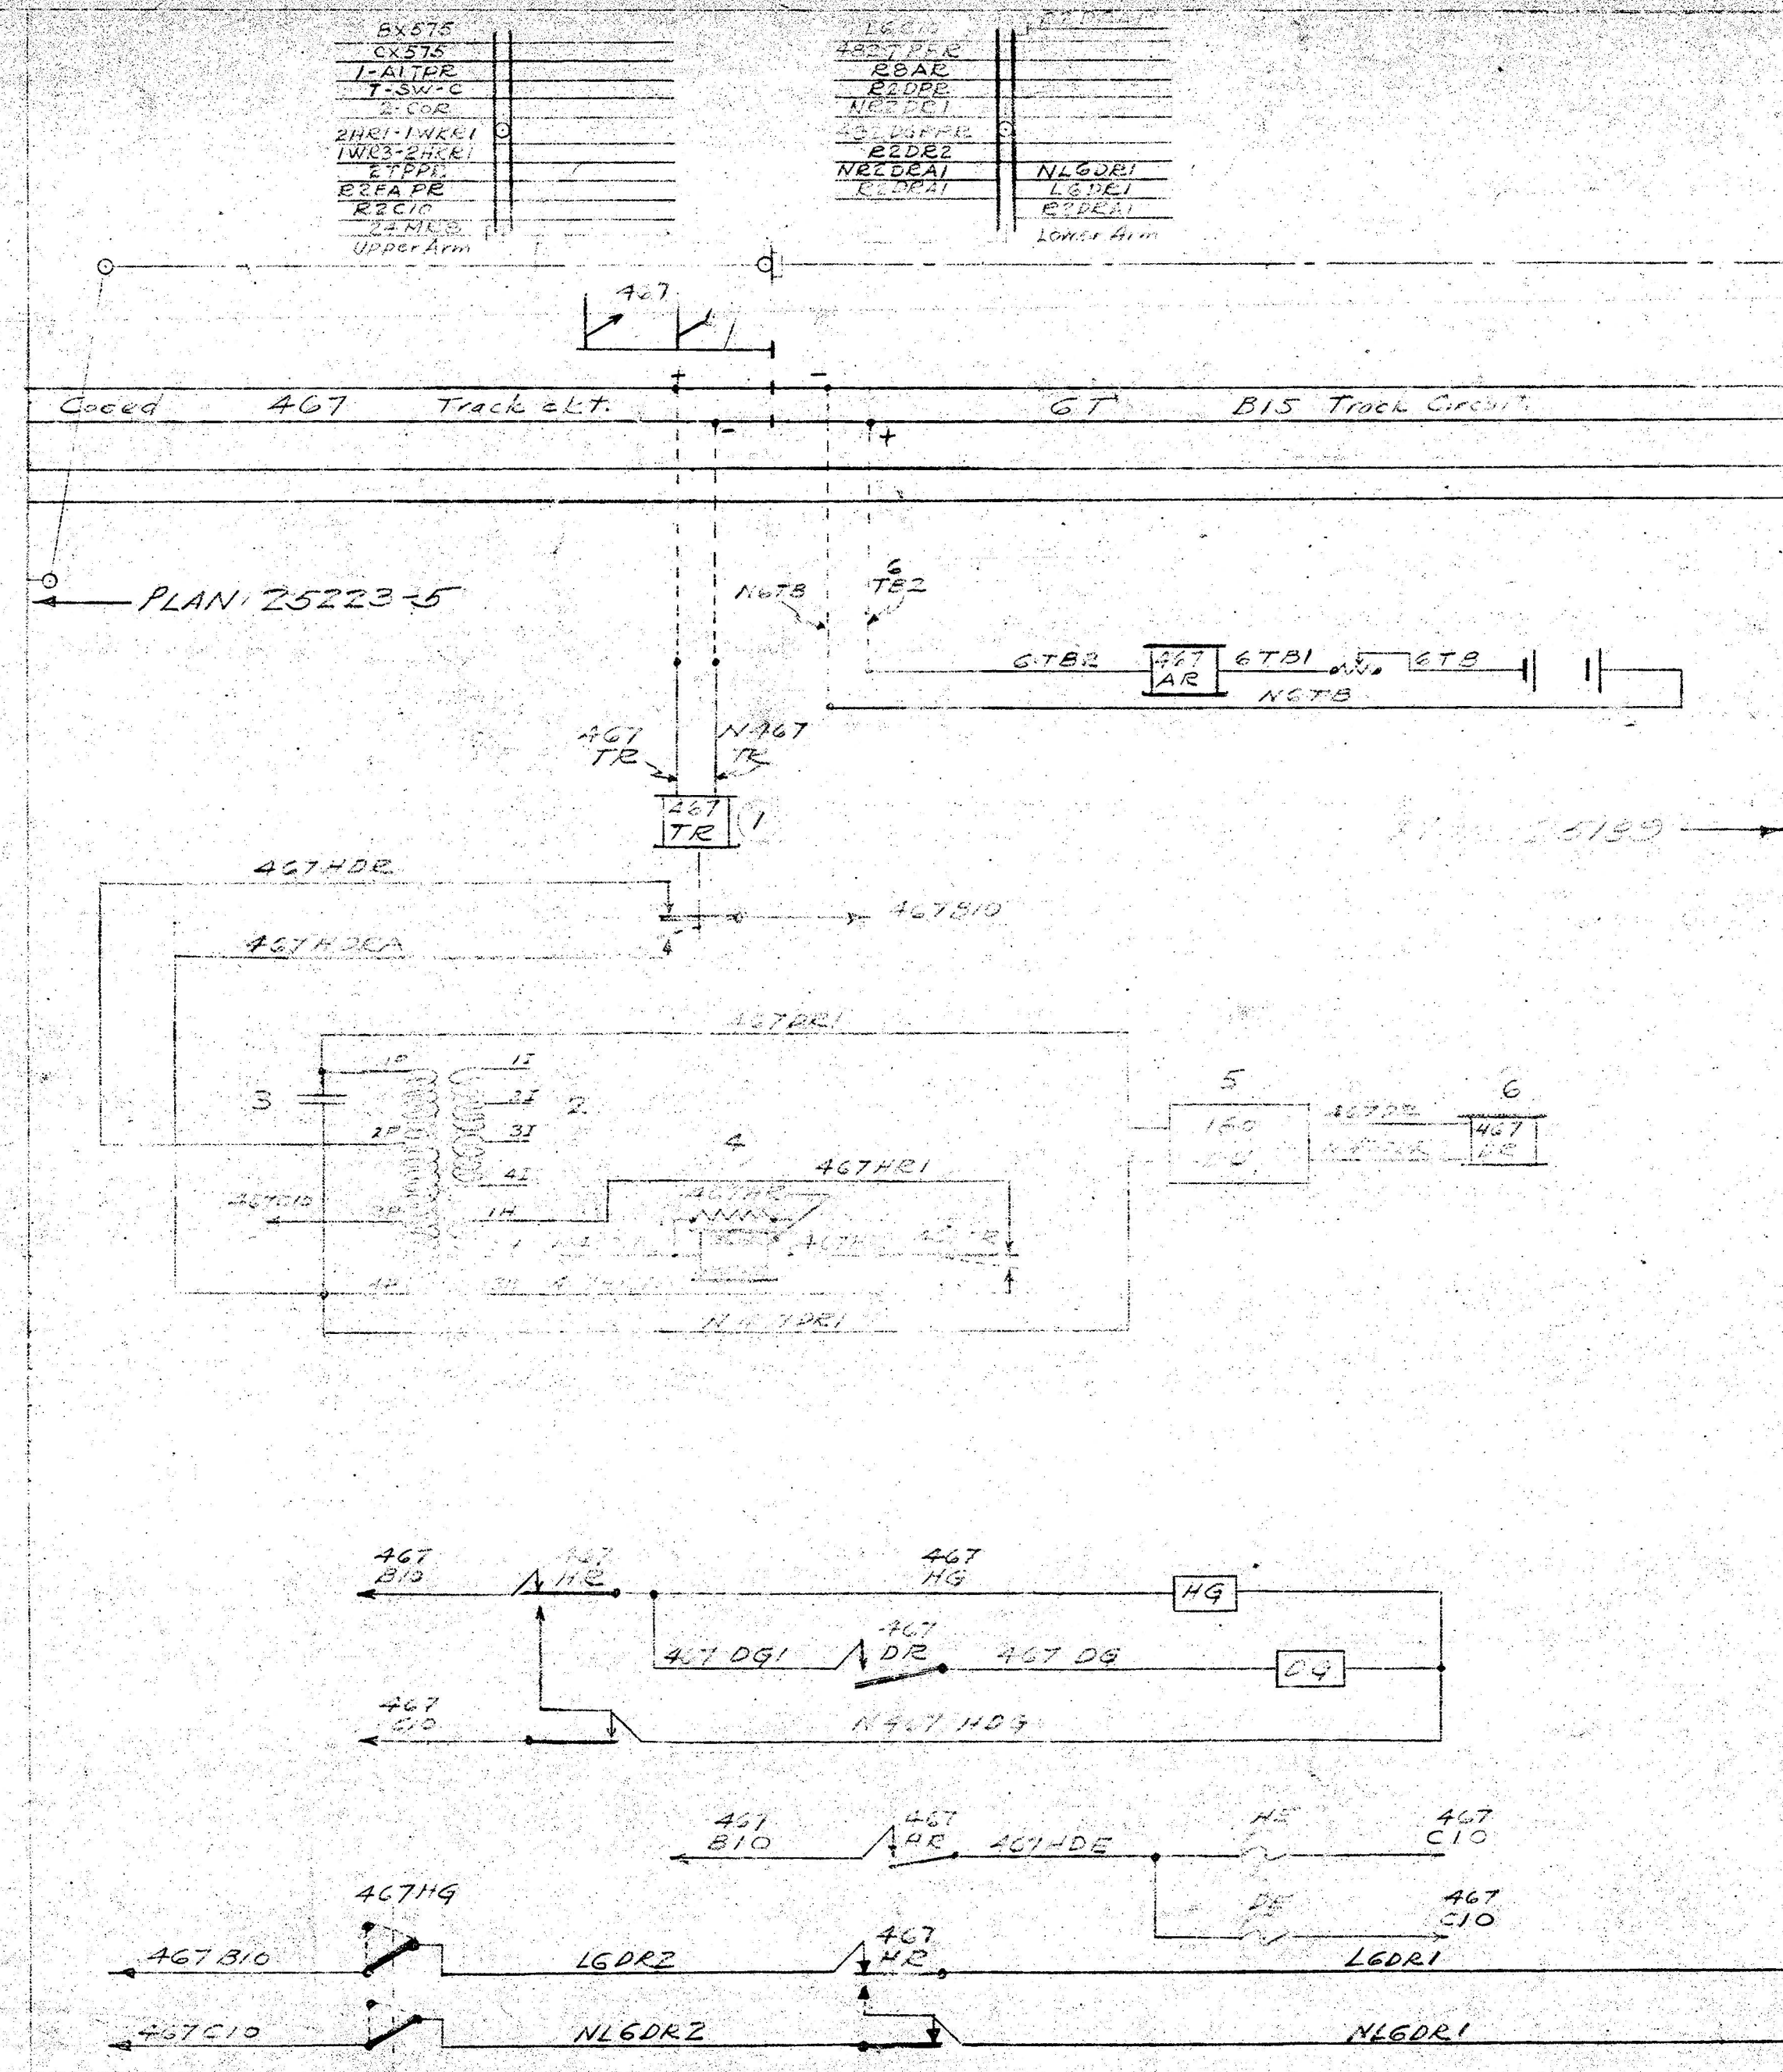


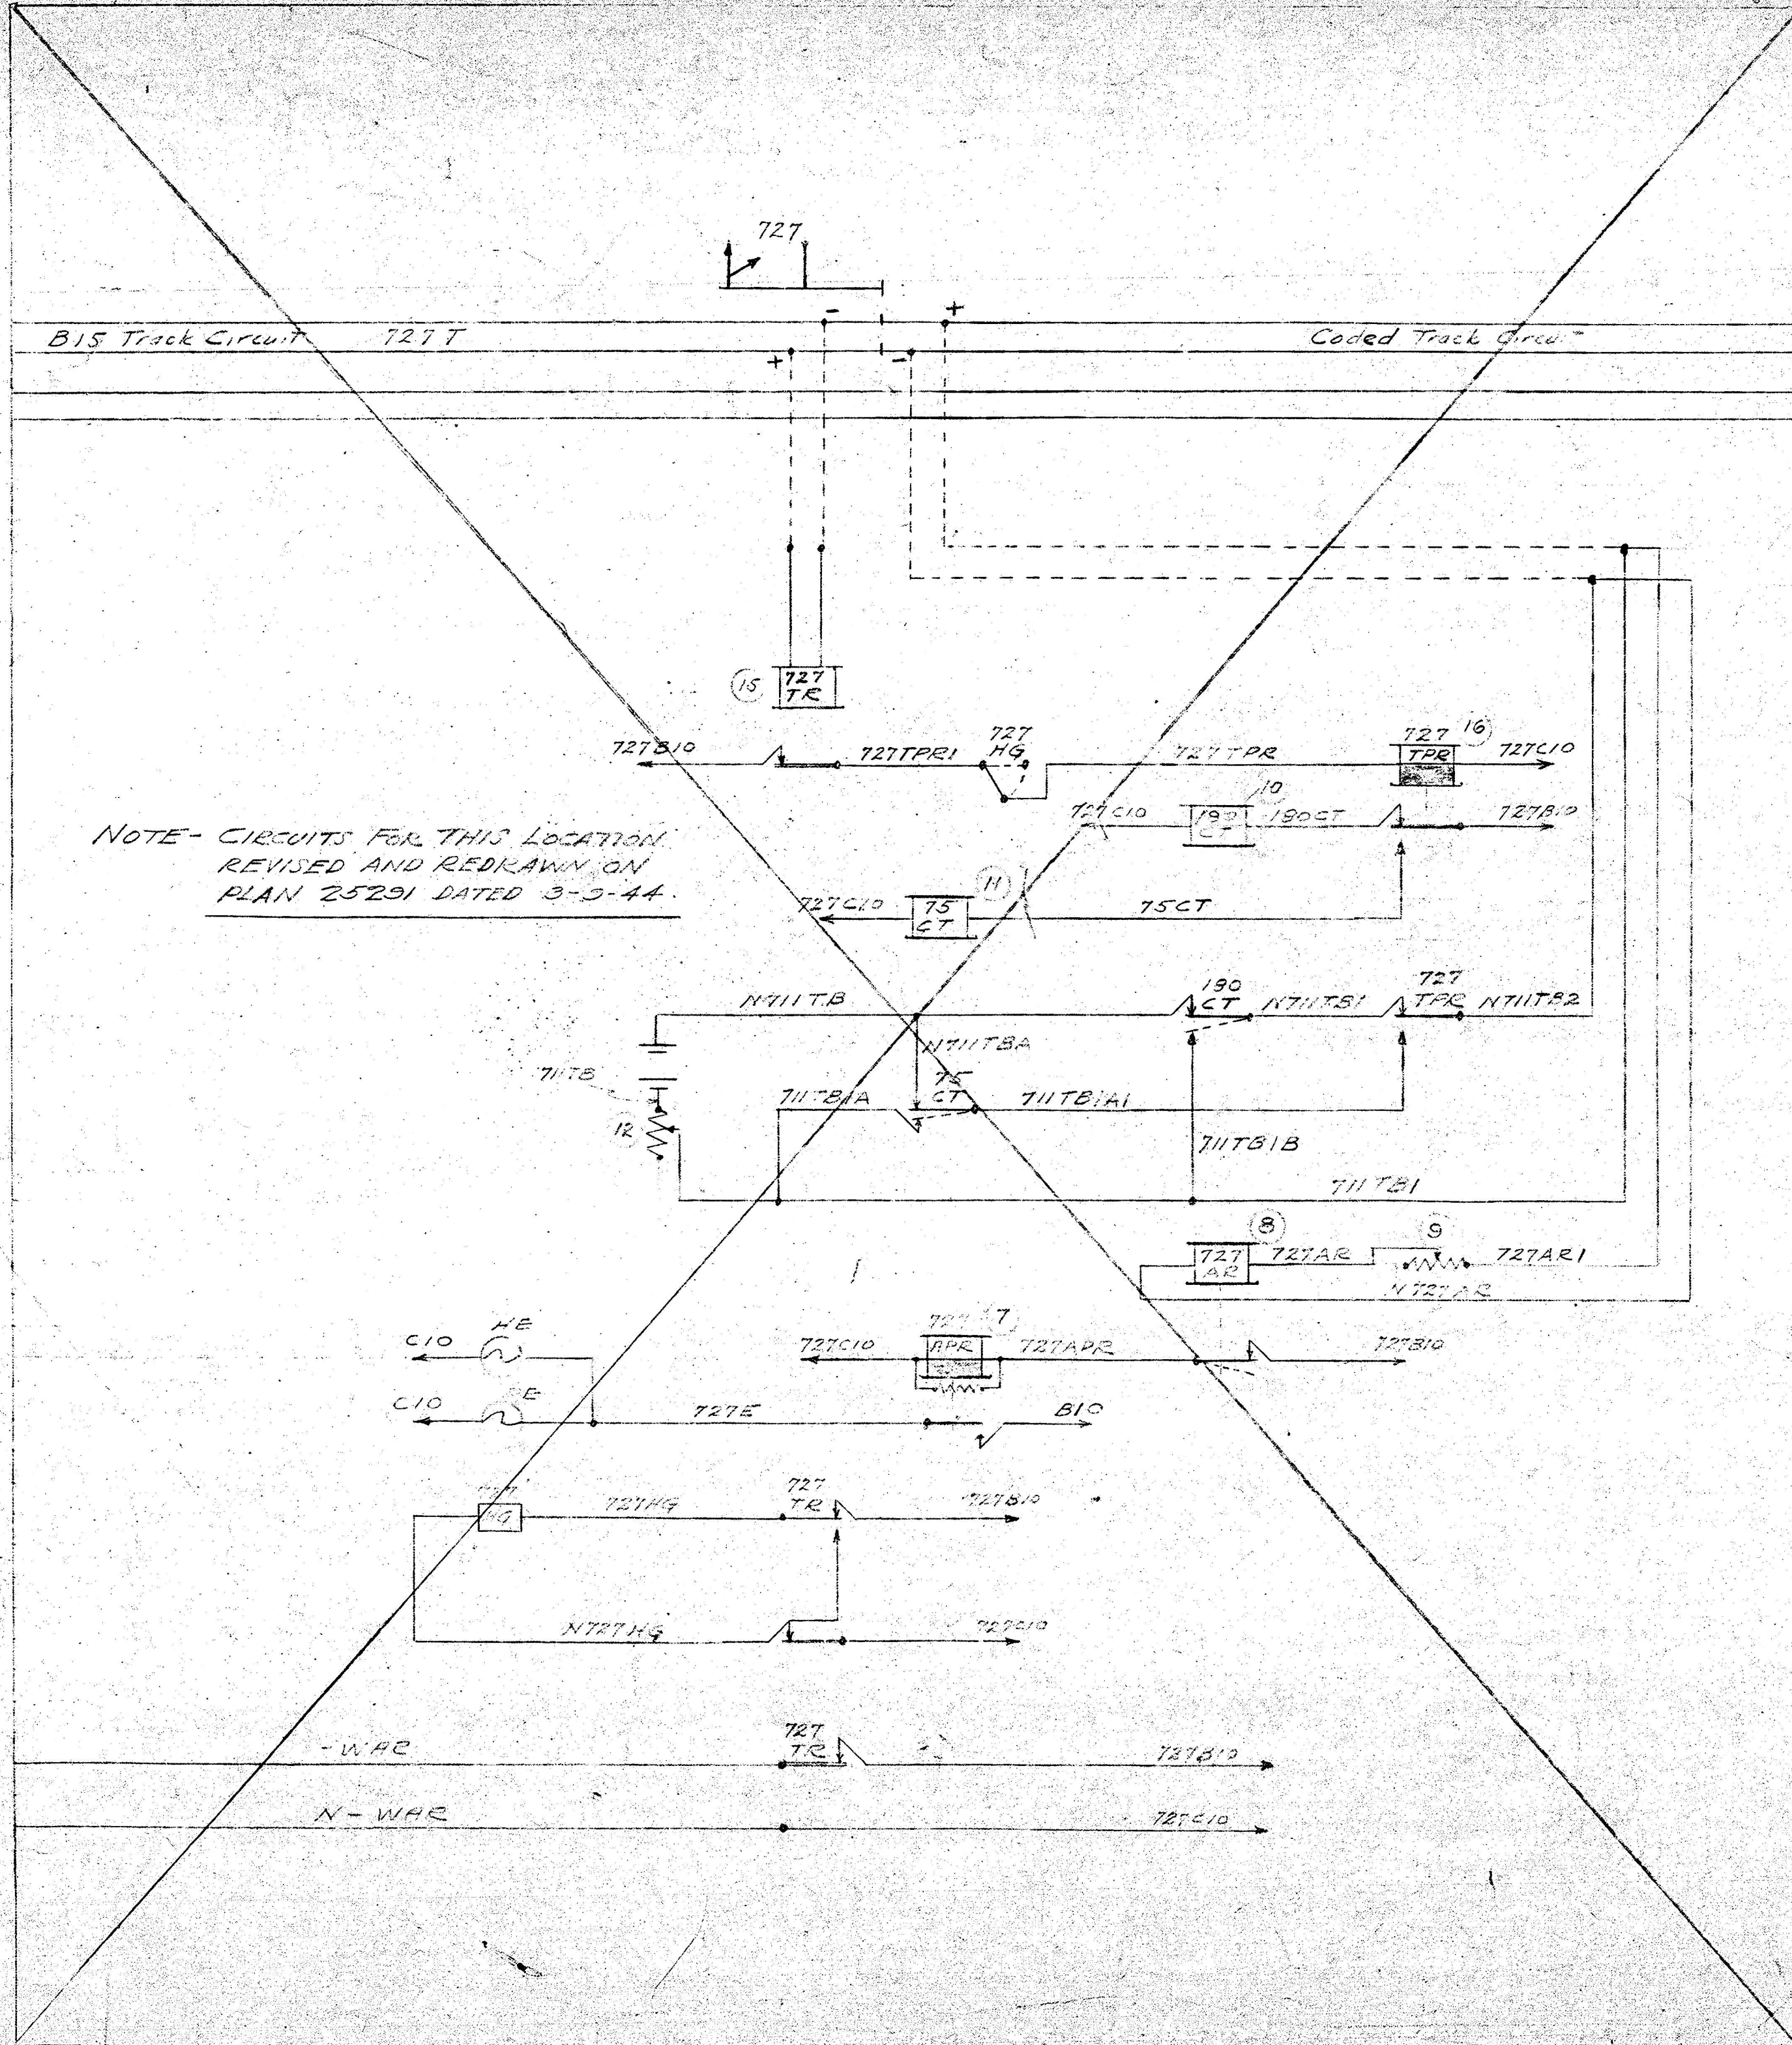

D. L. & W. R. R.
 PORT MORRIS-SLATERFORD JCT.
 END OF CODED TRACK CIRCUITS
 PLAN OF WIRING
 AUTOMATIC SIGNAL 467
 Hoboken, N.J. S.E.O.
 Corrected by: [Signature]
 Approved: [Signature]
 Designed: [Signature]
 Drawn: [Signature]
 Checked: [Signature]
 25223