


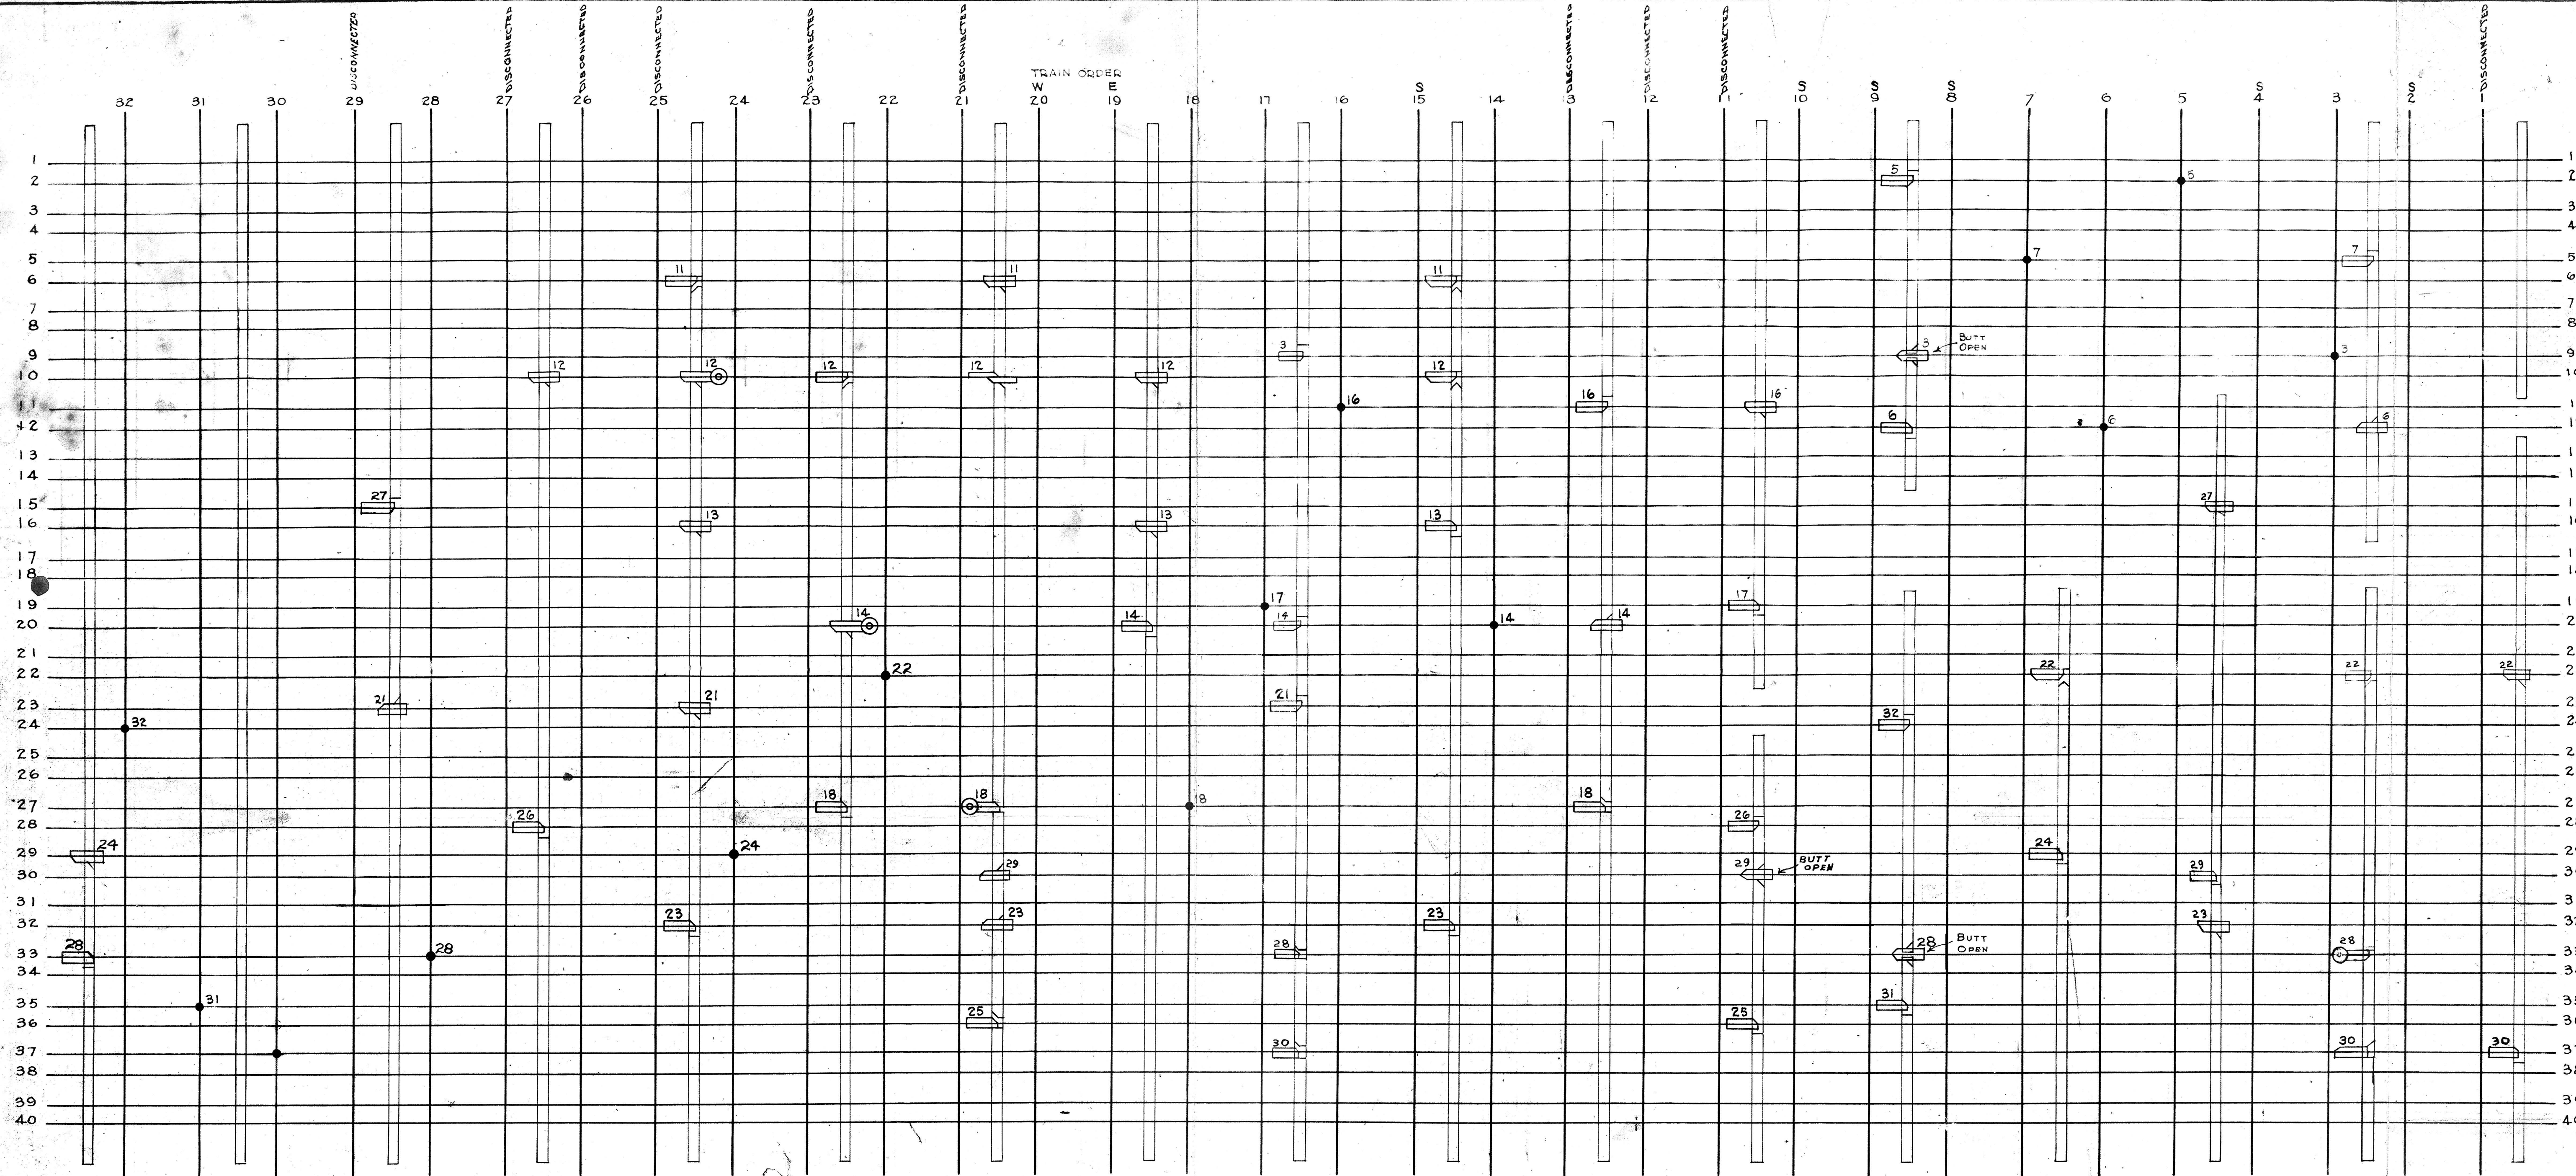

REVISIONS	7-16-36	OFFICE OF SIGNAL ENGINEER	E. J. & E. J. JOLIET ILL.
2 8 37	DR JEN	DOG CHART	
8 2 48	TR	BARRINGTON ILLINOIS	
10 3 50	CK	DR. NO. 245-3	ISSUE NO.
16 15 76	NOSCALE	REVISION NO.	