


FOR DIMENSIONS SEE 91-60416-5X
DATE:
7-7-60
8-16-60

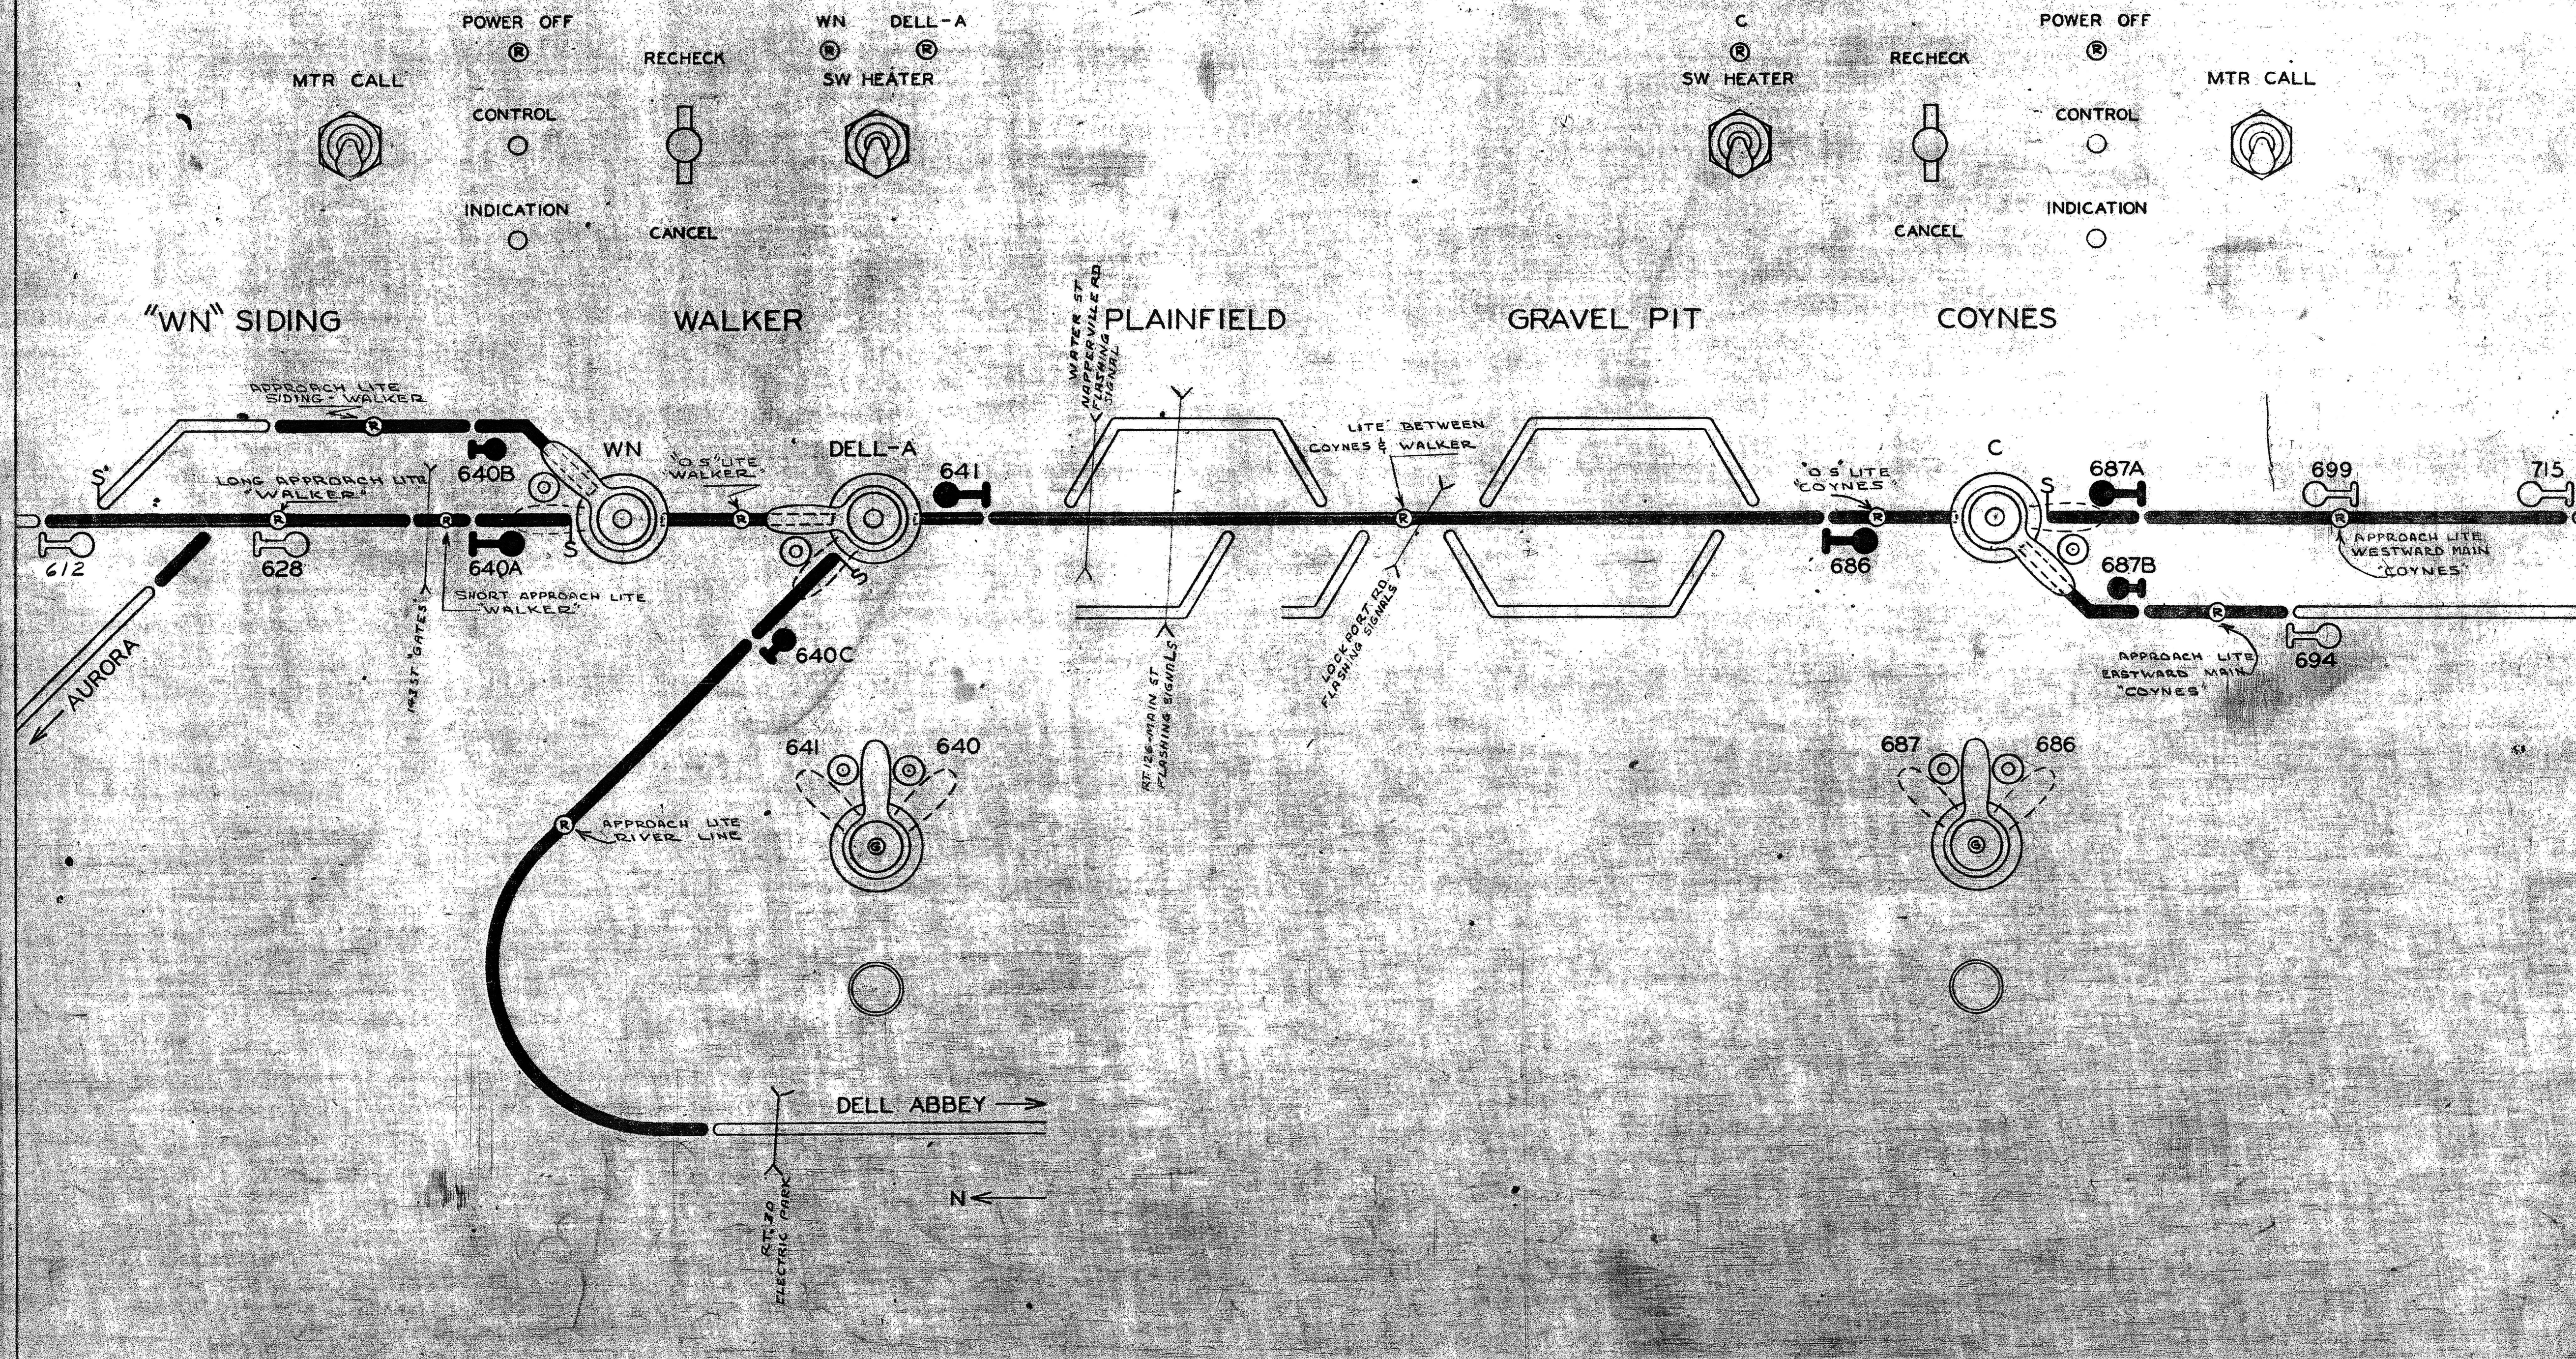

LIGHTS:-
R = RED
G = GREEN
ALL OTHER LIGHTS - OPAL

SWITCH LEVERS WITH OUT OF CORRESPONDENCE LIGHT.

⊙ = LEVER PLUG BUSHING

SIGNAL LEVER WITH SIGNAL CLEAR LIGHT.

START PUSH BUTTON.

15" X 27"
3/16" THK. DURALITH
WHITE ON BLACK

REVISION 3-26-63
DRAWN BY: EAL
TRACED BY: EAL
CHECKED BY: EAL
APPROVED: [Signature]
10

REVISIONS
DATE: 12/11/80
SIC 602 changed to 316.612 AMK/GFP

ELGIN JOLIET & EASTERN RY CO.

TRAFFIC CONTROL CIRCUITS
WALKER TO COYNES

JOLIET OFFICE ILLINOIS

27 27