


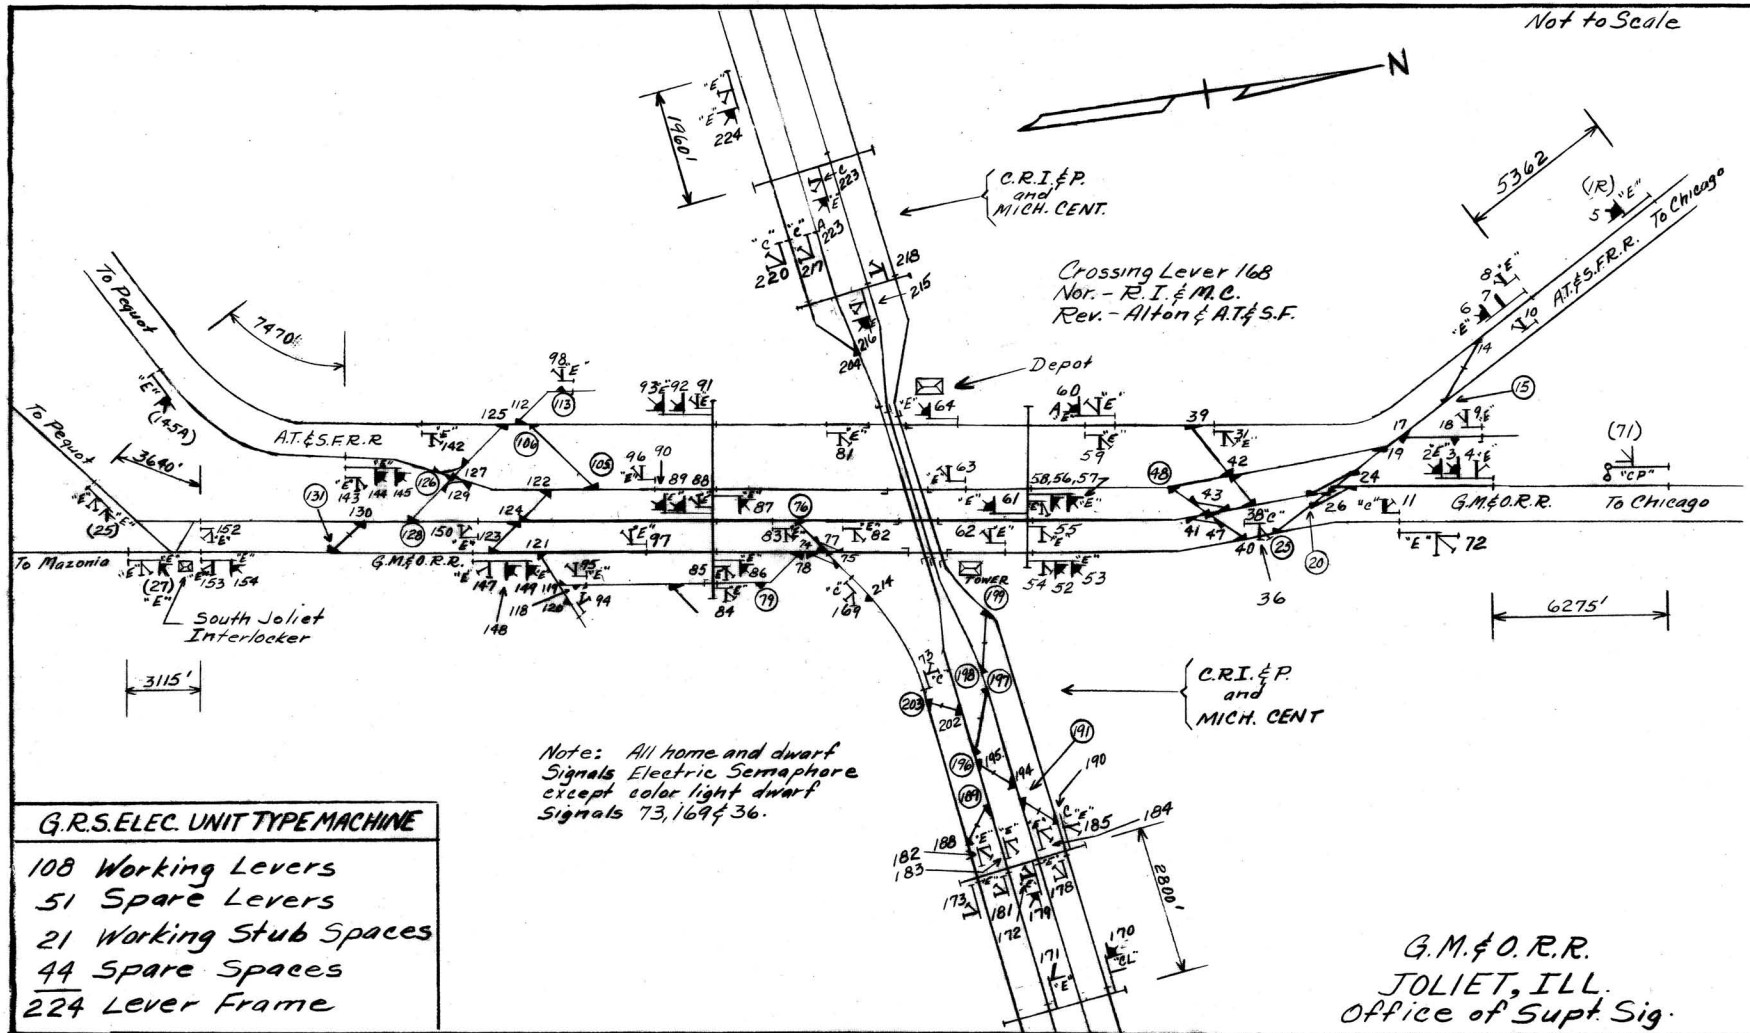


5-23-69 1-16-59 4-30-54 6-19-46 2-6-42



11 Levers for Signals
6 " " Switches & Derails
5 " " F.P.L.s
22 Working Levers
2 Levers for T.O. Signals
24 Operating Levers
2 Spare Levers
2 " Spaces
28 Lever Machine


6-9-65 12-11-58 11-5-37

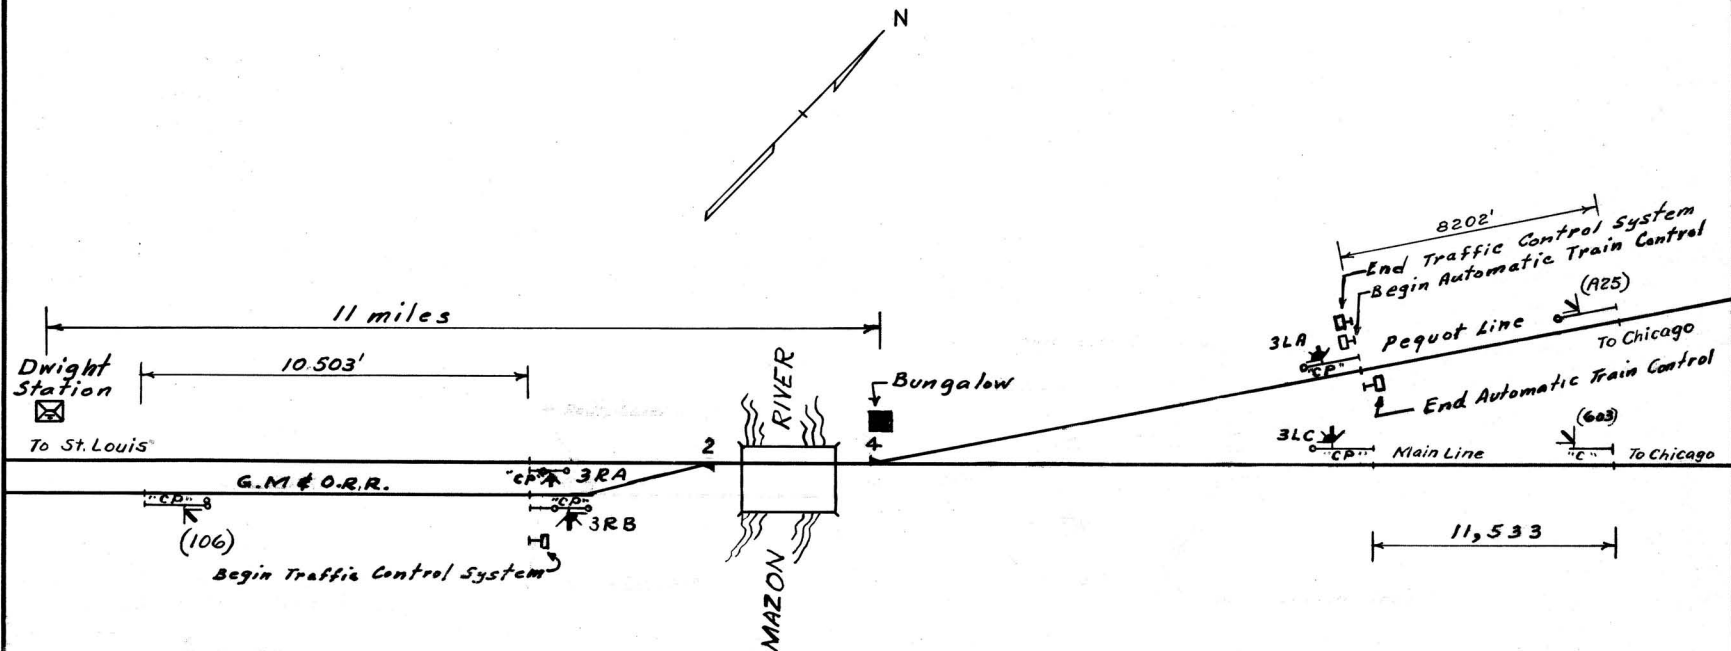

G.R.S.Co. Type K-Class M
Coded System With
Floor Type "C" Control Machine
Located in Dwight Station


- 1 - Lever for Signals
- 2 - Levers for Switches
- 3 - Levers - Mazonia
- 4 - Levers - CTS Control
- 7 - Lever Machine

G.M. & O.R.R.
MAZONIA, ILL. SD 31
Office of Supt. Sigs

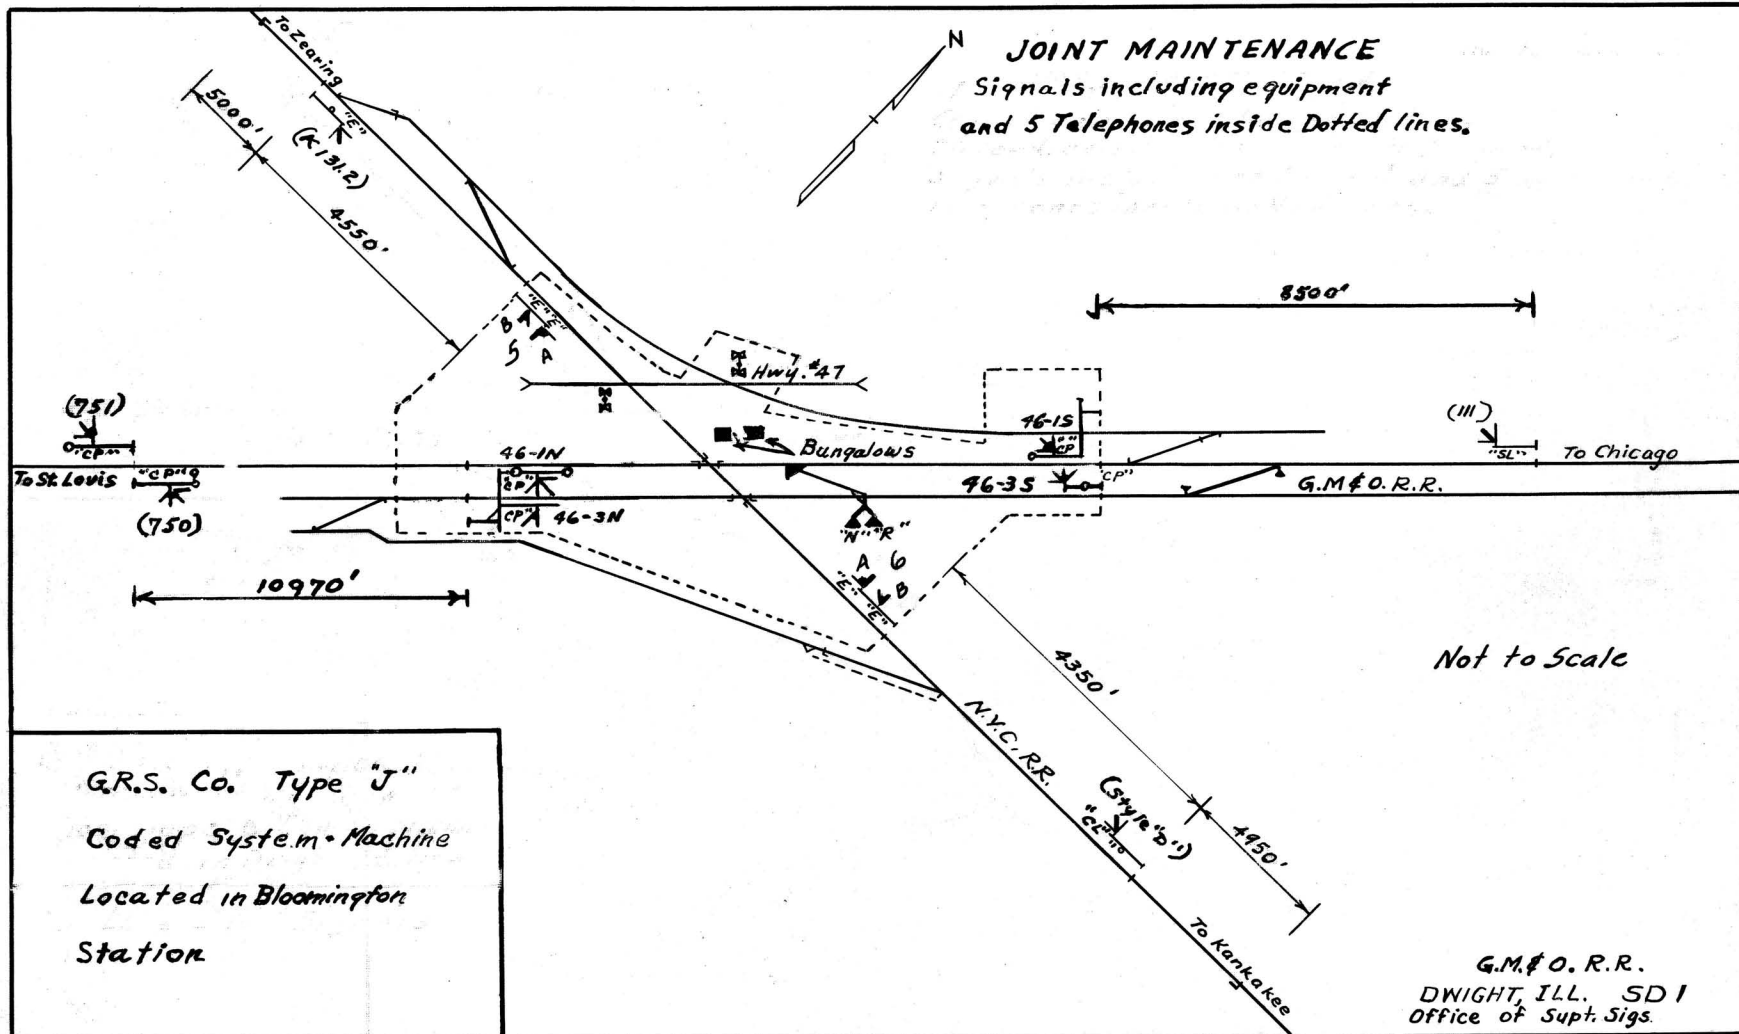

1-7-69 1-31-52 6-12-51 1-24-45

Not to Scale

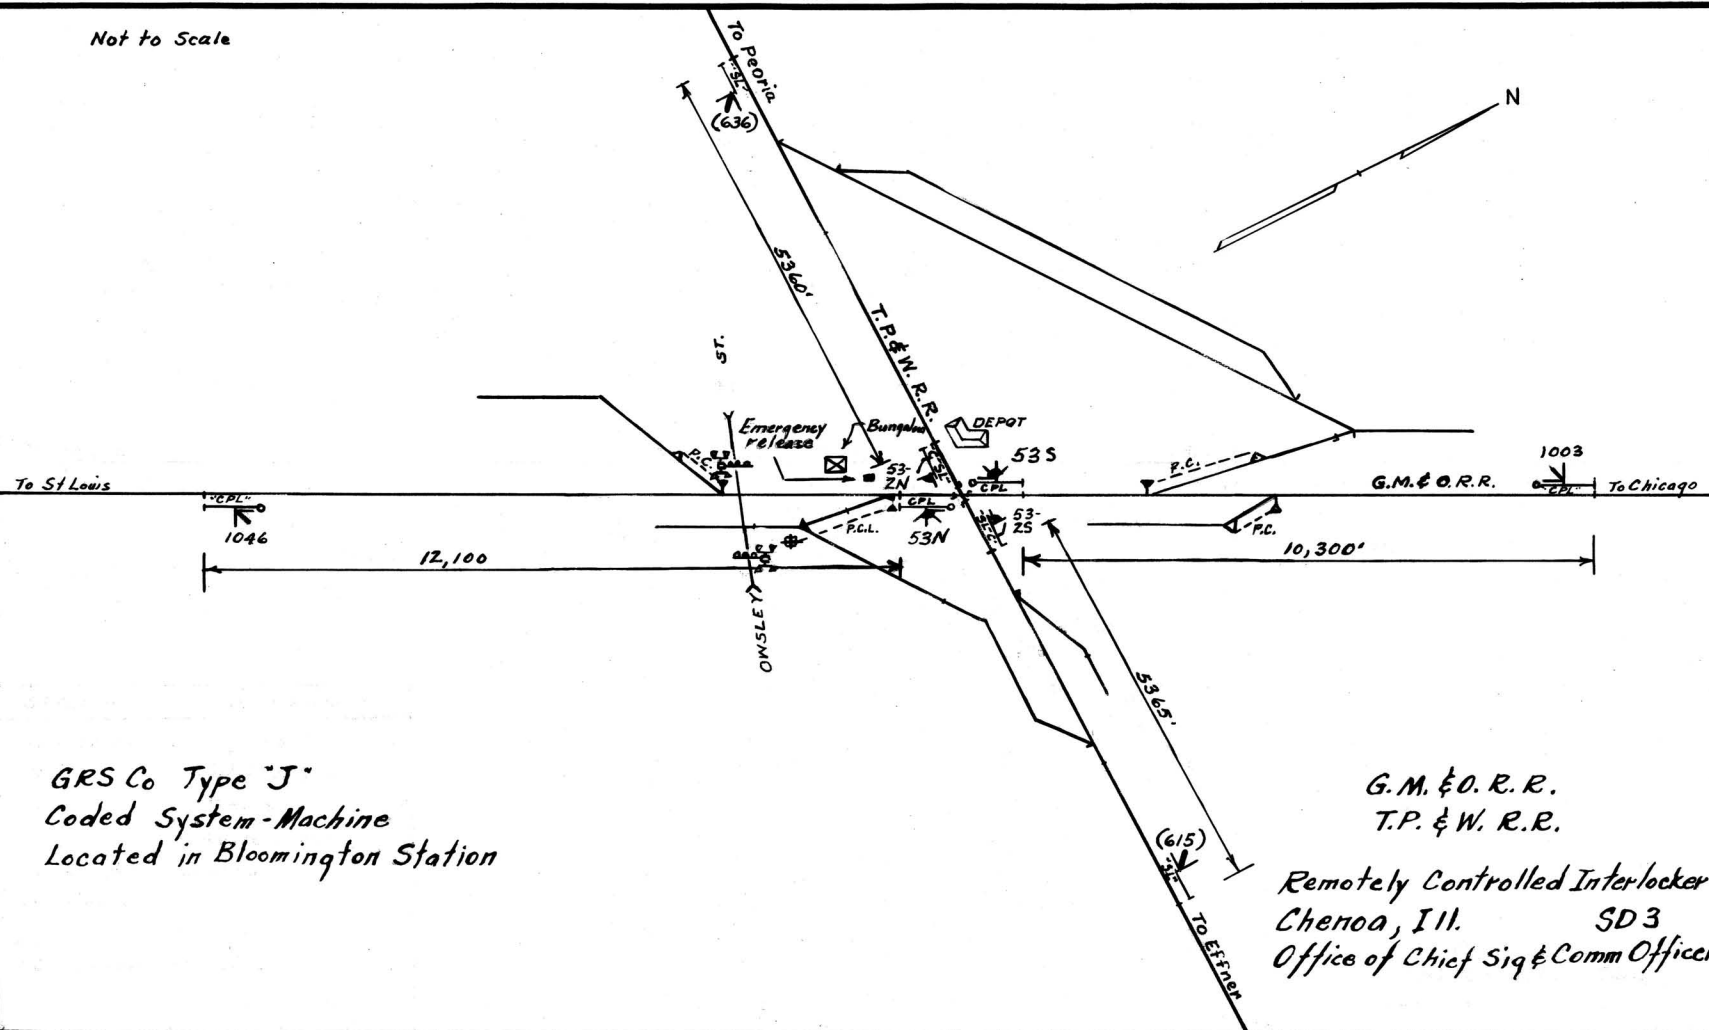


GRS Co Type "J"
Coded System-Machine
Located in Bloomington Station


G.M. & O. R. R.
T.P. & W. R.R.

Remotely Controlled Interlocker
Chenoa, Ill. SD 3
Office of Chief Sig & Comm Officer

Not to Scale

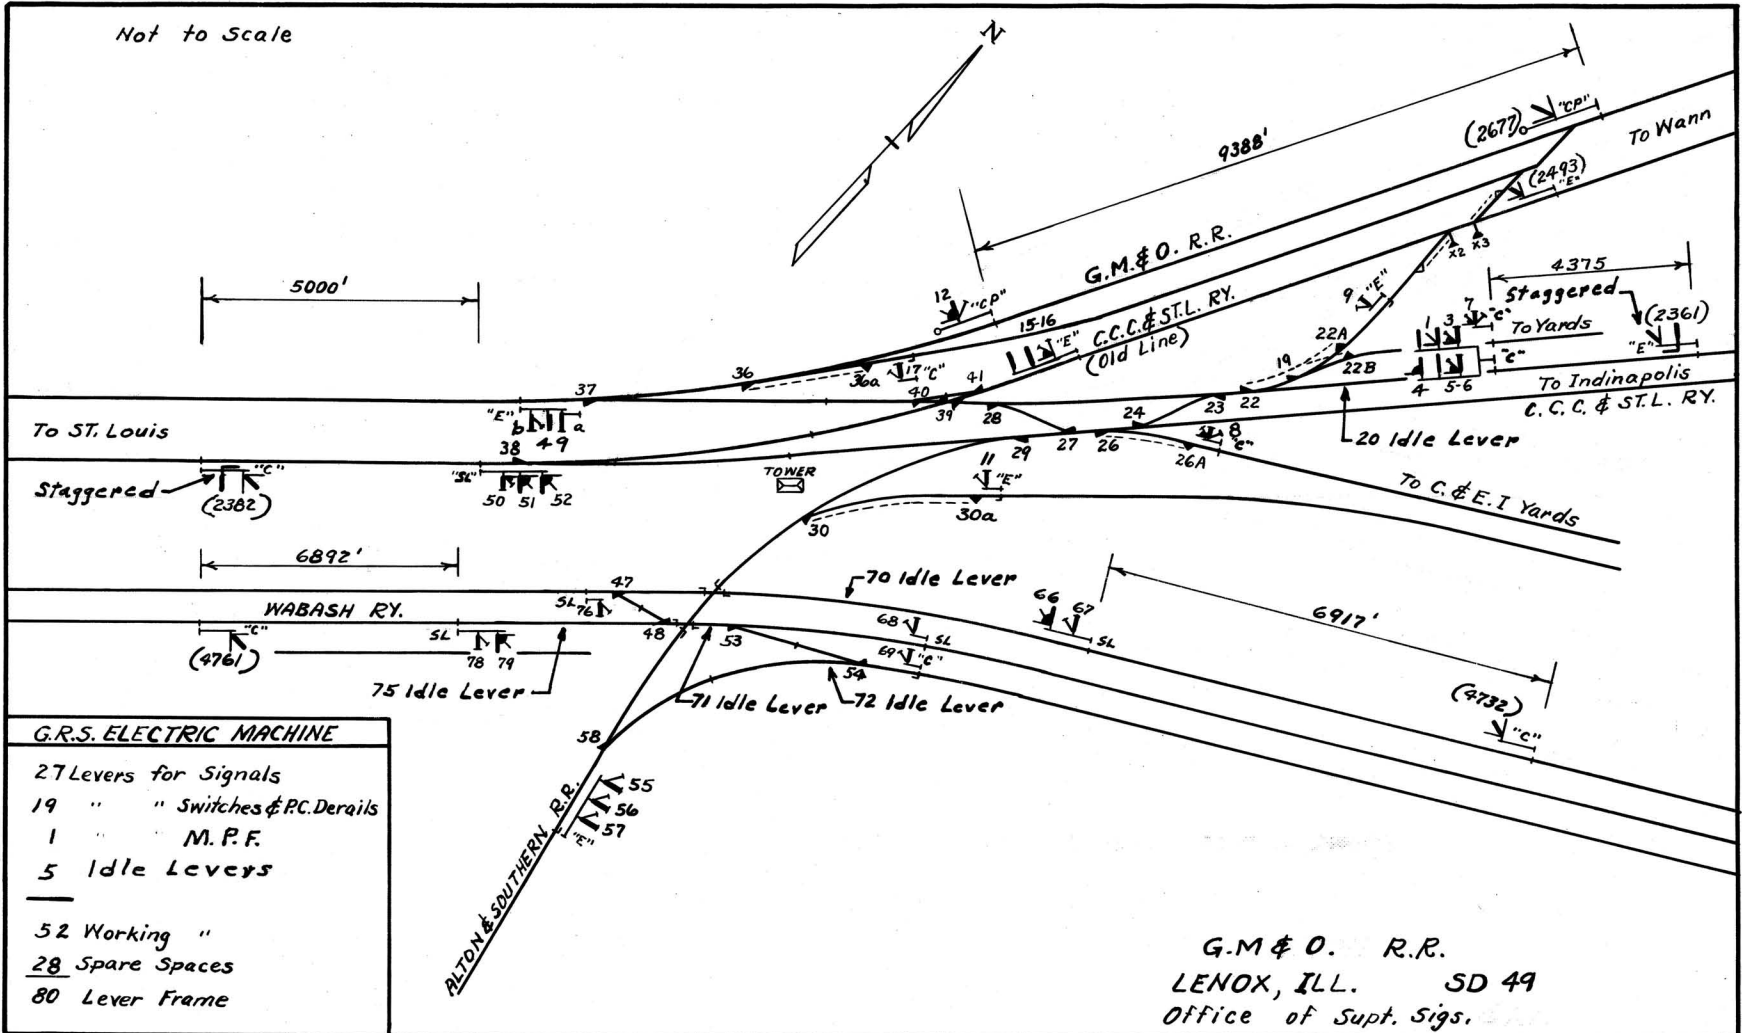


Not to Scale

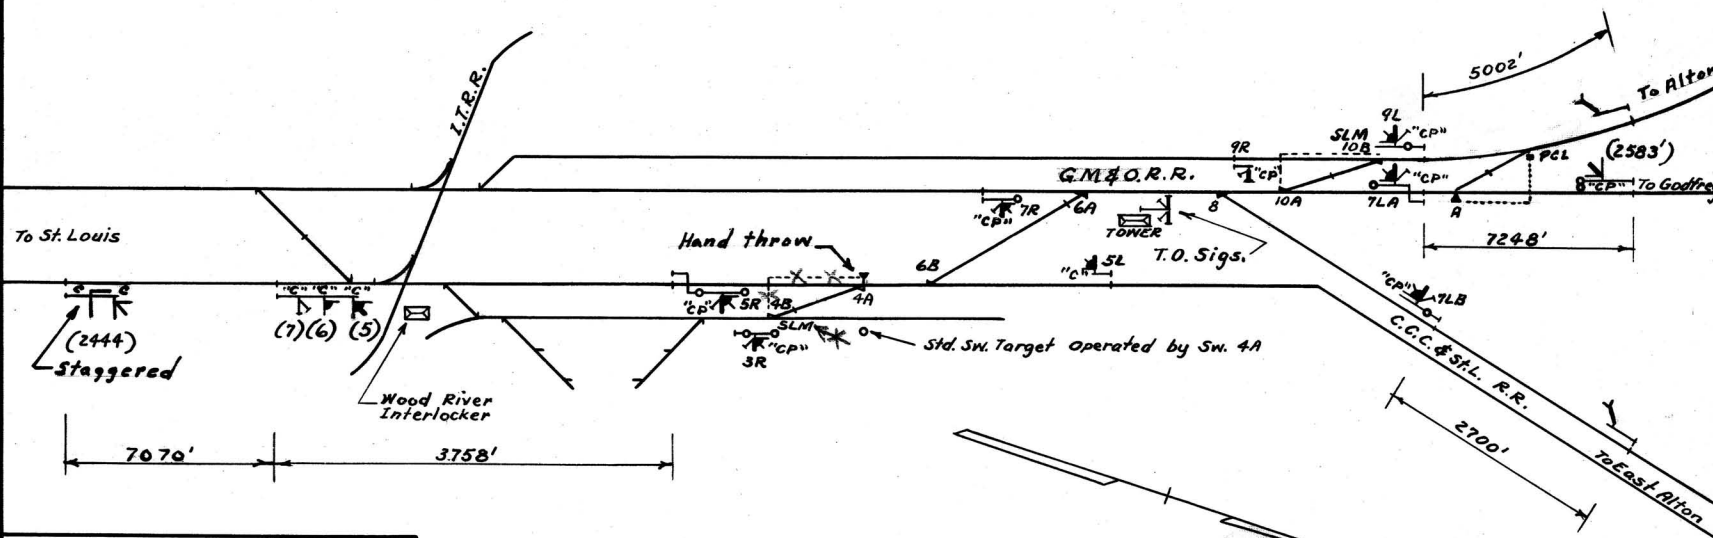

DESK TYPE CONTROL MACHINE	
G.R.S. CO.	
4	Levers for Signals
3	" " Switches
2	" " Electric Lock
3	" " M.B. Signals

G.M. & O. R.R.
WANN, ILL. SD42
Office of Supt. Sigs.

Not to Scale

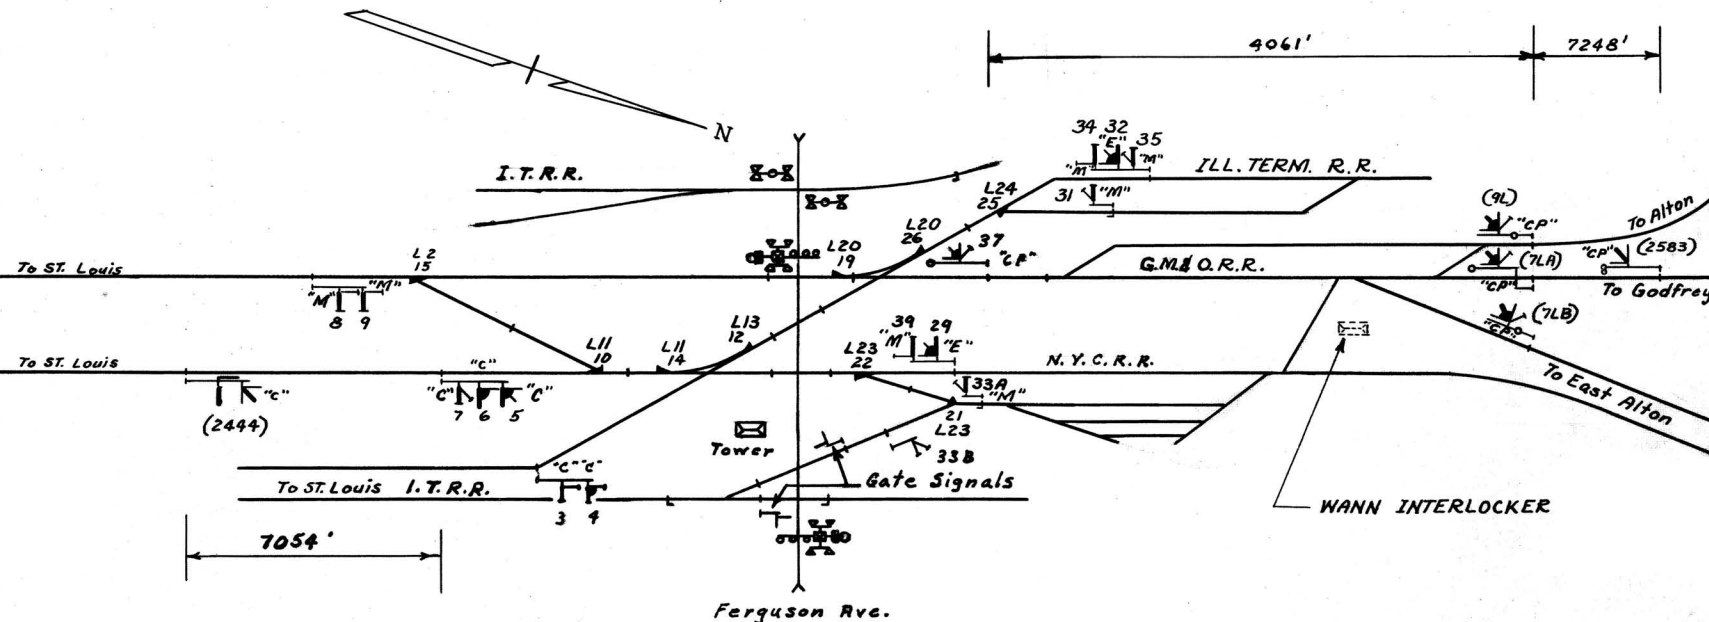

SAXBY & FARMER MACHINE

- 15 Levers for Signals
- 9 " " Switches
- 6 " " F.P.L.s
- 30 Working Levers
- 10 Spare "
- 40 Lever Frame

G.M. & O.R.R.
WOOD RIVER, ILL. SD110
Office of Supt. Sigs.

7-6-59 3-5-40

