

ELECTRIC MACHINE	
1	Lever for Signals
1	Lever for Switch Lock
1	Spur Space
1	Spur Lever
1	Lever for Derail
8	Lever Frame

ARCOLA, ILL. SD20

INTERLOCKING TRACK PLAN

OFFICE OF SIGNAL ENGINEER
I.C.R.R. CHICAGO, ILL.


Circuits per SD1151C & SD20C

Val. Sec. 1-111-112A

Checked: *R. L. Anderson*

Checked: *H. J. Morgan*

Approved: *W. M. Anderson*
Gen. Sup. Tel. & Sigs.
Feb. 12, 1919.
This plan supersedes
SD 20 of 5-13-18.
Sept. 20, 1921.
Feb. 10, 1926.
Dec. 10, 1929.
Jan. 27, 1932.
Sept. 27, 1937.
Oct. 15, 1938.
Oct. 2, 1942.
Dec. 30, 1943.
Removing I.C. Main
Line Details
W.A. Operation.
Sept. 12, 1945.
New Tower and Table
Lever Machine. Mkt
Dec. 31, 1945.
March 8, 1947.
Dec. 29, 1947.
Dec. 21, 1951.
December 4, 1952.
September 13, 1953.
September 17, 1955.
Dec. 26, 1956.
Track Plan only
for I.C. Report
JULY 29, 1957.
May 5, 1969.
AUG 5, 1969.

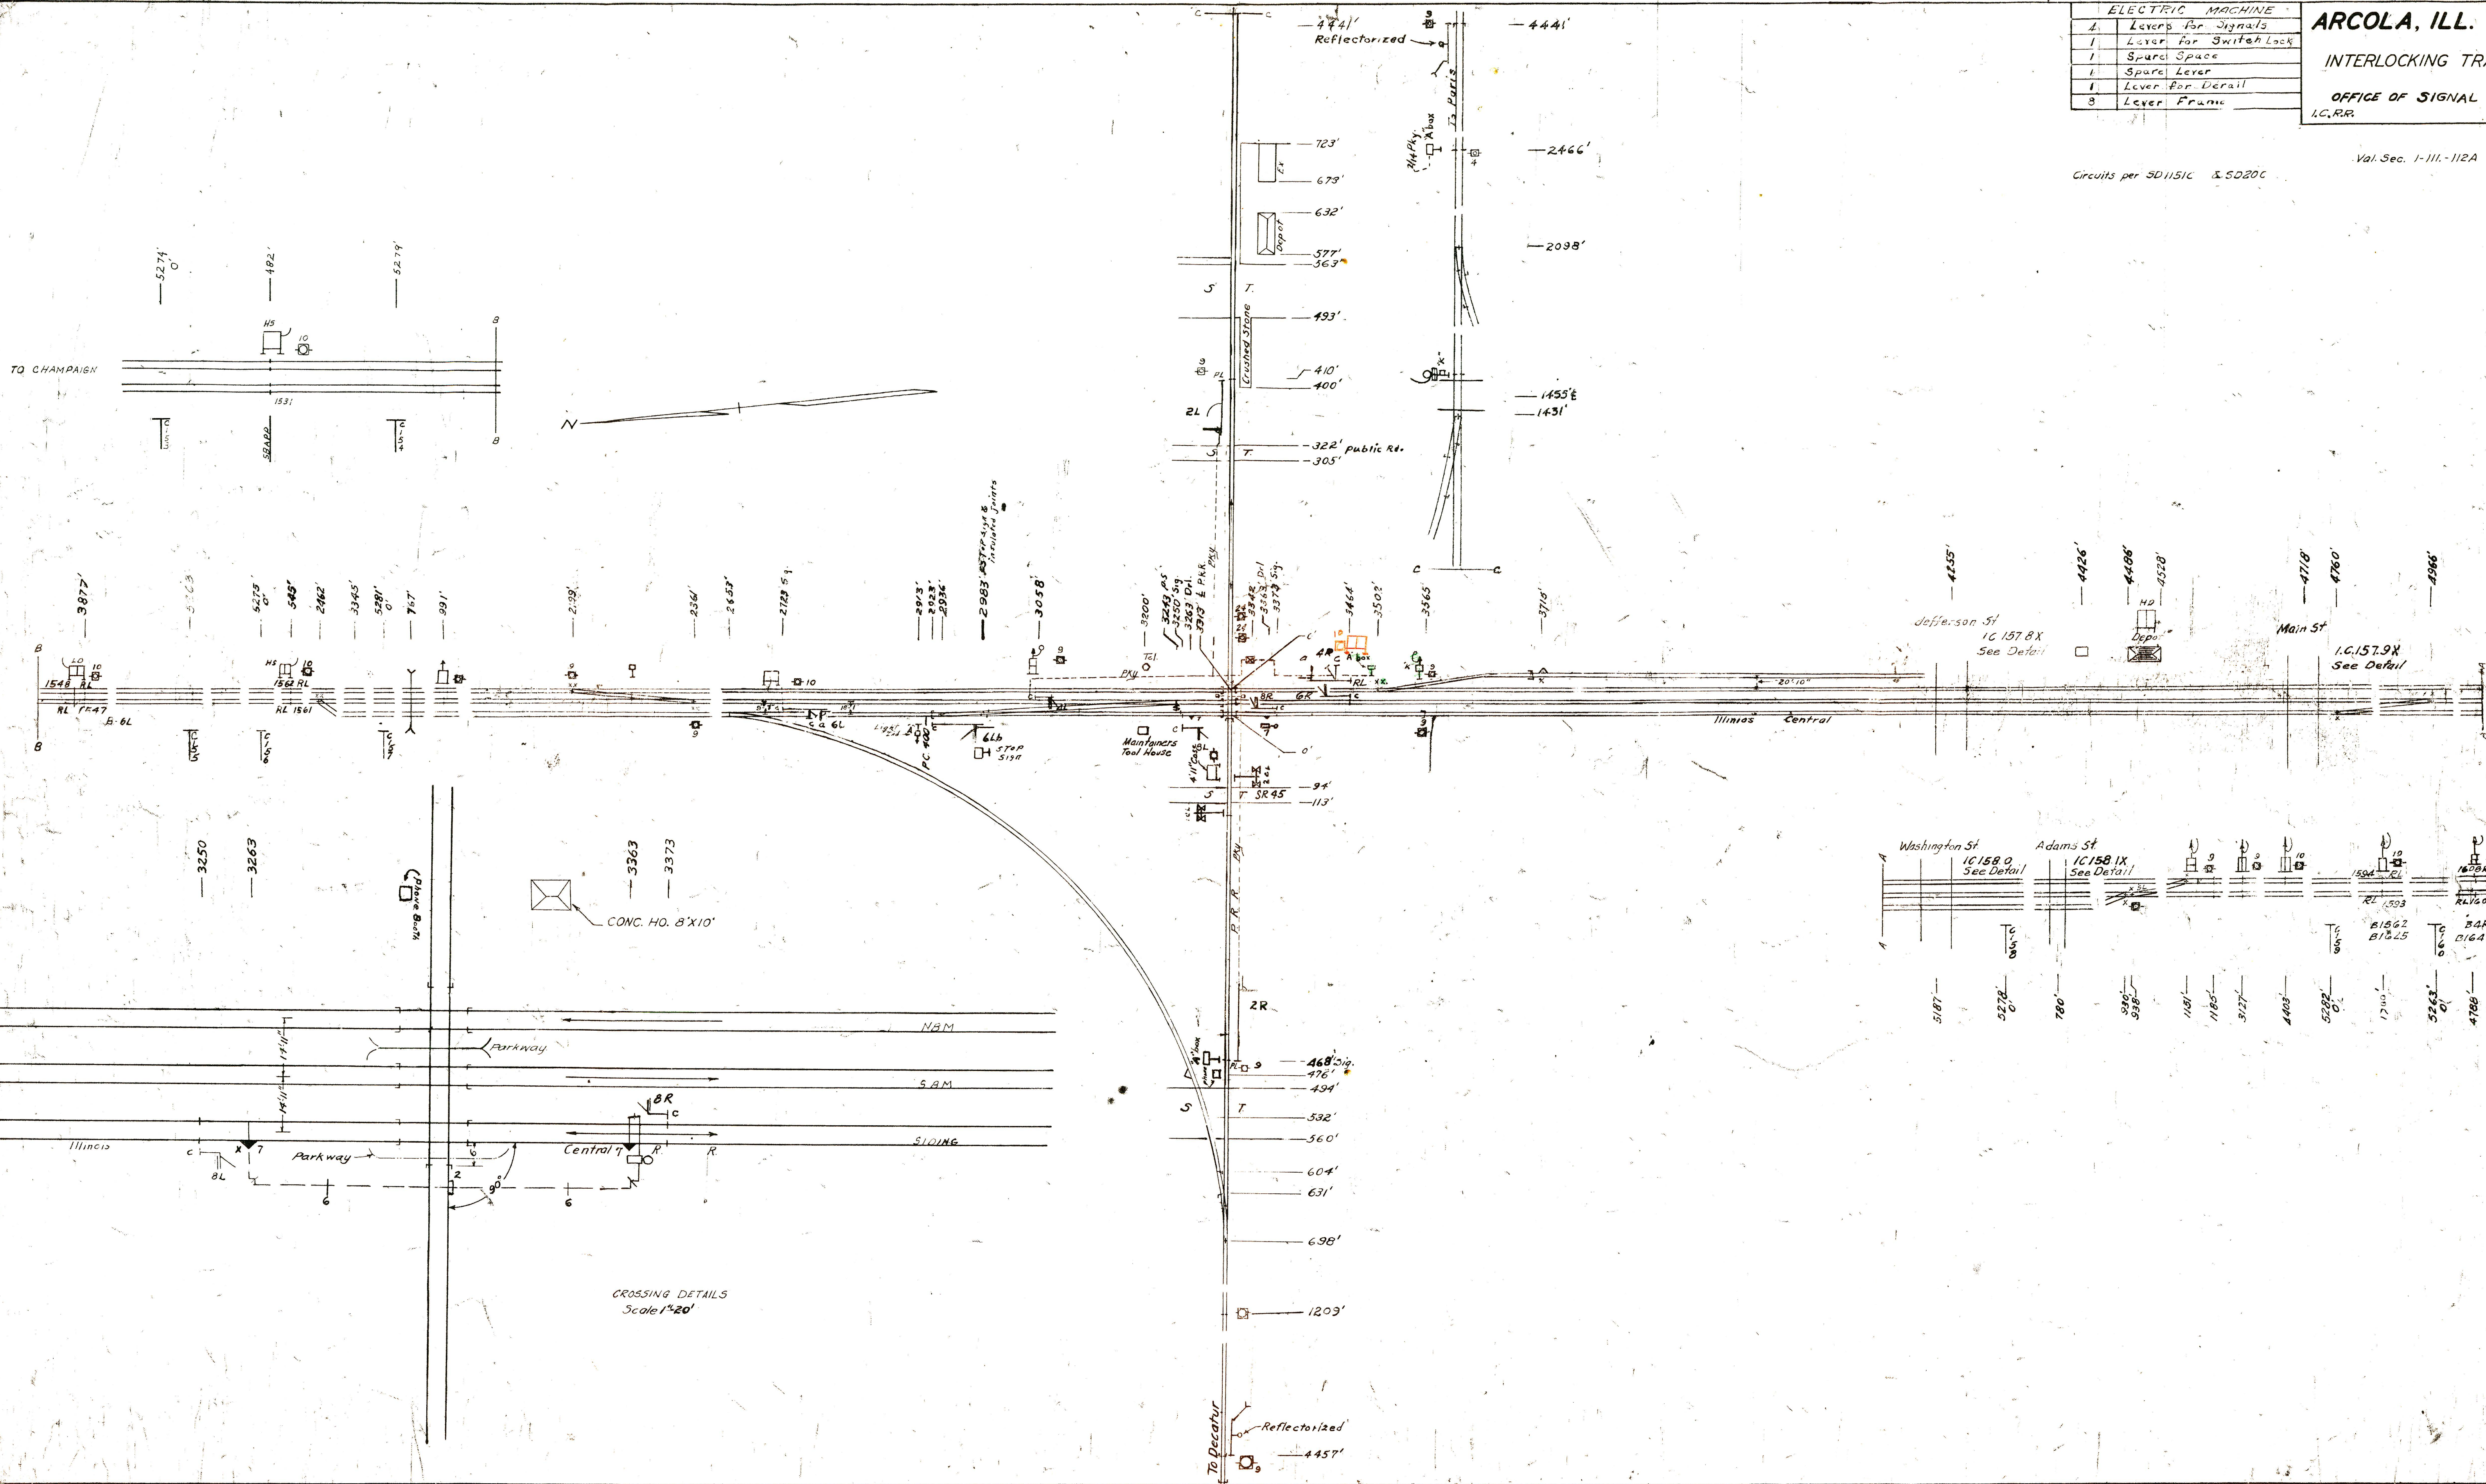

CROSSING DETAILS
Scale 1"=20'

Drawn by: S.P.
Scale: 1"=100'