
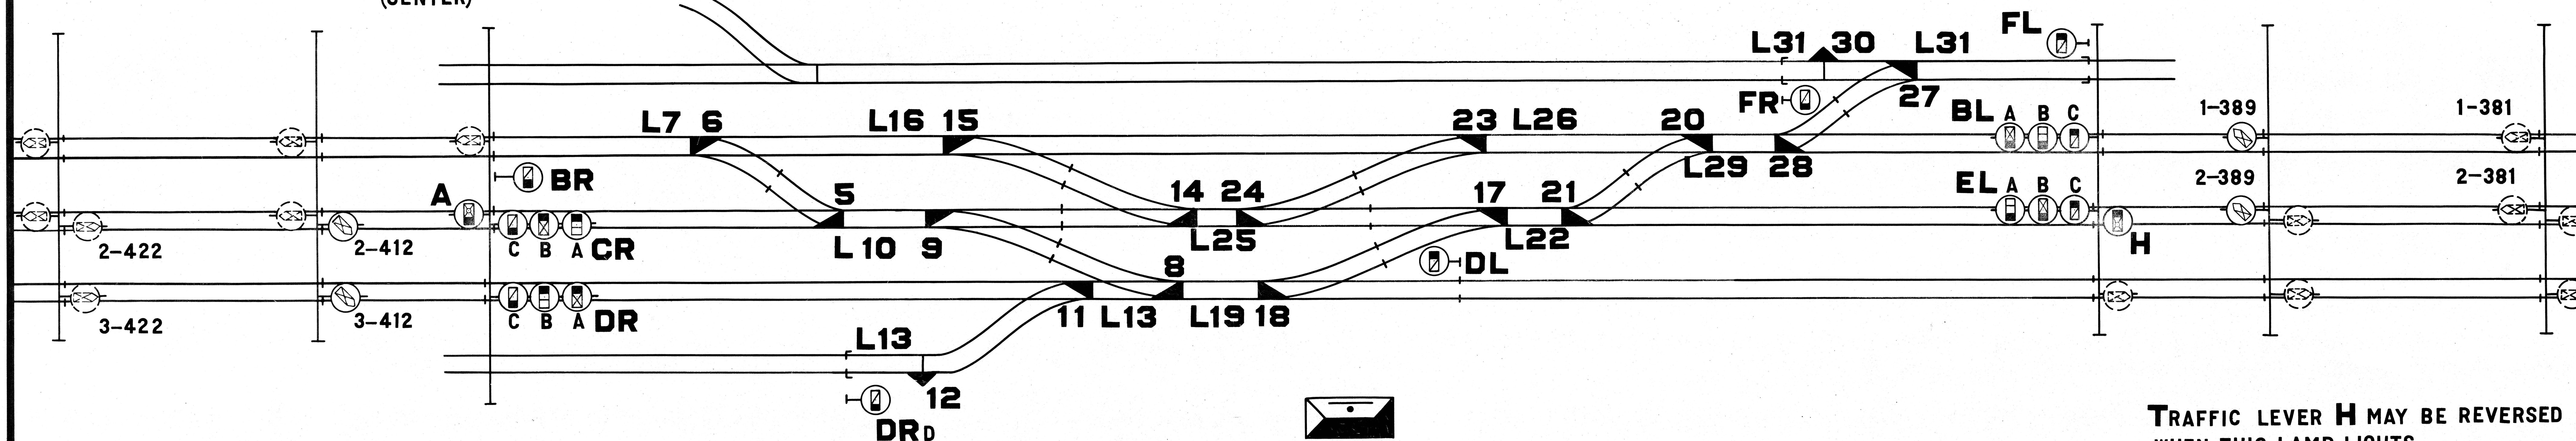
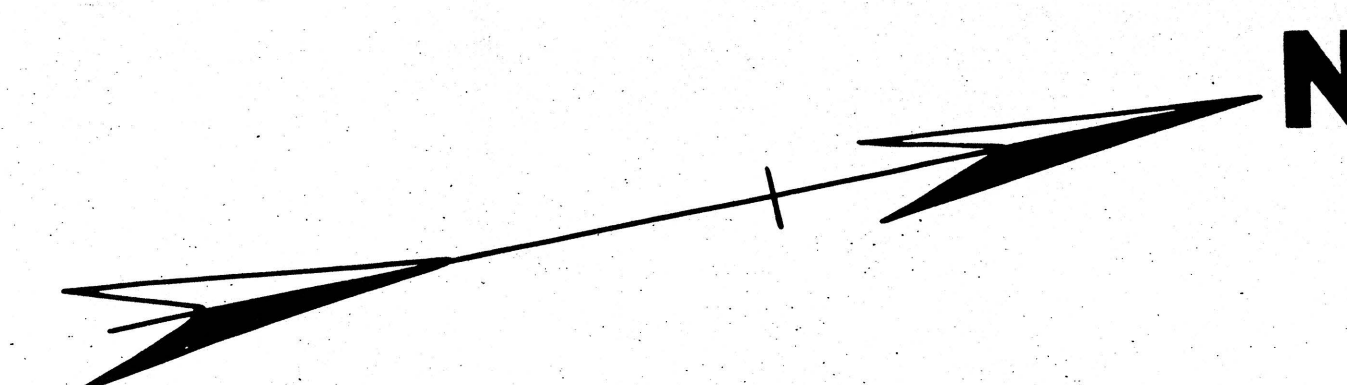
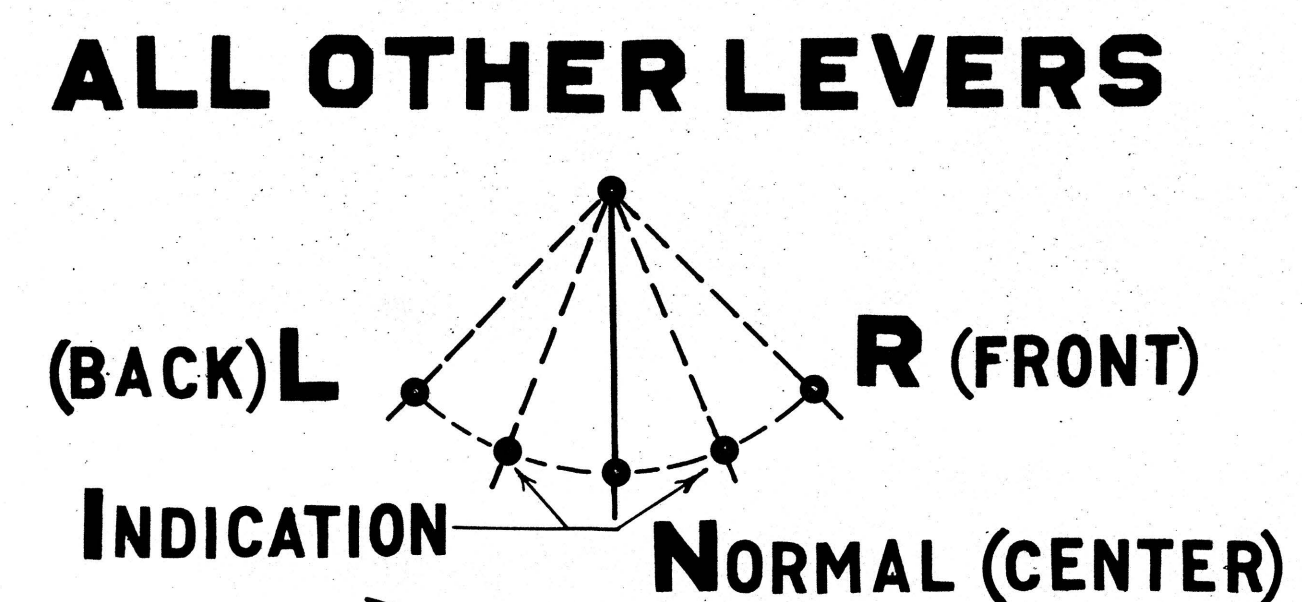


TRACK & SIGNAL DIAGRAM

PEOTONE, ILL.

POSITION OF SIGNAL LEVERS

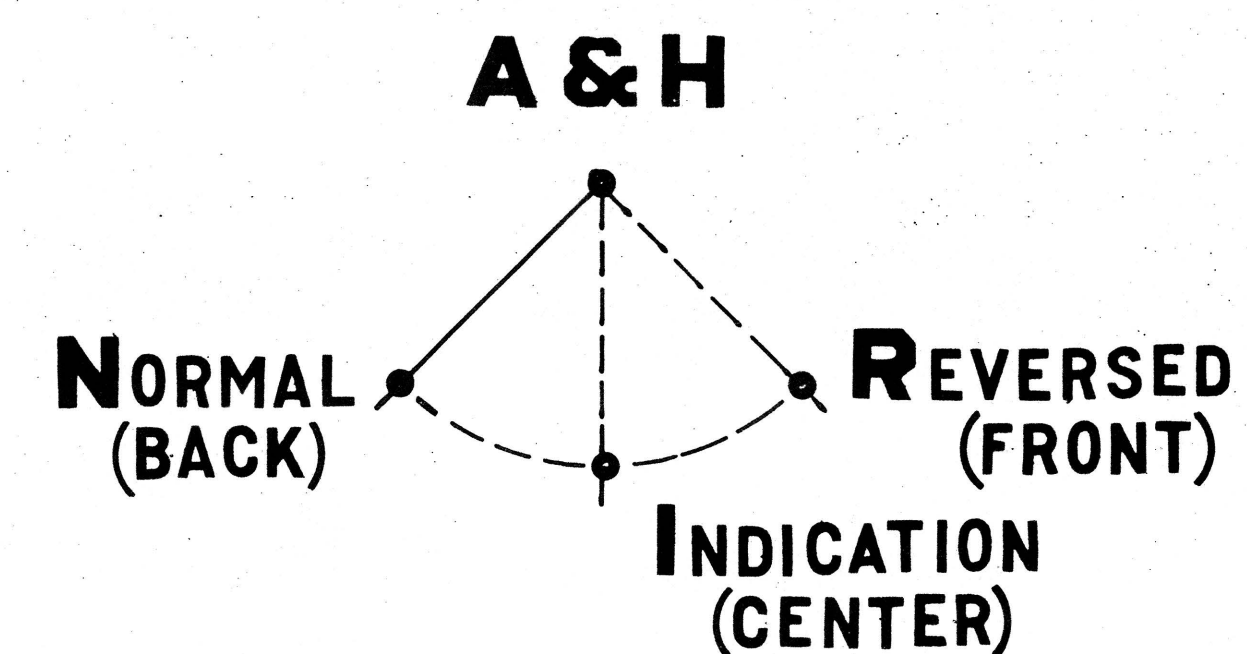

**TRAFFIC LEVER A MAY BE REVERSED
WHEN THIS LAMP LIGHTS**

**TRAFFIC LEVER H MAY BE REVERSED
WHEN THIS LAMP LIGHTS**

Checked by: _____ Approved _____

AF