
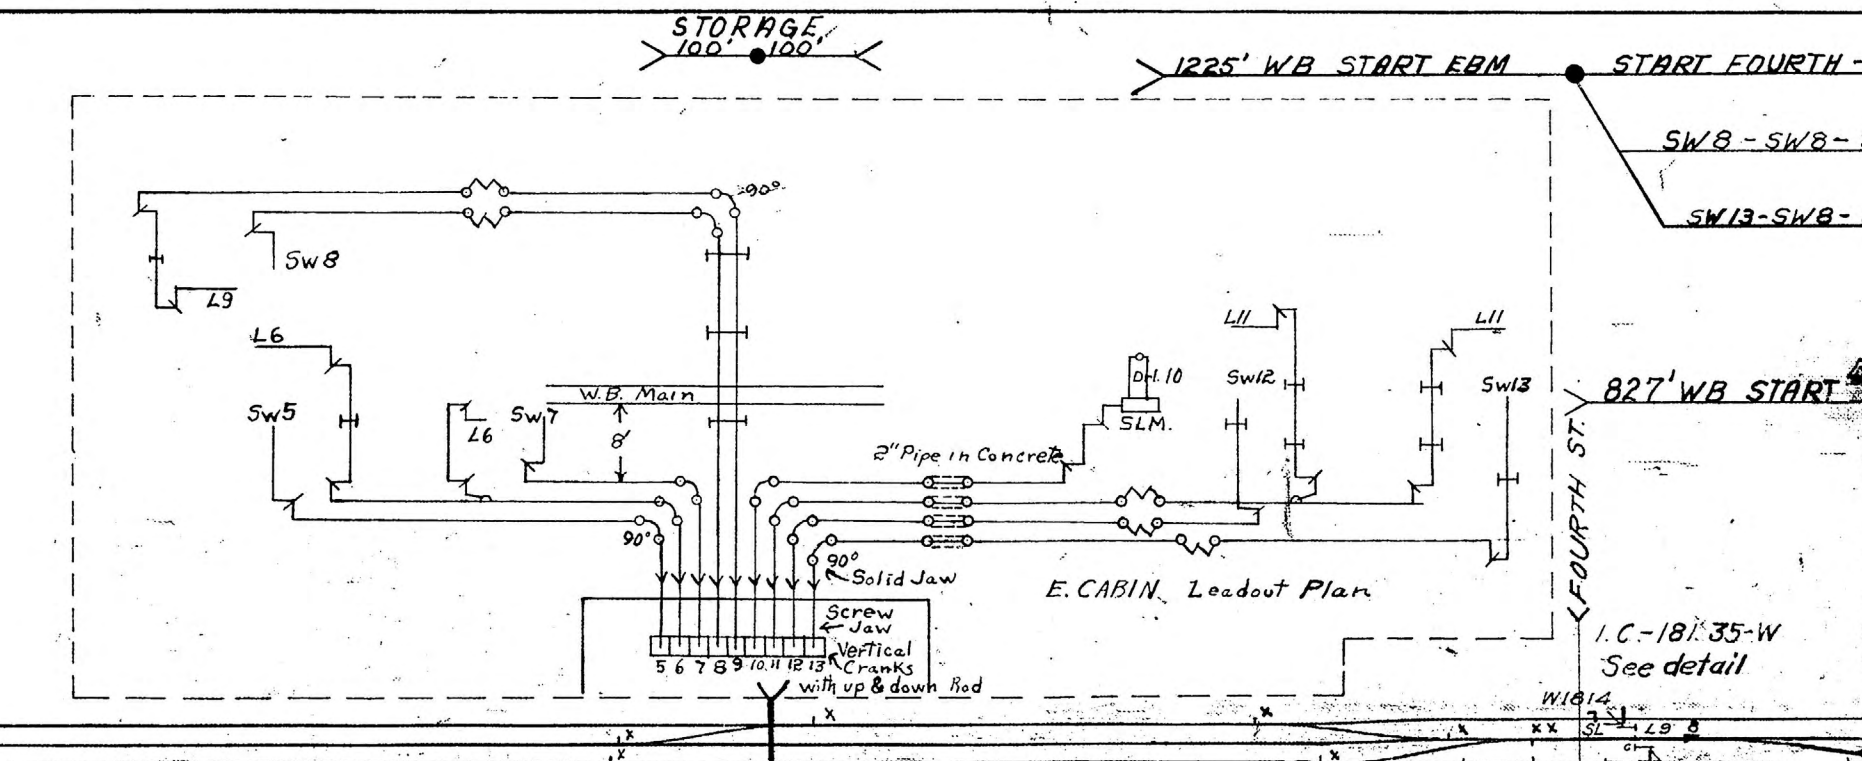


See SD 1124

 

W. A. ... Plan 5059
 0-0-10 XXX
 Date ...
 Office of Engineer - Signals & Electrical
 I. C. G. Railroad Chicago, Illinois
 For ...

E. CABIN - E. DUBUQUE, ILL. SD 307
 INTERLOCKING TRACK PLAN
 Office of Signal Engineer
 I. C. R. R. Chicago, Ill.
 Val. Sects. D-III-401, D-Ta-401

Checked: R.B. Anderson
 Checked: H.C. Morgan
 Approved: N.M. Underhill
 Gen. Supt. I.C. & St.P.
 July 21, 1944
 Aug. 12, 1944
 Dec. 21, 1944
 Feb. 27, 1945
 Nov. 3, 1945
 Dec. 18, 1945
 Jan. 3, 1946
 Feb. 17, 1946
 WULF 11, 1947

Drawn by: A.H.
 Scale: 1/4" = 200'

RECORD-REMOVAL OF DETAIL #2