




IHBRR

**INTERLOCKING
1982**

INDEX

LOCATION	DESCRIPTION	SHEET	PLAN
ARGO, ILL.	B&OCT, IHB	16	A1-27.0
ARGO, ILL.	GM&O, B&OCT	17	A1-27.5
BLUE ISLAND ILL.	GTW TOWER	14	A1-15.2
BLUE ISLAND ILL.	HUMP YARD	12	A1-12.9
CALUMET, IND.	B&OCT, EJ&E	28	A3-02.0
CALUMET, PARK, ILL.	CONRAIL, B&OCT	9	A1-07.0
CHICAGO, ILL.	55TH ST.	26	A2-05.1
CHICAGO RIDGE, ILL.	N&W, B&OCT	15	A1-21.2
DOLTON, ILL.	CONRAIL, C&WI, B&OCT	10	A1-10.5
FRANKLIN PARK, ILL.	CMSTP&P	25	A1-39.2
FRANKLIN PARK, ILL.	CP-GRAND AVENUE	24	A1-38.7
FRANKLIN PARK, ILL.	CP-NORTH	23	A1-38.4
FRANKLIN PARK, ILL.	CP-ROSE	22	A1-37.0
GIBSON, IND.	CP-GIBSON	2	A1-02.2
EAST END, IND.	EAST END	3	A1-02.5
GIBSON YARD, IND.	HUMP YARD NORTH	6	A1-03.1
M.C. CONNECTION, IND.	CP-M.C. CONNECTION	5	A1-03.0
ROUND HOUSE, IND.	ROUND HOUSE LEAD	4	A1-02.7
GRASSELLI, IND.	EJ&E, B&OCT	29	A3-02.7
HAMMOND, IND.	N&W, EL, C&O, L&N	8	A1-05.3
INDIANA HARBOR, IND.	FORT WAYNE TOWER	27	A3-00.2
IVANHOE, IND.	EJ&E	1	A1-00.1
LAGRANGE, ILL.	CP-LAGRANGE	19	A1-31.0
McCOOK, ILL.	AT&SF	18	A1-28.3
MELROSE PARK, ILL.	CP HILL	21	A1-36.0
NORTH HARVEY, ILL.	B&OCT	13	A1-13.6
OSBORN, IND.	N&W	30	A3-04.7
REPUBLIC, IND.	CONRAIL, B&OCT	33	A10.1
RIVERDALE, ILL.	STEWART AVE.	11	A1-11.5
STATE LINE, IND.	STATE LINE, INTERLOCKING	32	A8-00.0

NOTE: SIGNAL XSA PROTECTS
HIGHWAY TRAFFIC ONLY.

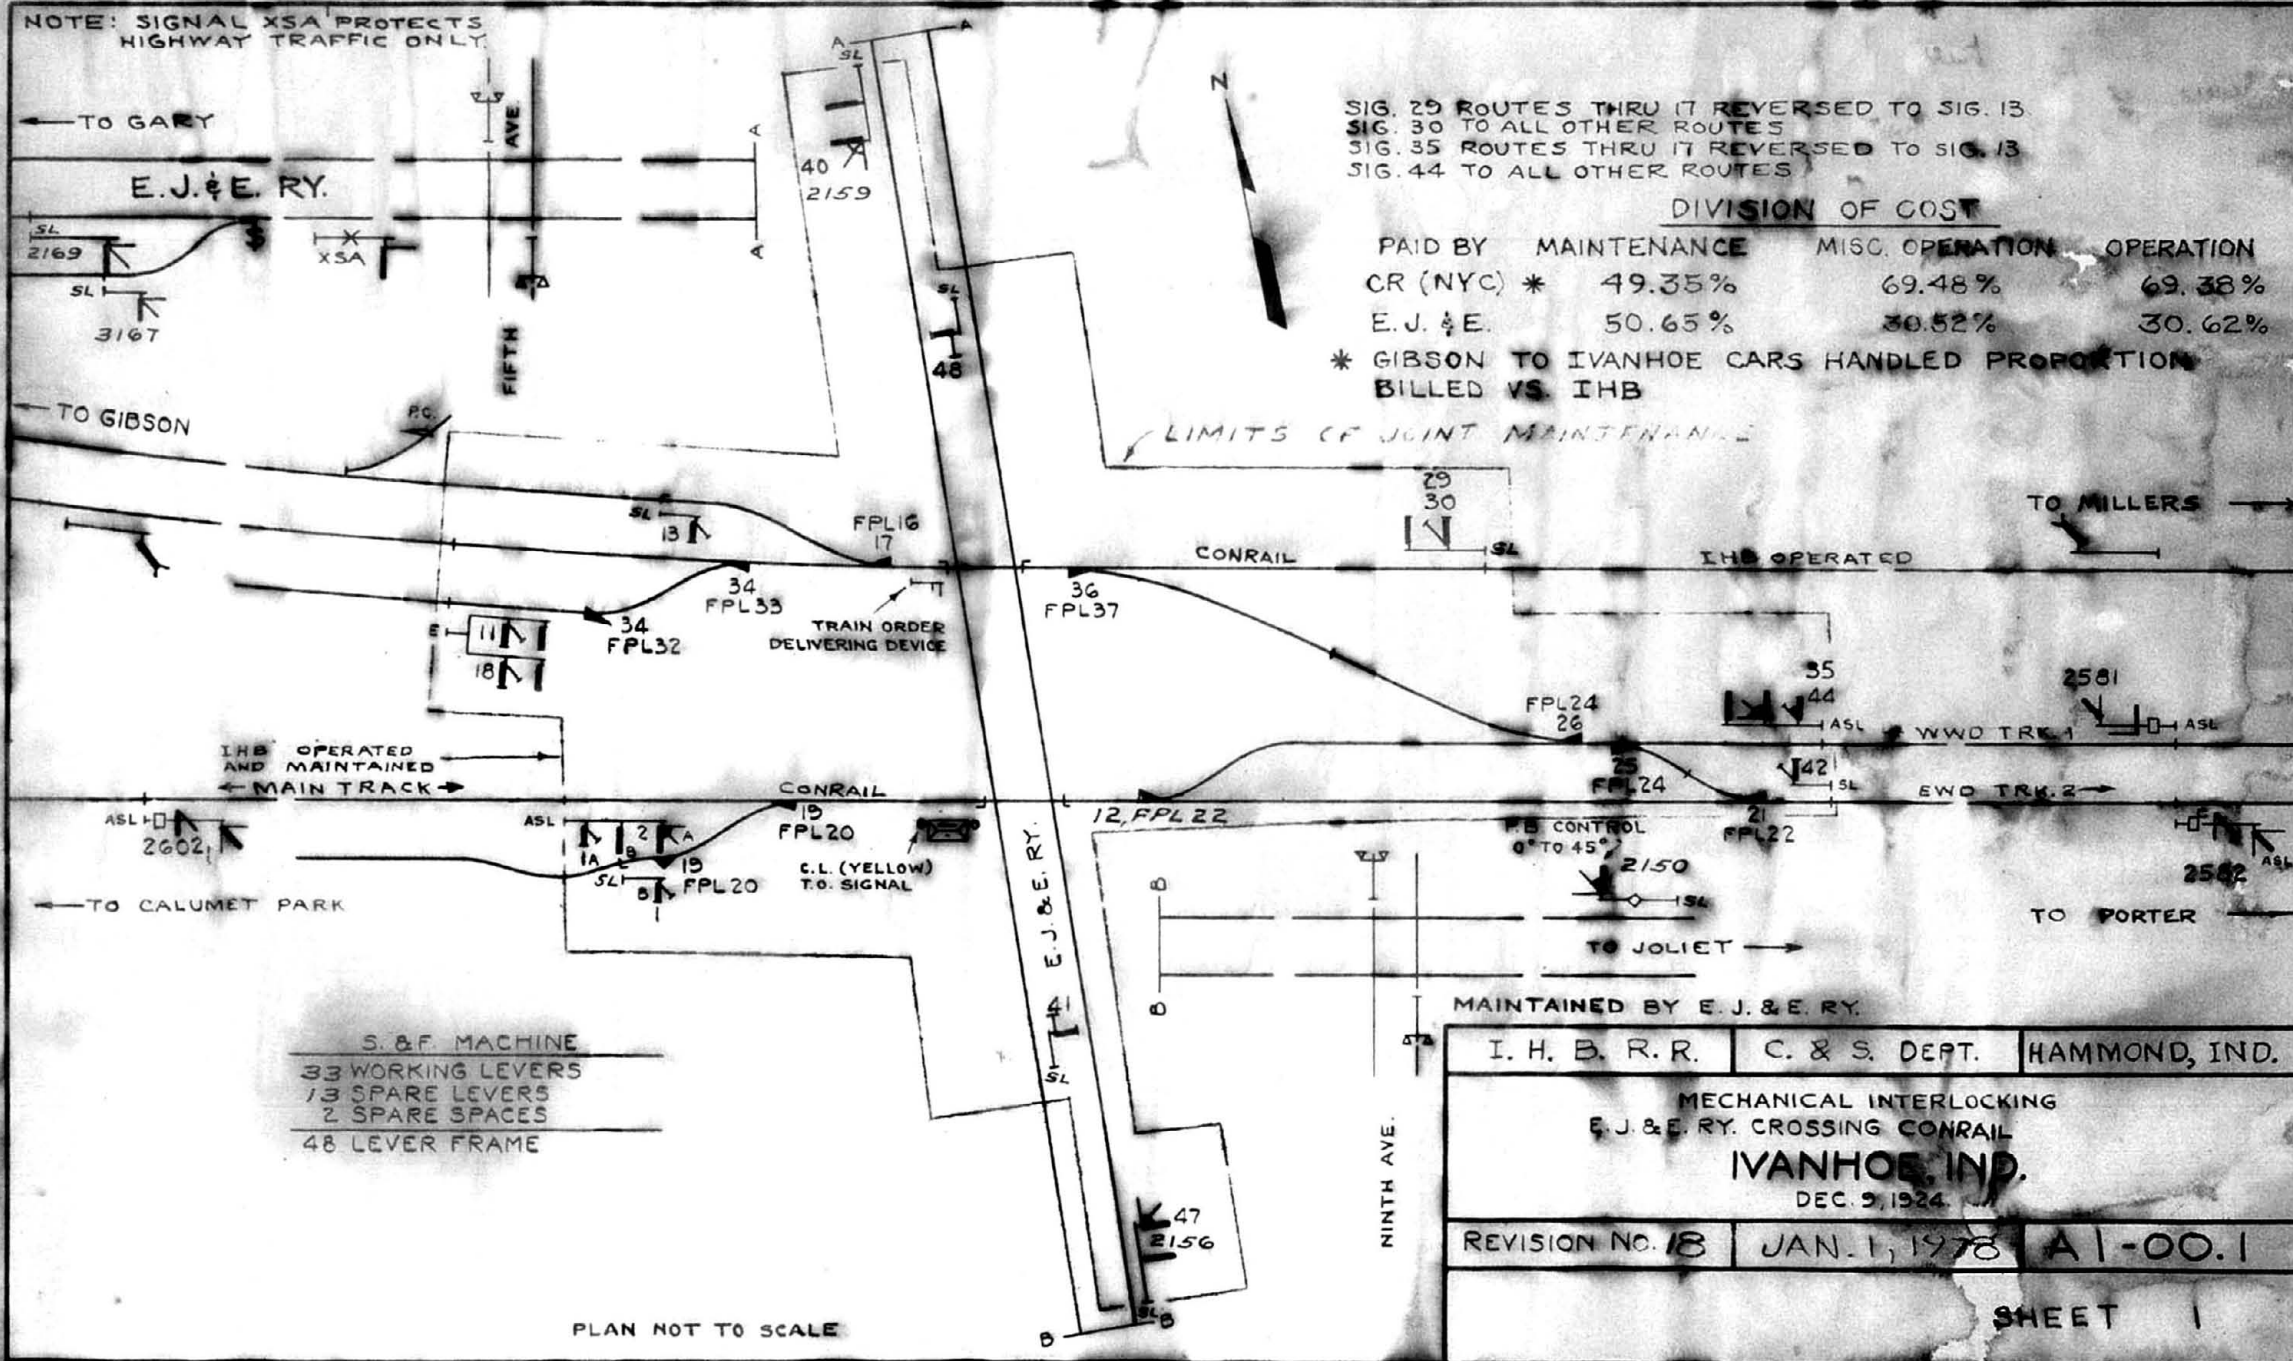

SIG. 29 ROUTES THRU IT REVERSED TO SIG. 13.
SIG. 30 TO ALL OTHER ROUTES
SIG. 35 ROUTES THRU IT REVERSED TO SIG. 13
SIG. 44 TO ALL OTHER ROUTES

DIVISION OF COST

PAID BY	MAINTENANCE	MISC. OPERATION	OPERATION
CR (NYC) *	49.35%	69.48%	69.38%
E.J. & E.	50.65%	30.52%	30.62%

* GIBSON TO IVANHOE CARS HANDLED PROPORTION
BILLED VS. IHB

LIMITS OF JOINT MAINTENANCE

IHB OPERATED
AND MAINTAINED
← MAIN TRACK →

IHB OPERATED

MAINTAINED BY E.J. & E. RY.


I. H. B. R. R. | C. & S. DEPT. | HAMMOND, IND.

MECHANICAL INTERLOCKING
E.J. & E. RY. CROSSING CONRAIL
IVANHOE, IND.
DEC. 9, 1924

REVISION NO. 18 | JAN. 1, 1978 | A1-00.1

SHEET 1

FORMER PLAN S-A5076-I

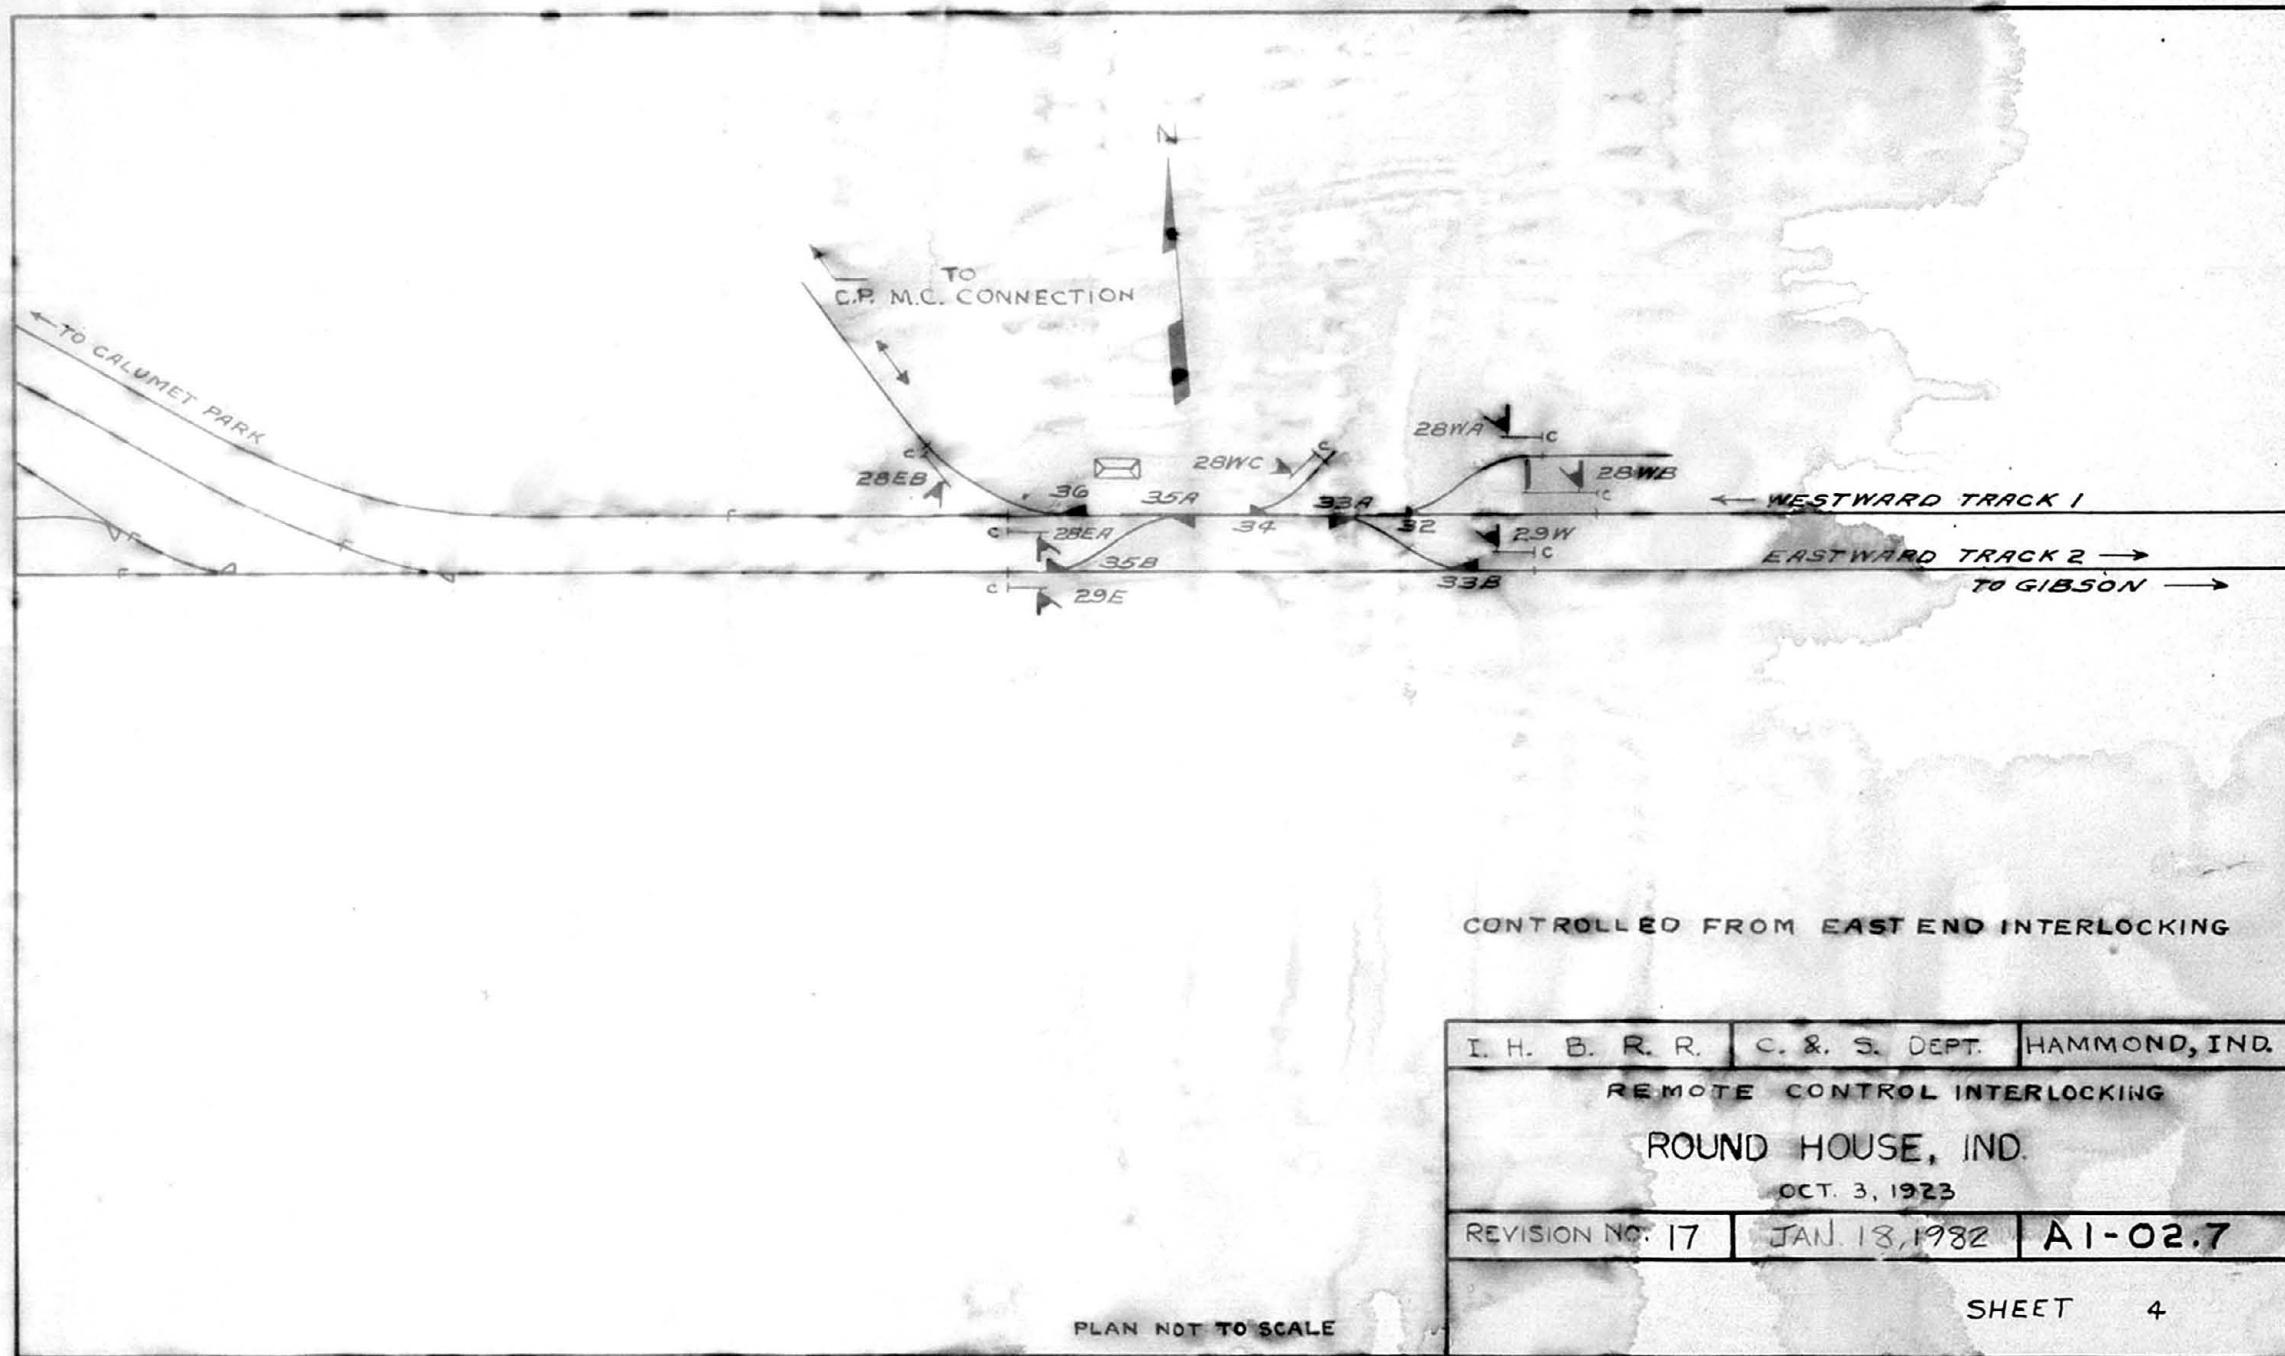


CONTROLLED FROM EAST END INTERLOCKING

I. H. B. R. R.	C. & S. DEPT.	HAMMOND, IND.
REMOTE CONTROL INTERLOCKING		
ROUND HOUSE, IND.		
OCT. 3, 1923		
REVISION NO. 17	JAN. 18, 1932	A1-02.7
		SHEET 4

PLAN NOT TO SCALE


FORMER PLAN S-A5001R-I

CP-M.C. CONNECTION

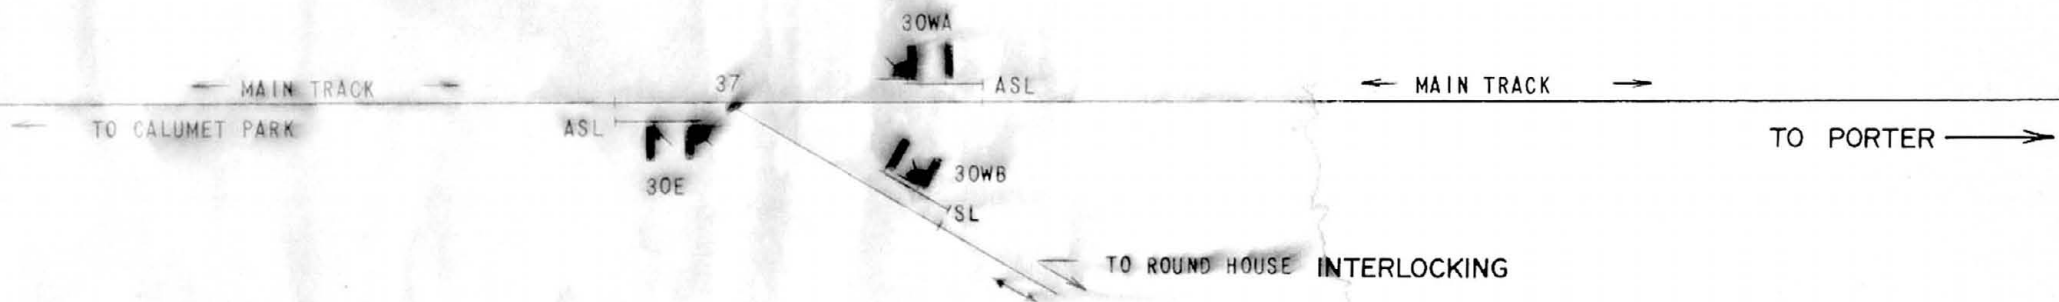

CONTROLLED FROM EAST END INTERLOCKING

I H B R R	C & S DEPT	HAMMOND, IND
REMOTE CONTROLLED INTERLOCKING CP-M.C. CONNECTION, IND.		
DEC. 18, 1975		
REV. NO. 2	JULY 1, 1978	A1-03.0
SCALE: NONE		SHEET 5

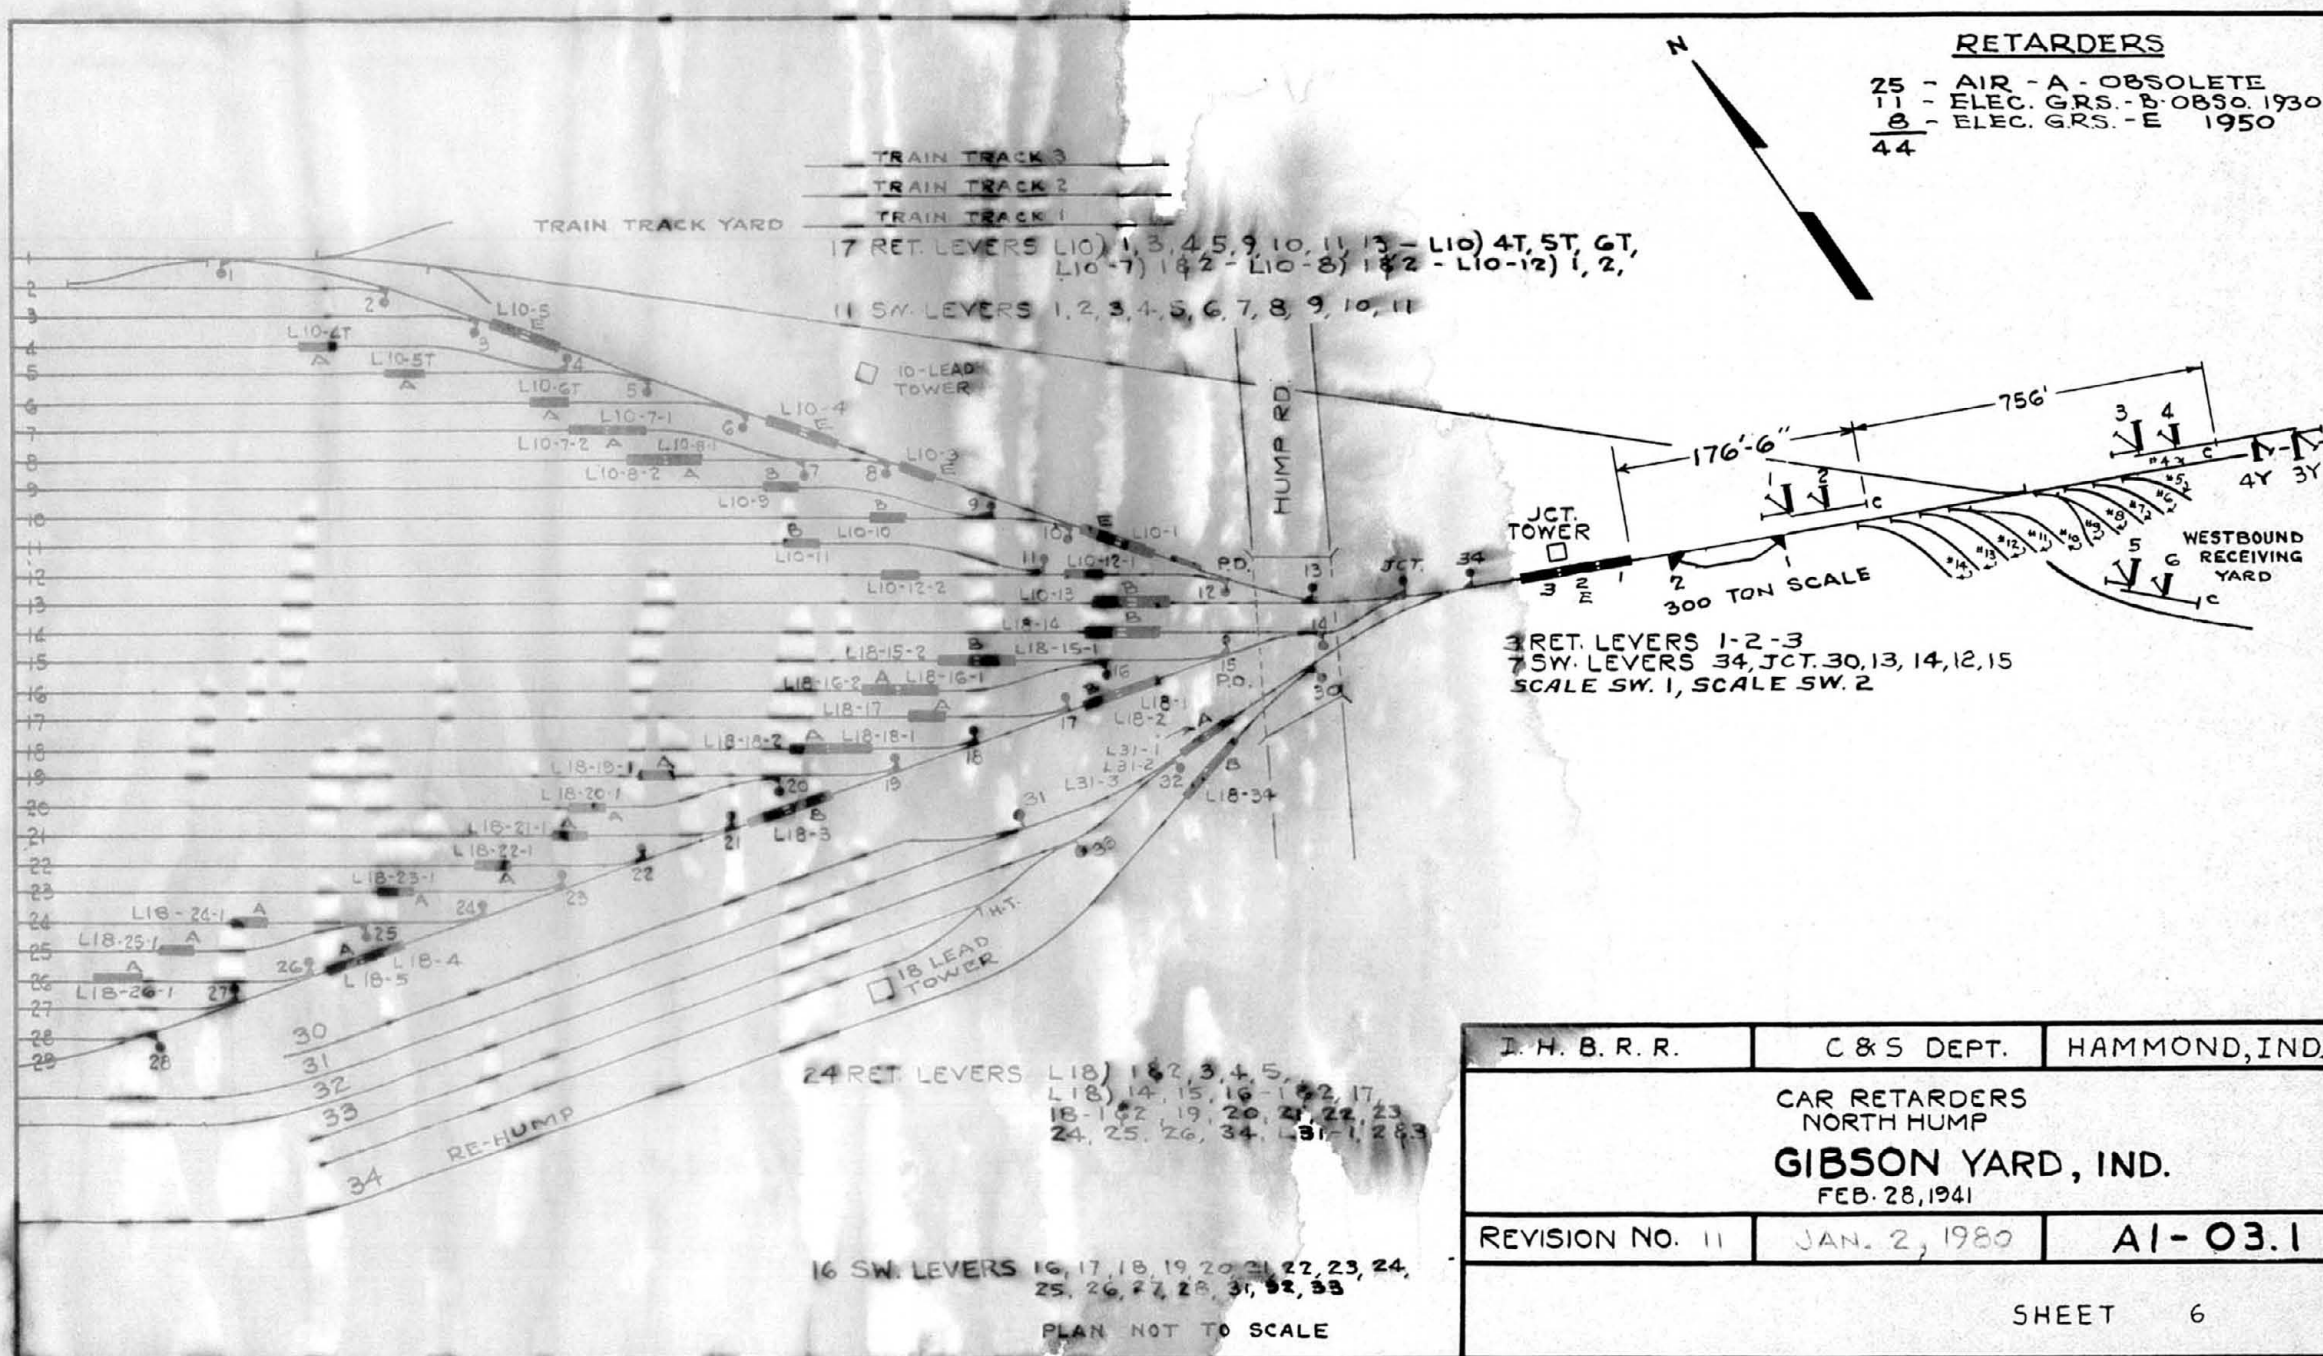

ELECTRIC INTERLOCKING

GRS MODEL 2 MACHINE

32 WORKING LEVERS

48 SPARE

80 LEVER FRAME

LIMITS OF JOINT MAINTENANCE

ROUTE LEVER 33

LOGAN ST.

2 TB

SL ← MAIN TRACK →

CONRAIL

DIVISION OF COST

MAINTENANCE OPERATION

AVE. CONRAIL	66.08%	66.08%
N&W	16.52%	16.52%
L&N	17.40%	17.40%

TO PORTER →

MAINTAINED BY IHBRR

I. H. B. R. R. C. & S. DEPT. HAMMOND, IND.

ELECTRIC INTERLOCKING
CONRAIL CROSSING N&W R.R. - L&N R.R.


HAMMOND, IND.

MARCH 8, 1941.

REVISION NO. 12 APRIL 1, 1979 AI-05.3

SHEET 8

PLAN NOT TO SCALE

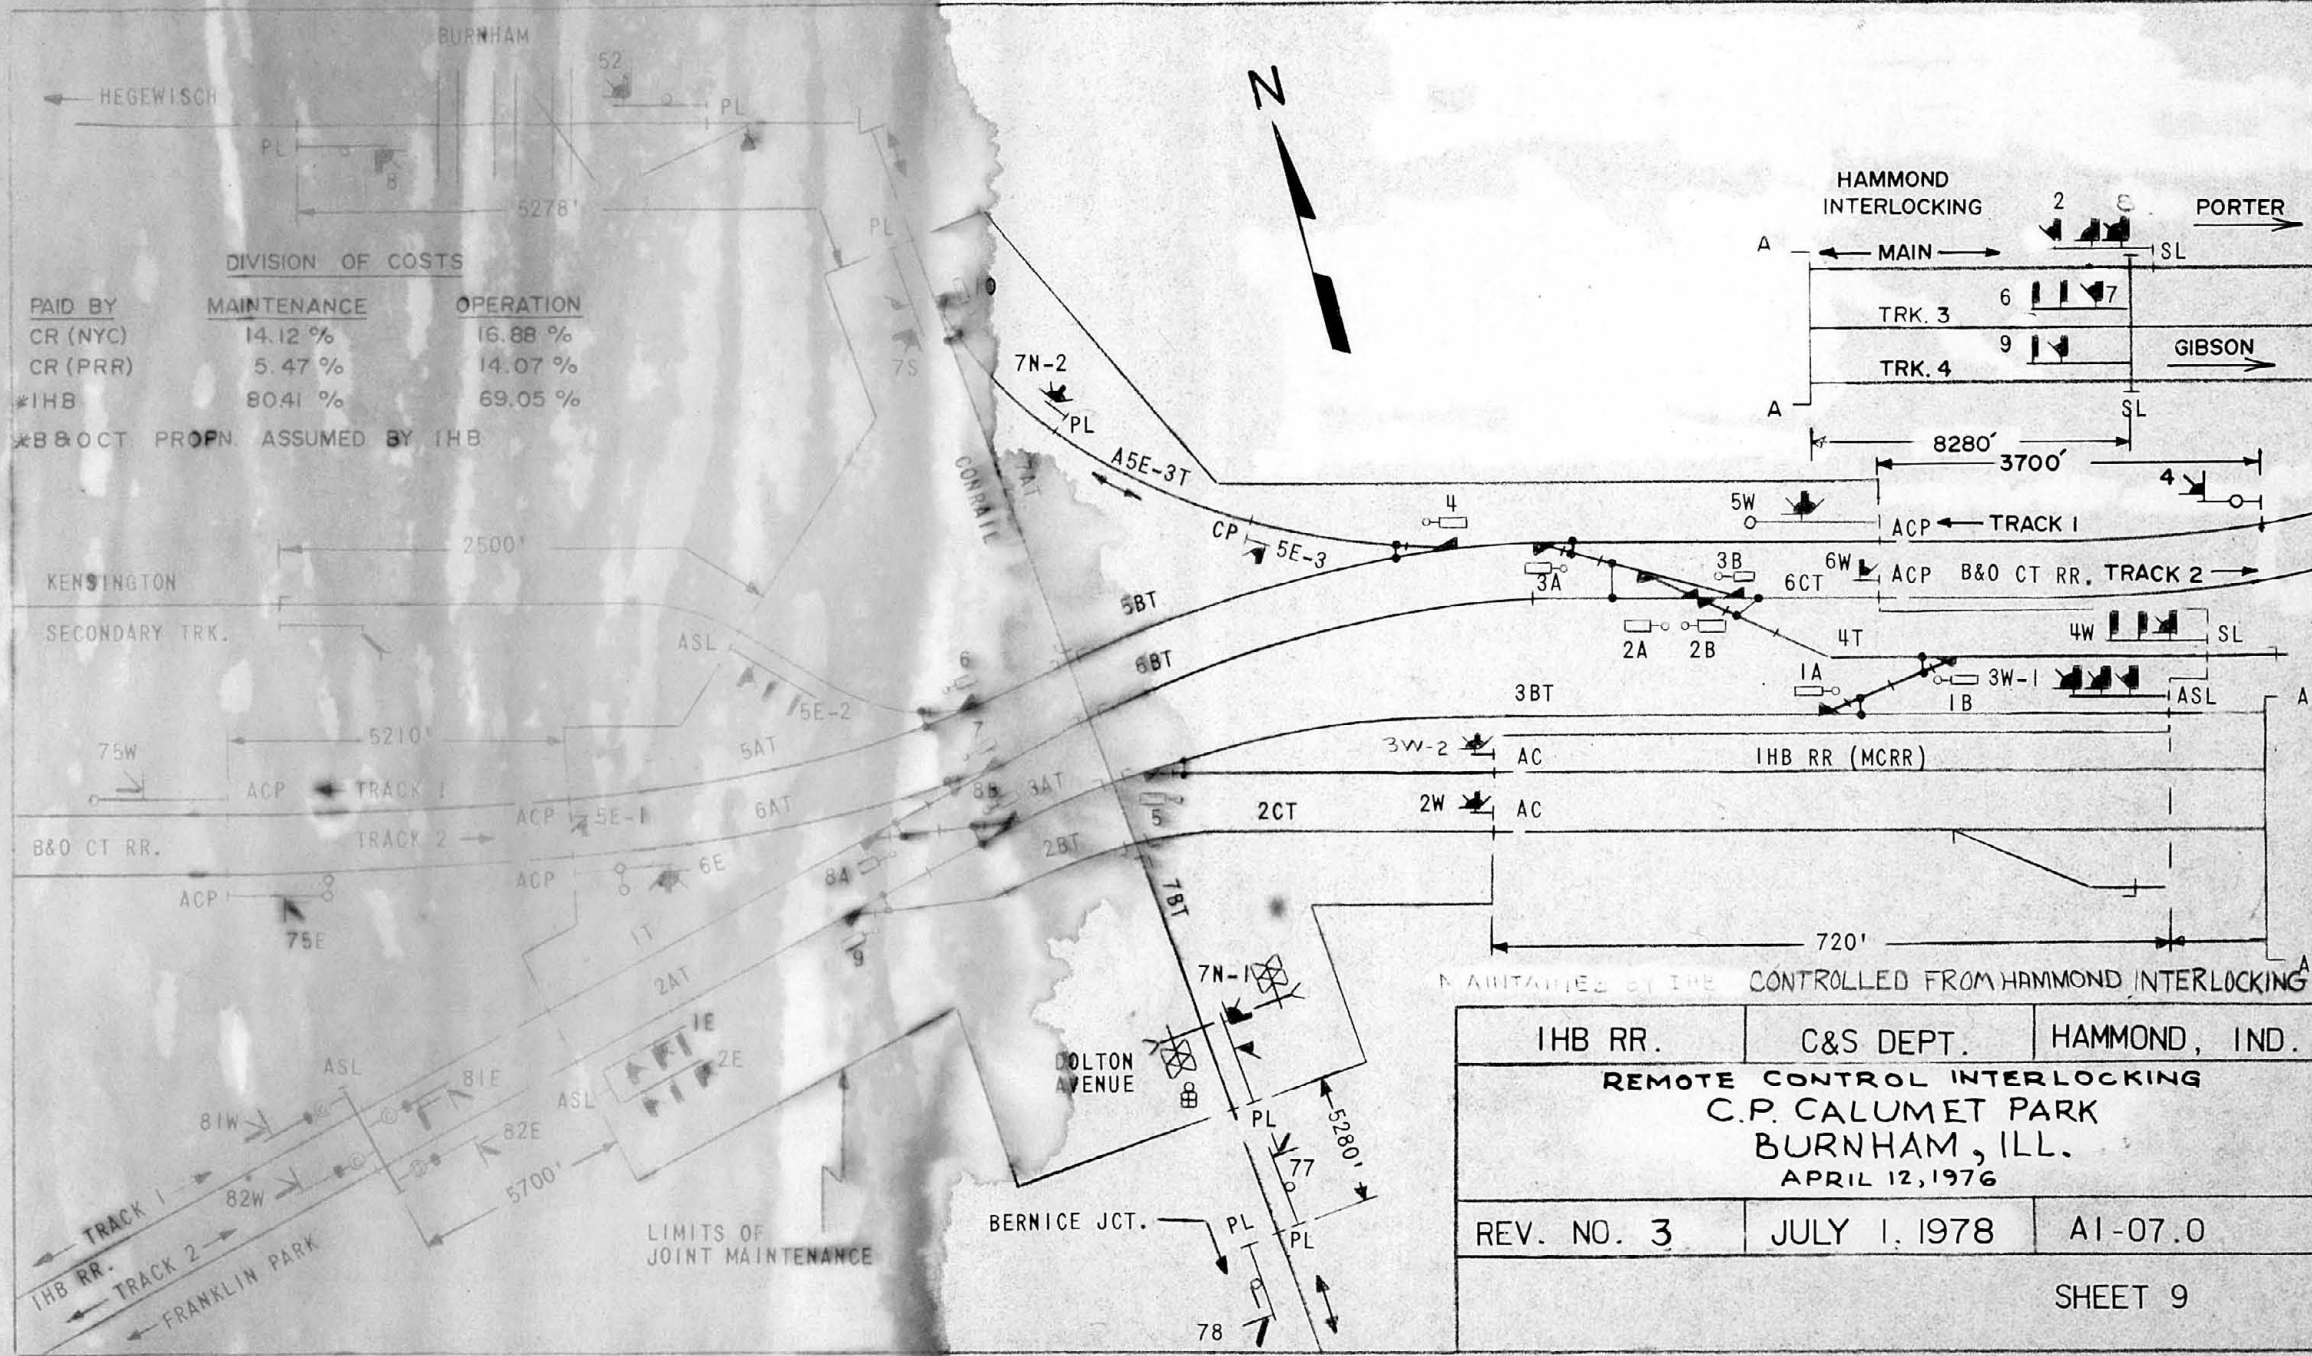


DIVISION OF COSTS

PAID BY	MAINTENANCE	OPERATION
CR (NYC)	14.12 %	16.88 %
CR (PRR)	5.47 %	14.07 %
*IHB	80.41 %	69.05 %

*B&O CT PROP ASSUMED BY IHB


MAINTAINED BY IHB CONTROLLED FROM HAMMOND INTERLOCKING

IHB RR.	C&S DEPT.	HAMMOND, IND.
REMOTE CONTROL INTERLOCKING C.P. CALUMET PARK BURNHAM, ILL. APRIL 12, 1976		
REV. NO. 3	JULY 1, 1978	AI-07.0
SHEET 9		

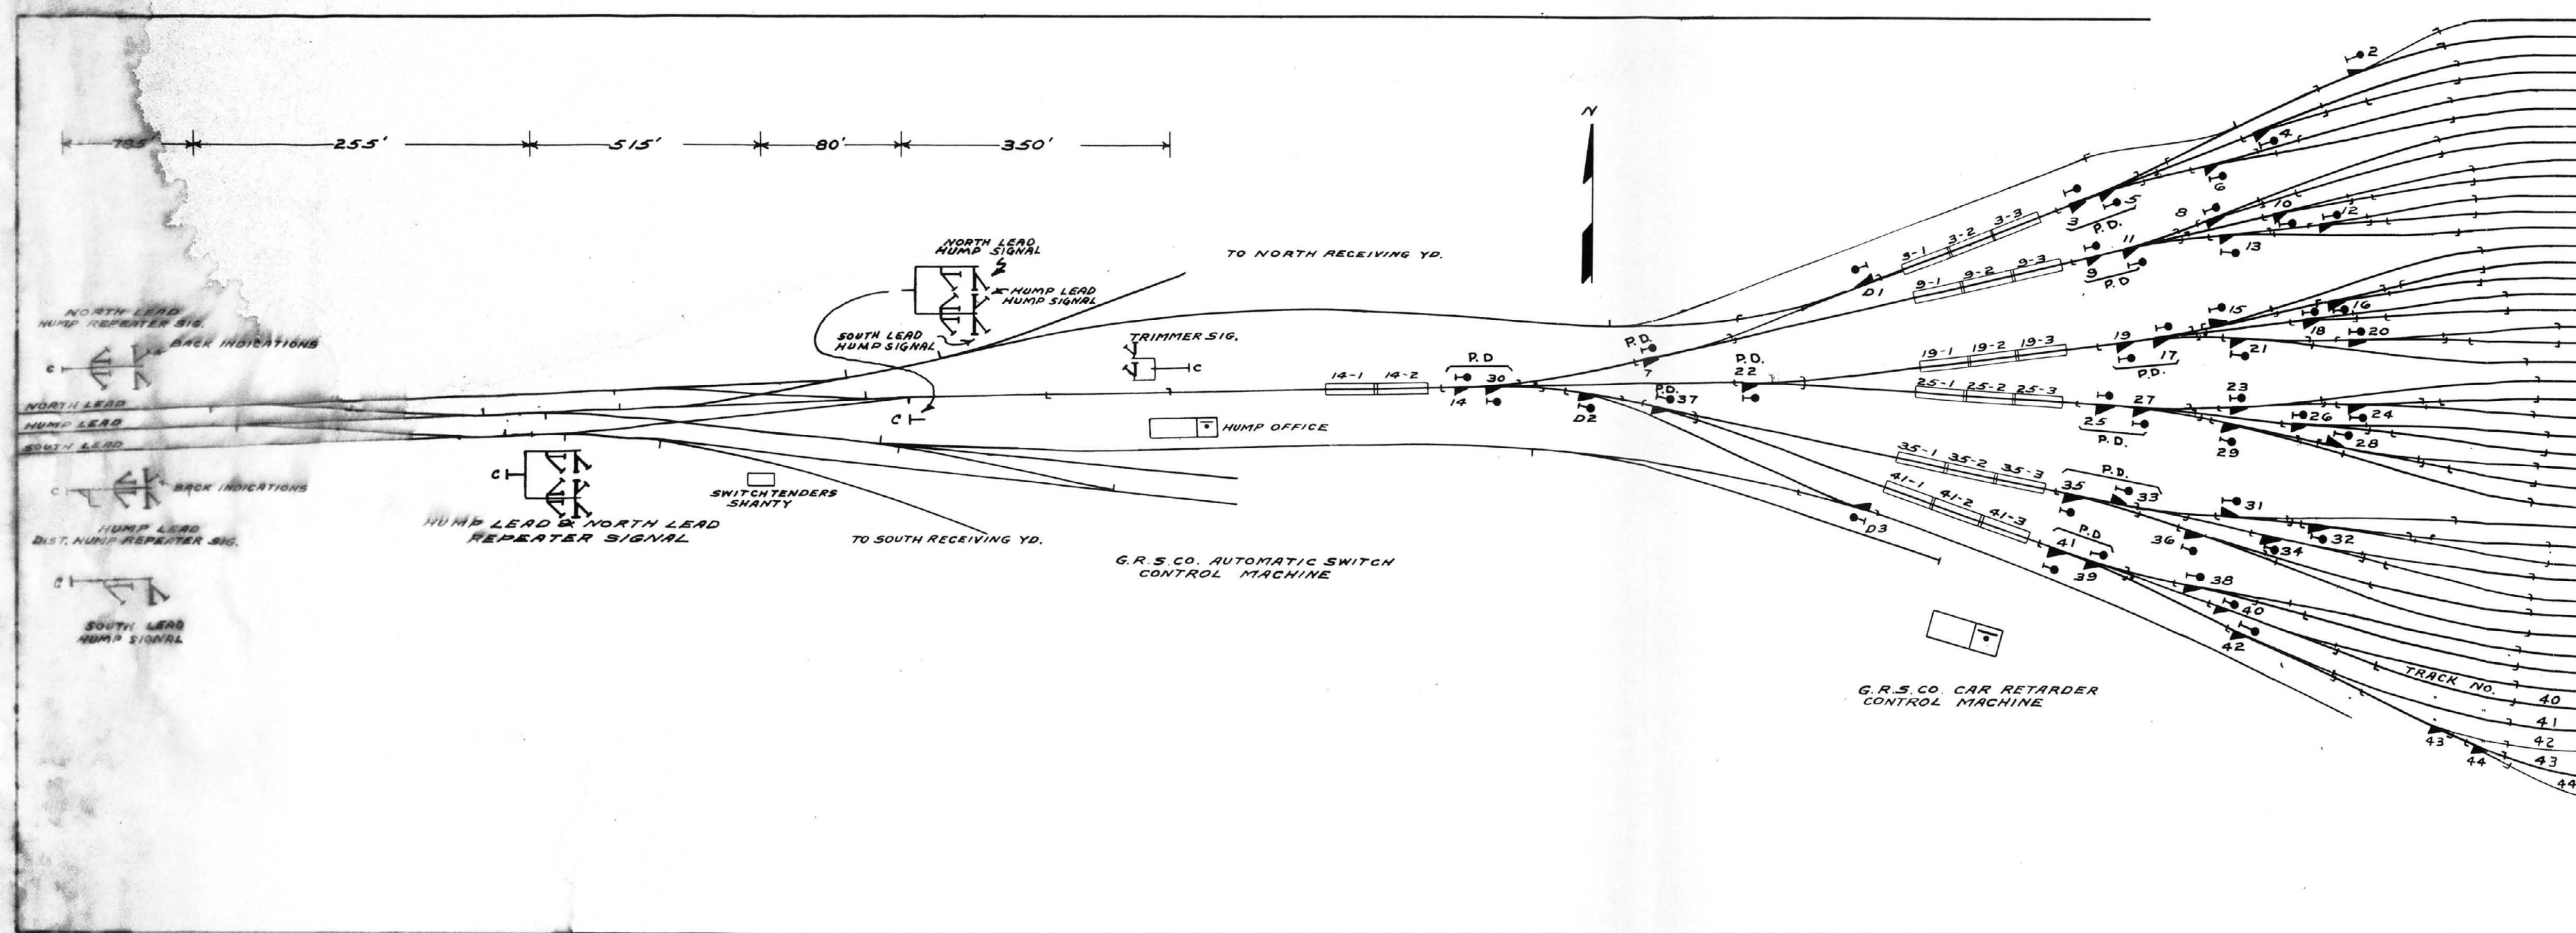

TRACK NO.	1
2	3
4	5
6	7
8	9
10	11
12	13
14	15
16	17
18	19
20	21
22	23
24	25
26	27
28	29
30	31
32	33
34	35
36	37
38	39
40	41
42	43
43	44

I. H. B. R. R.	C & S DEPT.	HAMMOND, IND.
I. H. B. R. R. BLUE ISLAND YARD, ILL. JUNE 23, 1954		
REVISION NO. 7	1/2/80	A1-12.9
SHEET 12		

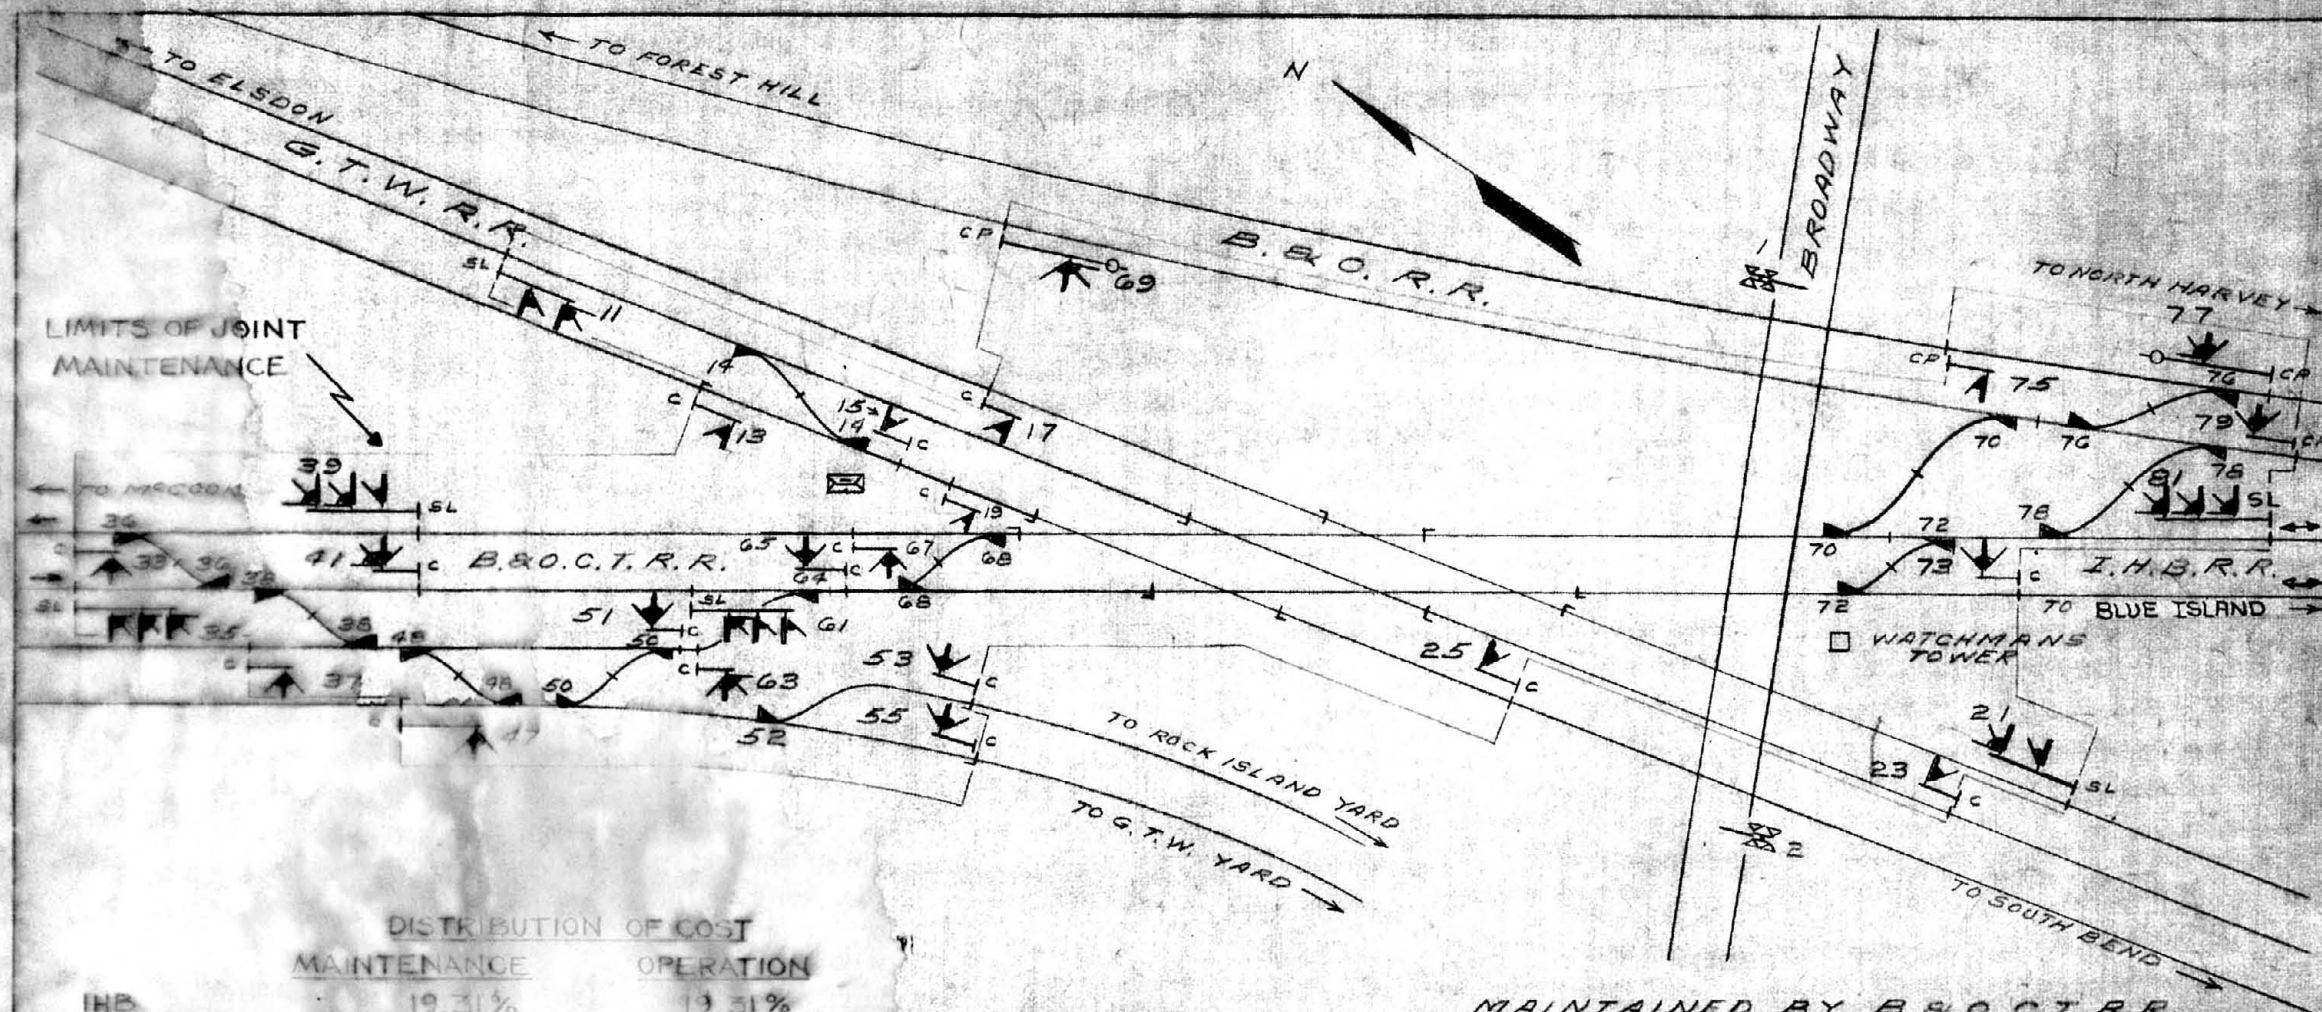

DISTRIBUTION OF COST
MAINTENANCE OPERATION

IHB	19.31%	19.31%
* B&OCT-ZONE 19	56.08%	56.08%
* B&OCT-ZONE 18½	14.33%	14.33%
B&OCT-ZONE 13	10.88%	10.28%
* IHB PAYS CAR MILEAGE PROPORTION (B.I. to McCOOK)		

PLAN NOT TO SCALE

MAINTAINED BY B. & O. C. T. R. R.

I H B. R. R. C & S DEPT. HAMMOND, IND.

ELECTRIC INTERLOCKING
GRAND TRUNK TOWER


BLUE ISLAND, ILL.


MAY 4, 1967

REVISION NO. 3 JULY 1, 1978 AI-15.2

SHEET 14

FORMER PLAN S-A5015-I-1

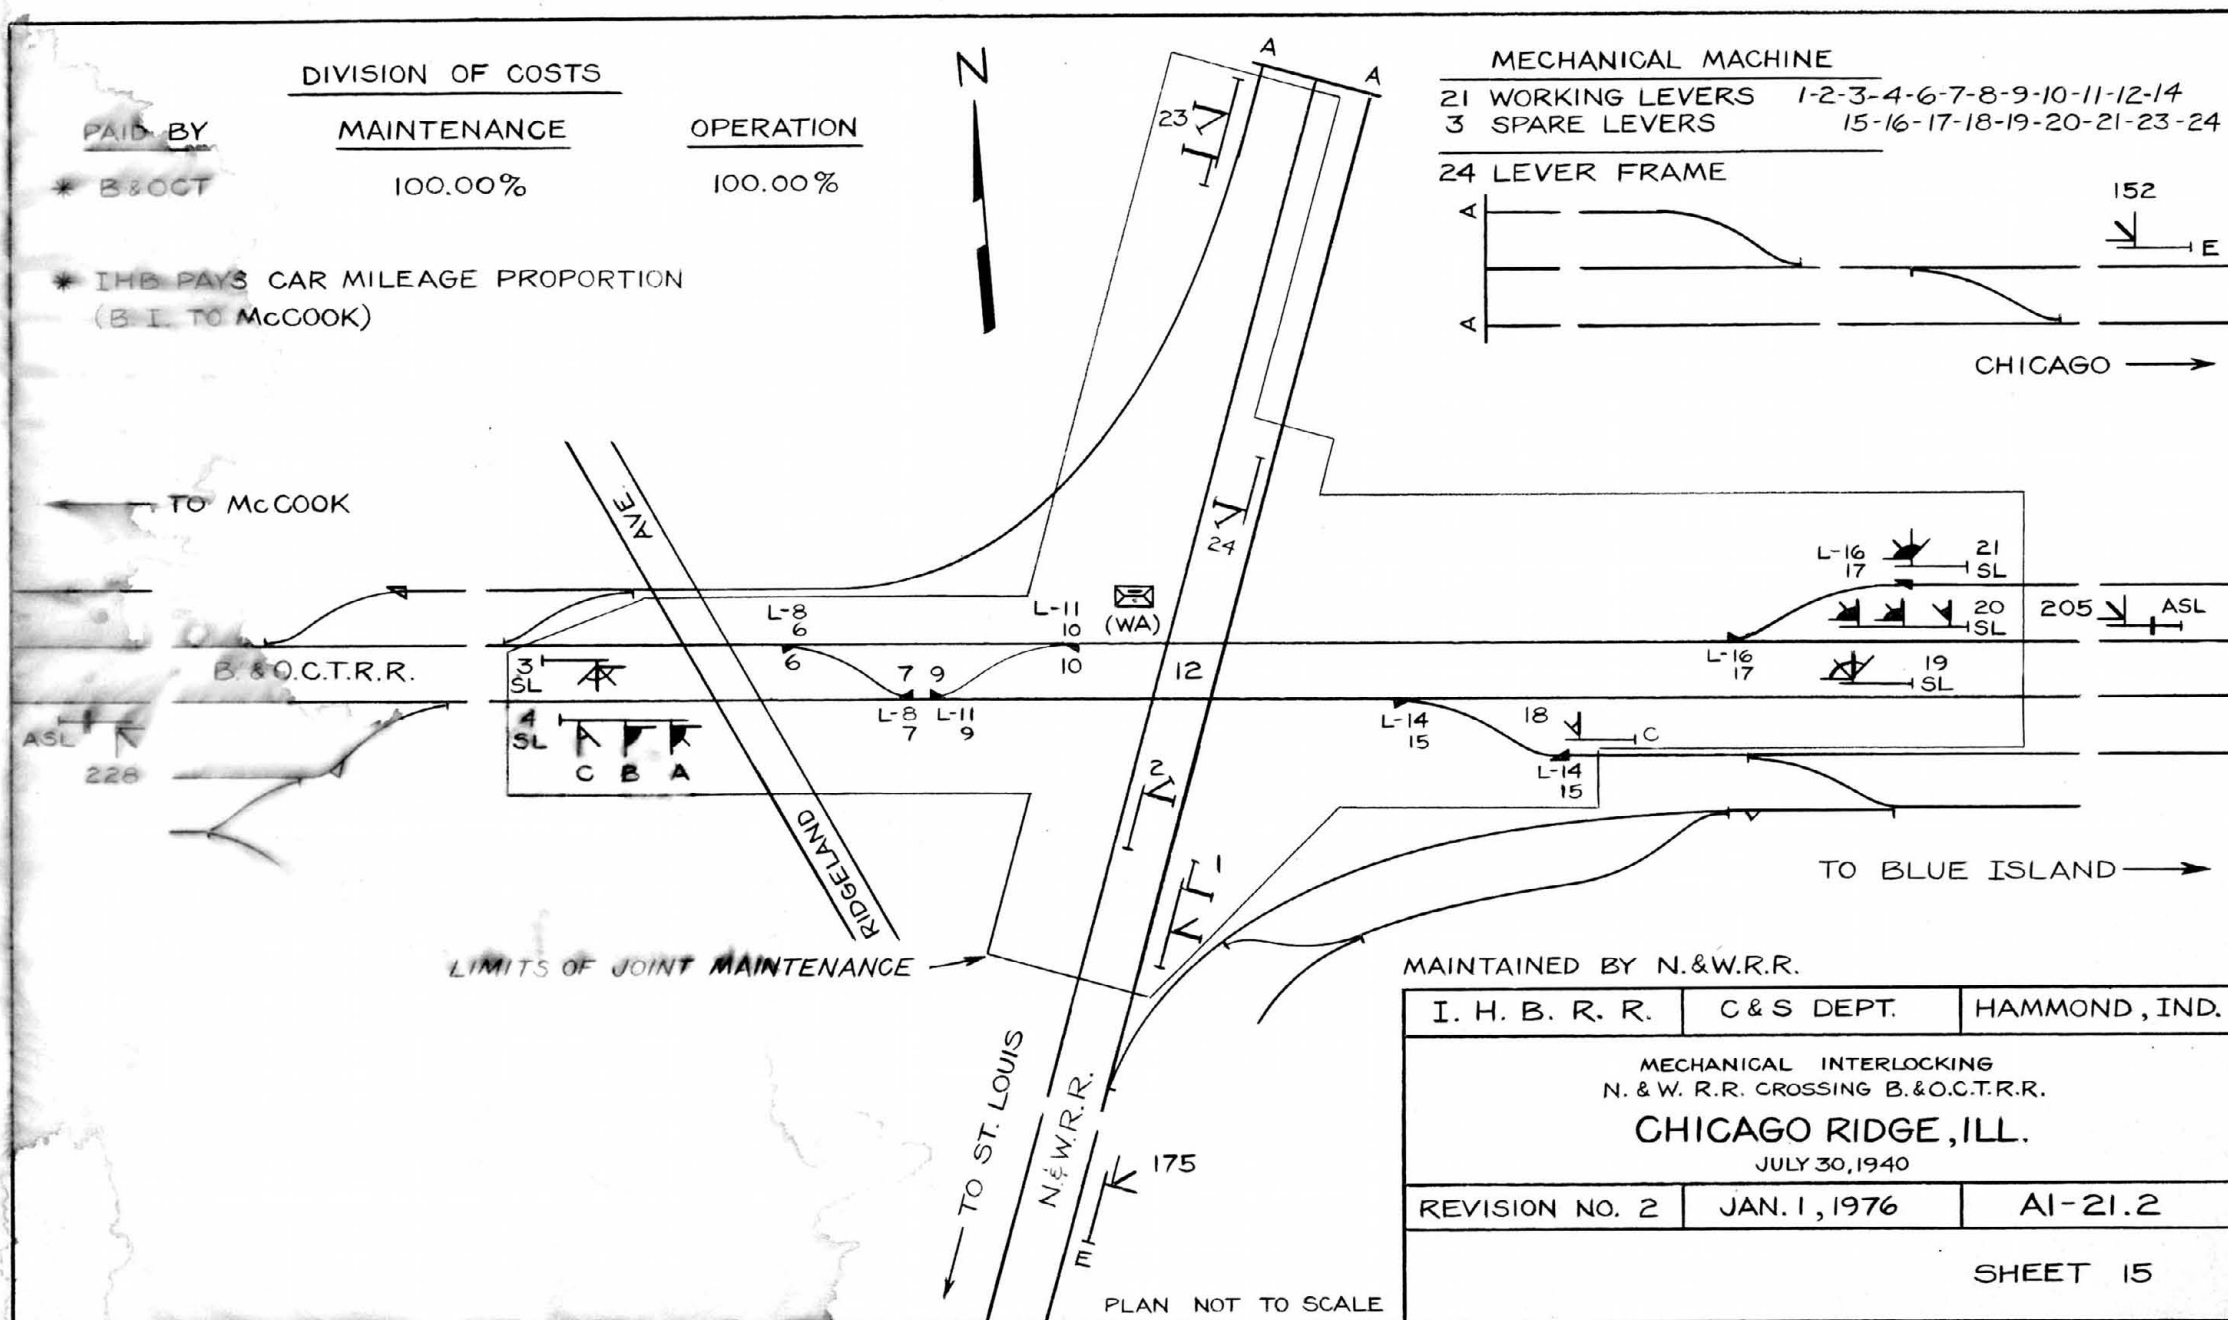

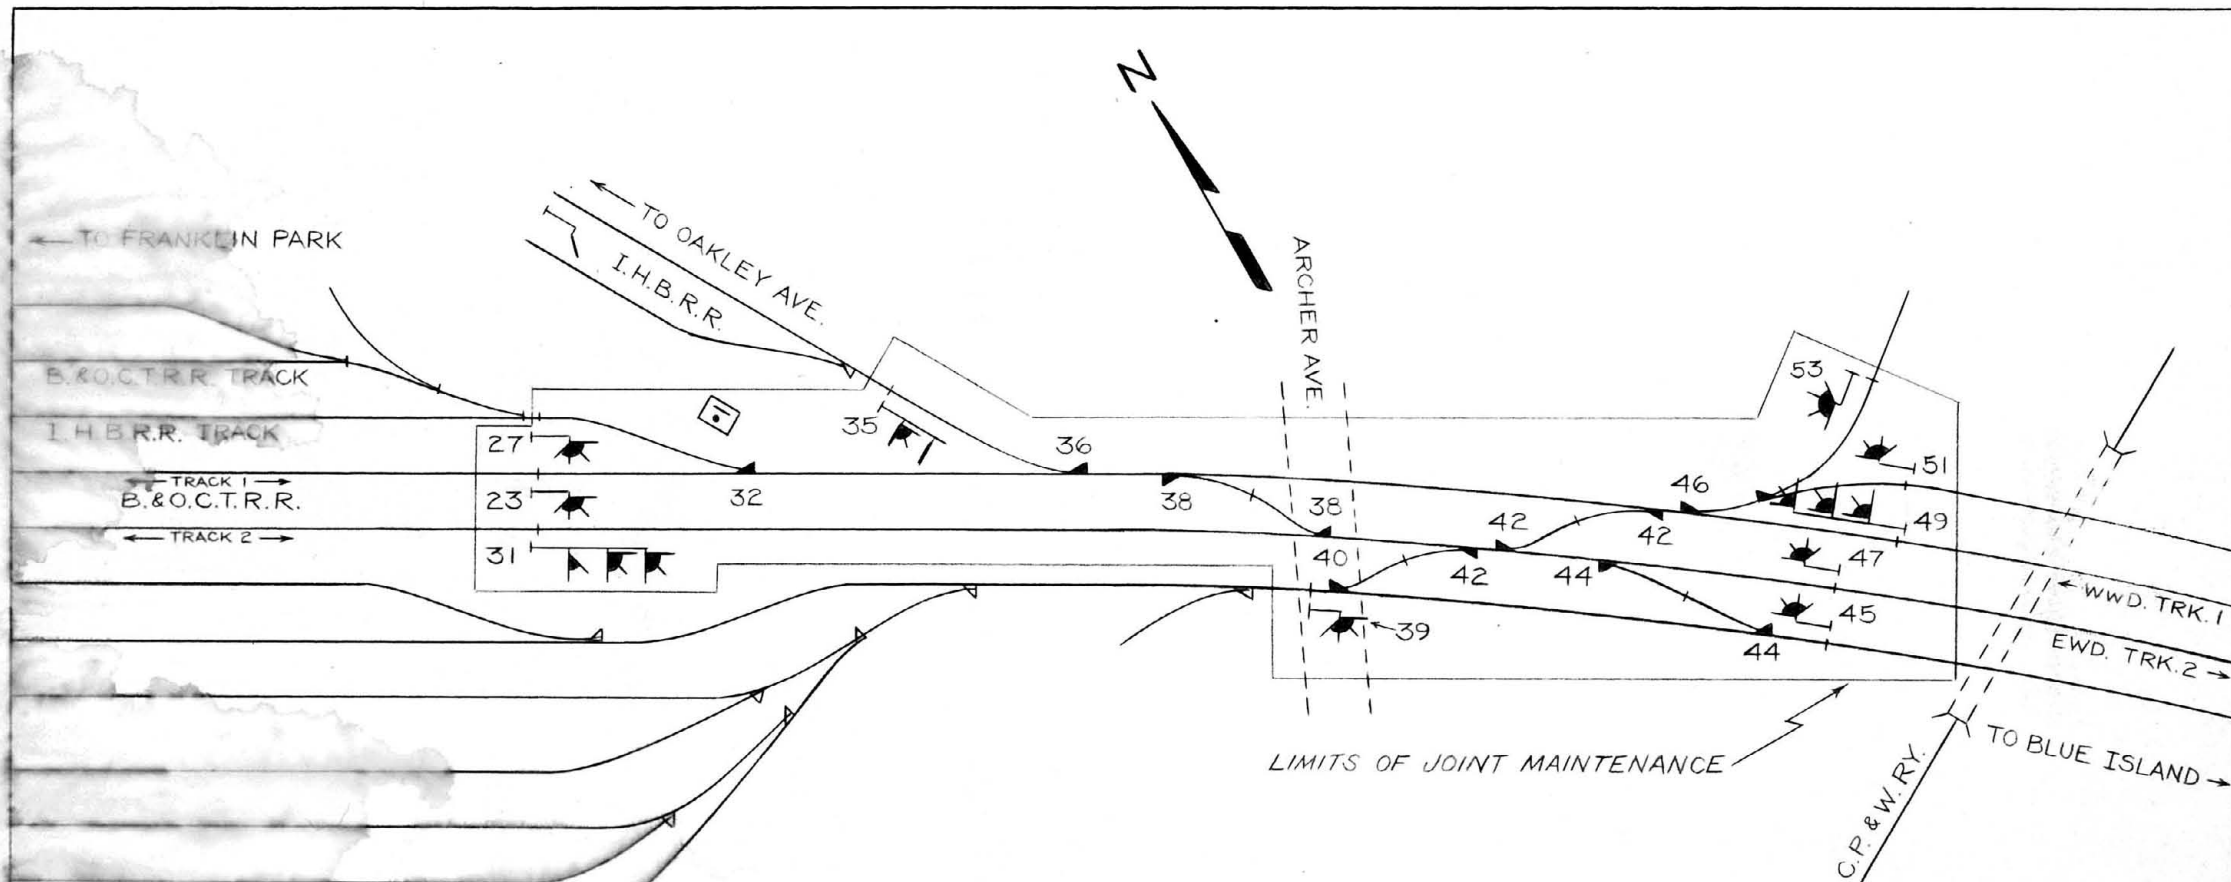

	DIVISION OF COST	
	MAINTENANCE	OPERATION
B & OCT *	80.18%	50.00%
IHB	19.82%	50.00%


* IHB PAYS CAR MILEAGE PROPORTION
(B.I. TO MCCOOK)


PLAN NOT TO SCALE


MAINTAINED BY B&OCTRR		
I. H. B. R. R.	C&S DEPT.	HAMMOND, IND.
ELECTRIC INTERLOCKING ARGO ARGO, ILL. DEC. 1, 1978		
REVISION NO.		AI-270
SHEET 16		

FORMER PLAN S-A5025-I-2

* I H B PAYS CAR MILEAGE PROPORTION
(B I TO MC COOK)

 


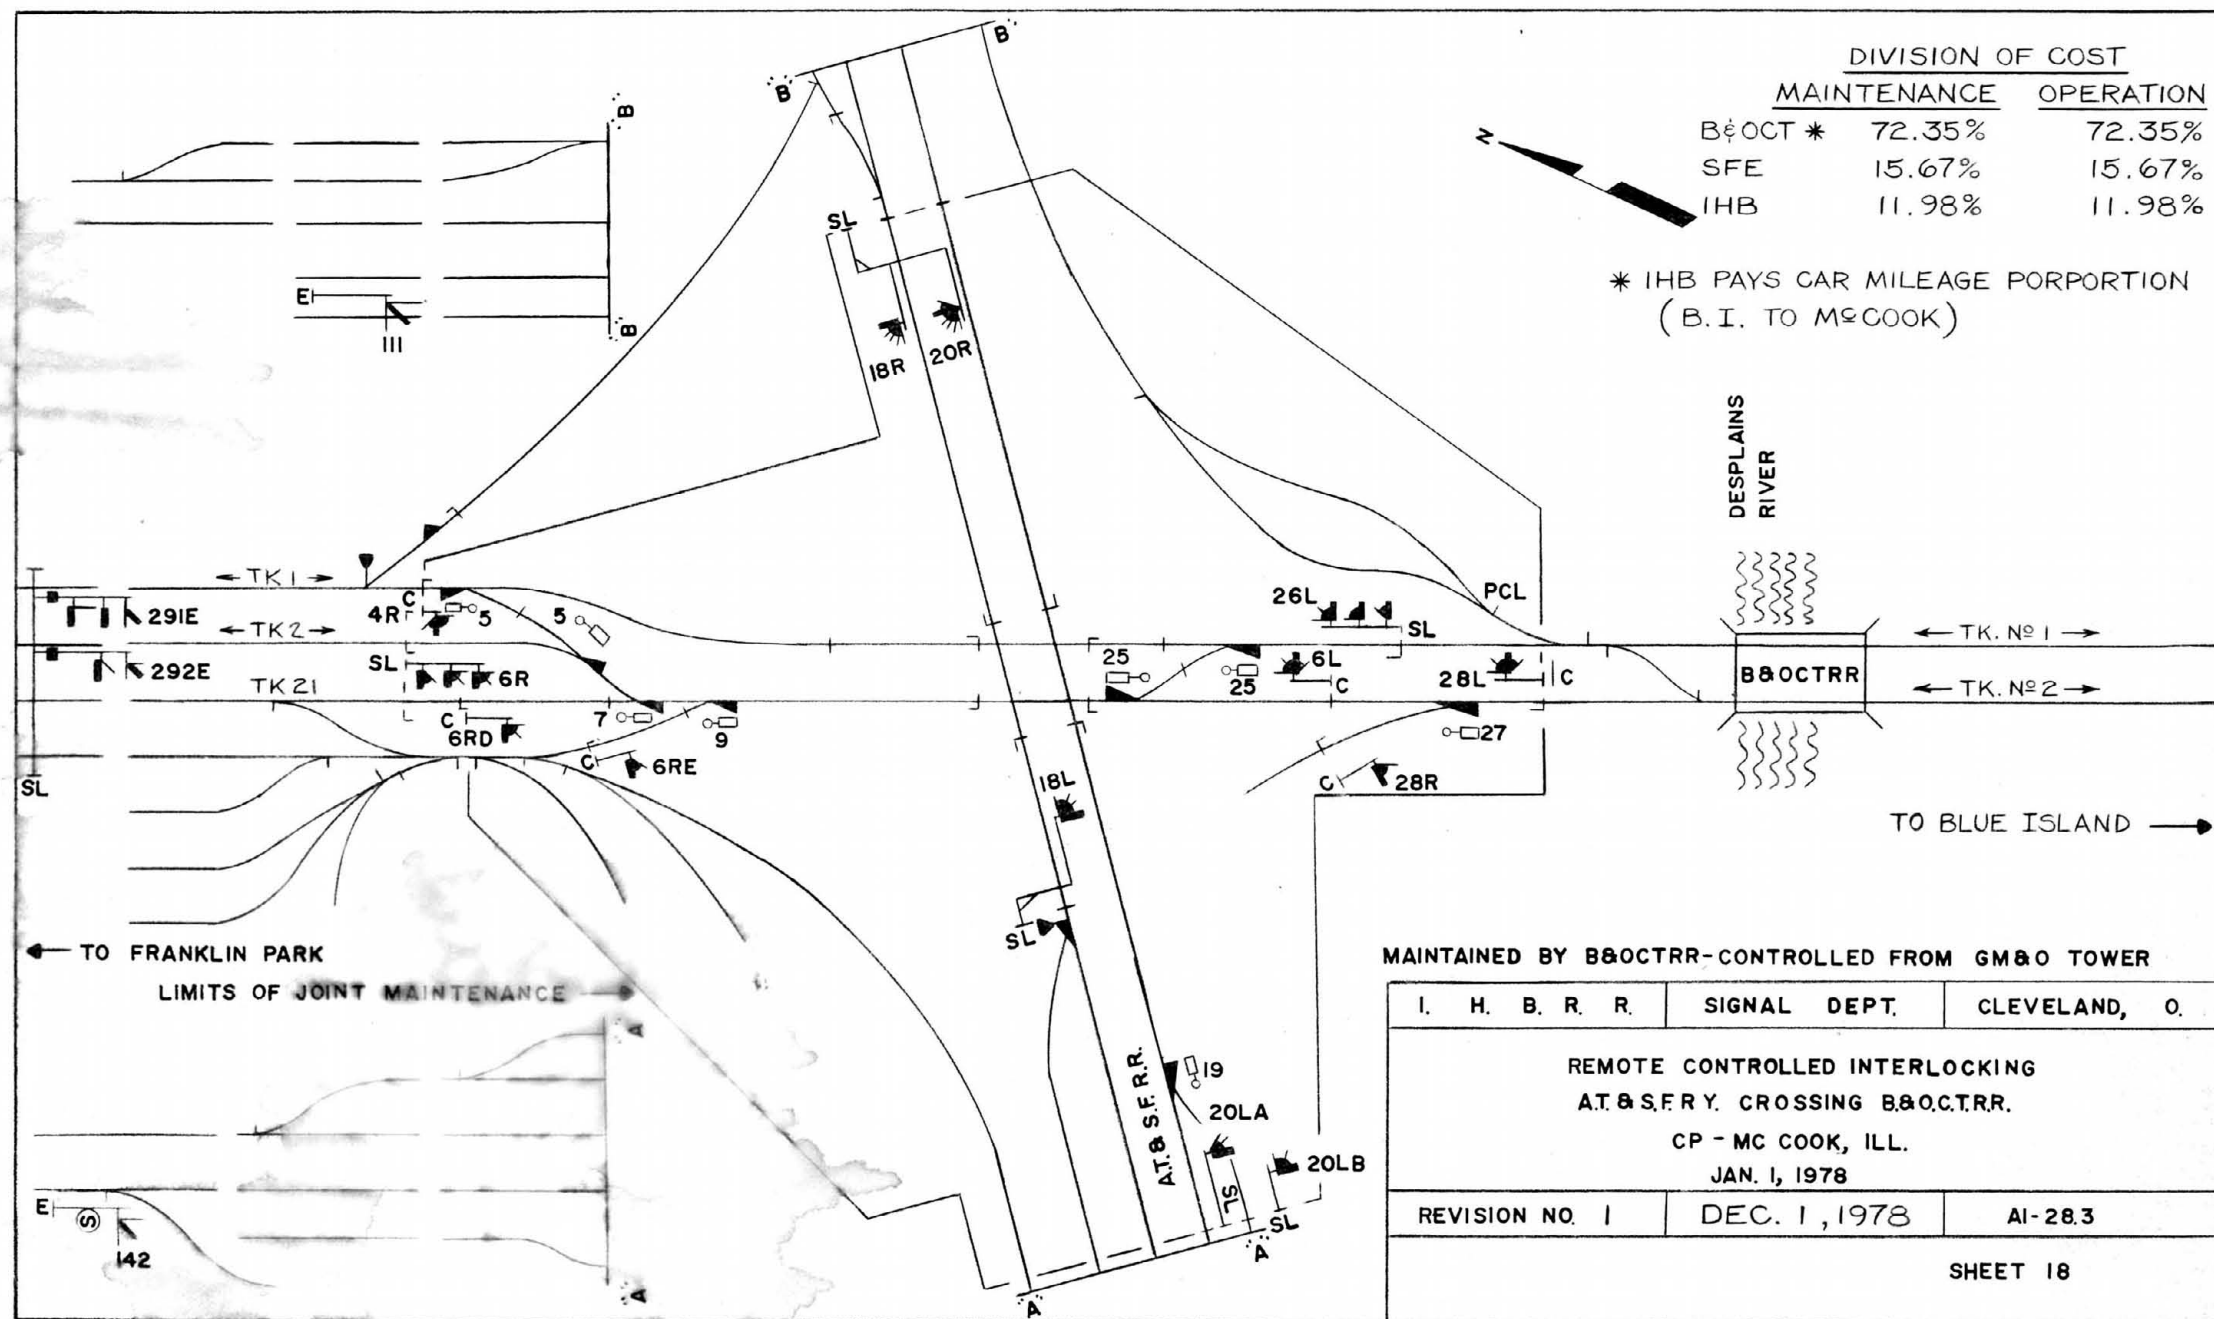

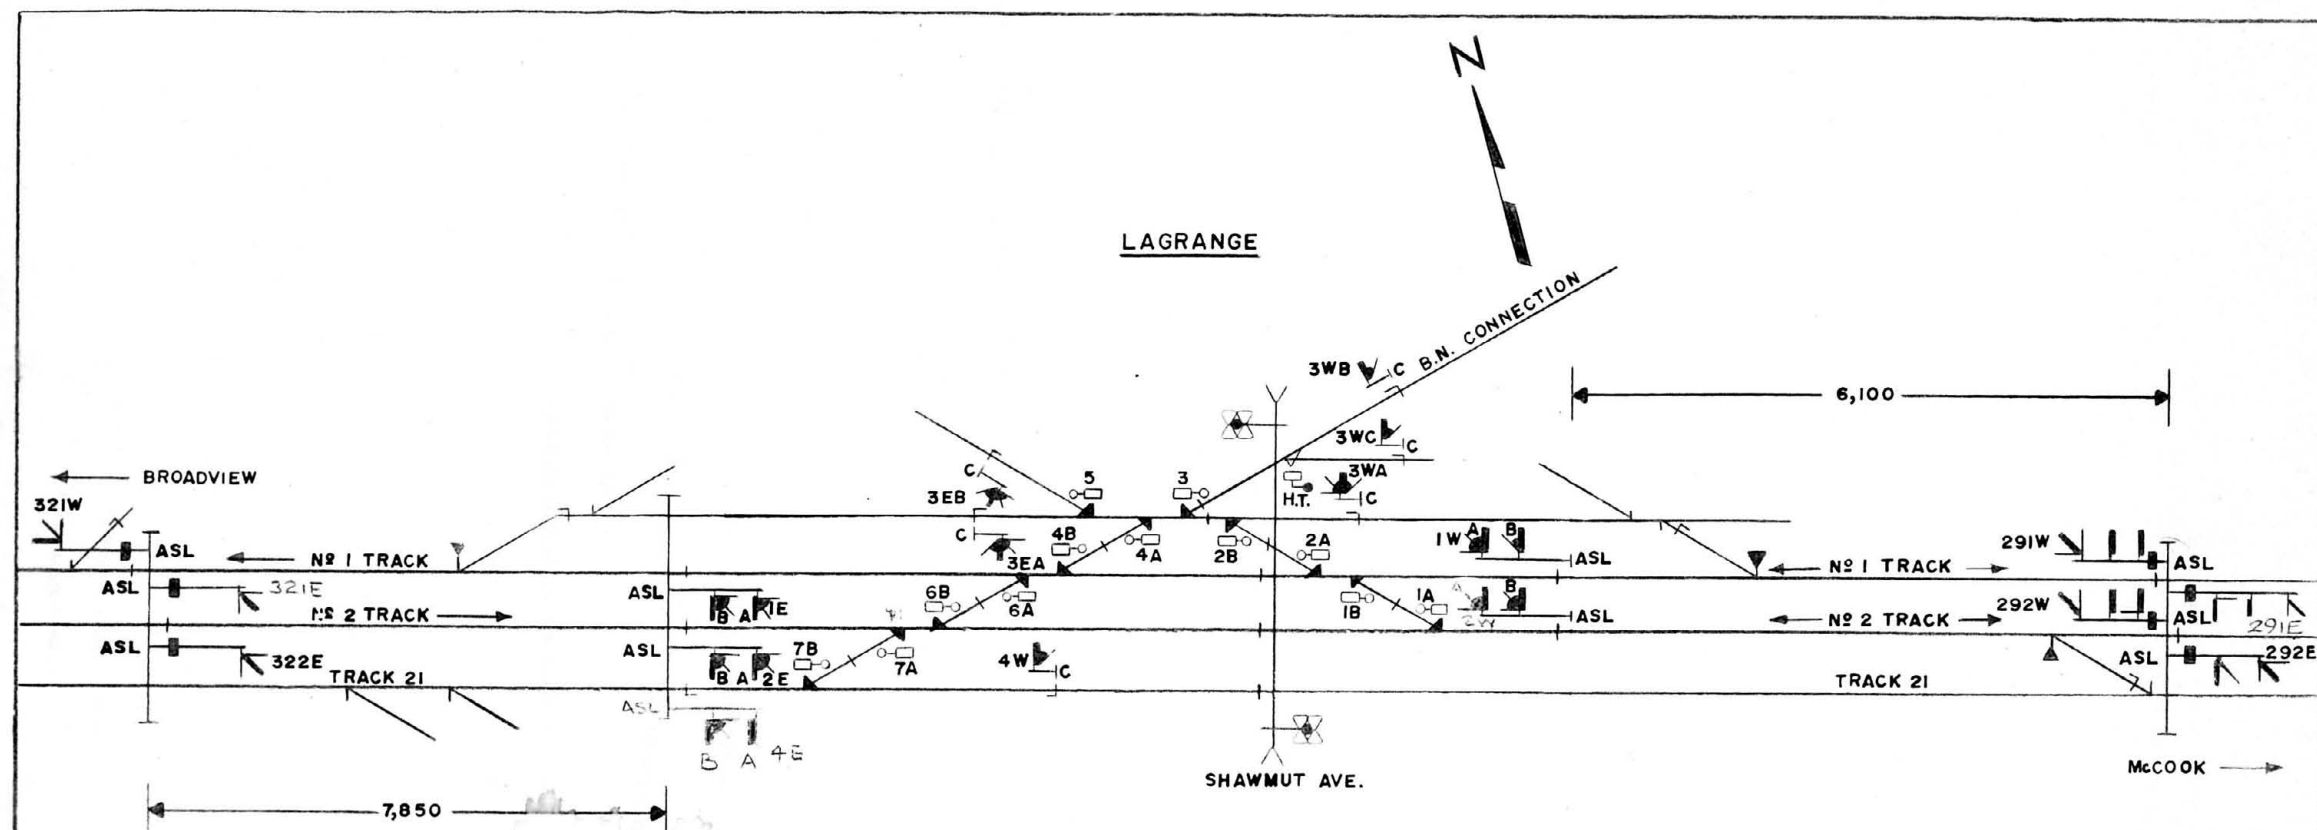


CONTROLLED FROM HAMMOND

I.H.B.R.R.	C & S DEPT.	HAMMOND IND.
REMOTE CONTROLLED INTERLOCKING CP LAGRANGE LAGRANGE, ILL. NOVEMBER 30, 1976		
REV NO. 2	12-31-80	AI-31-0
SCALE: NONE		SHEET 19

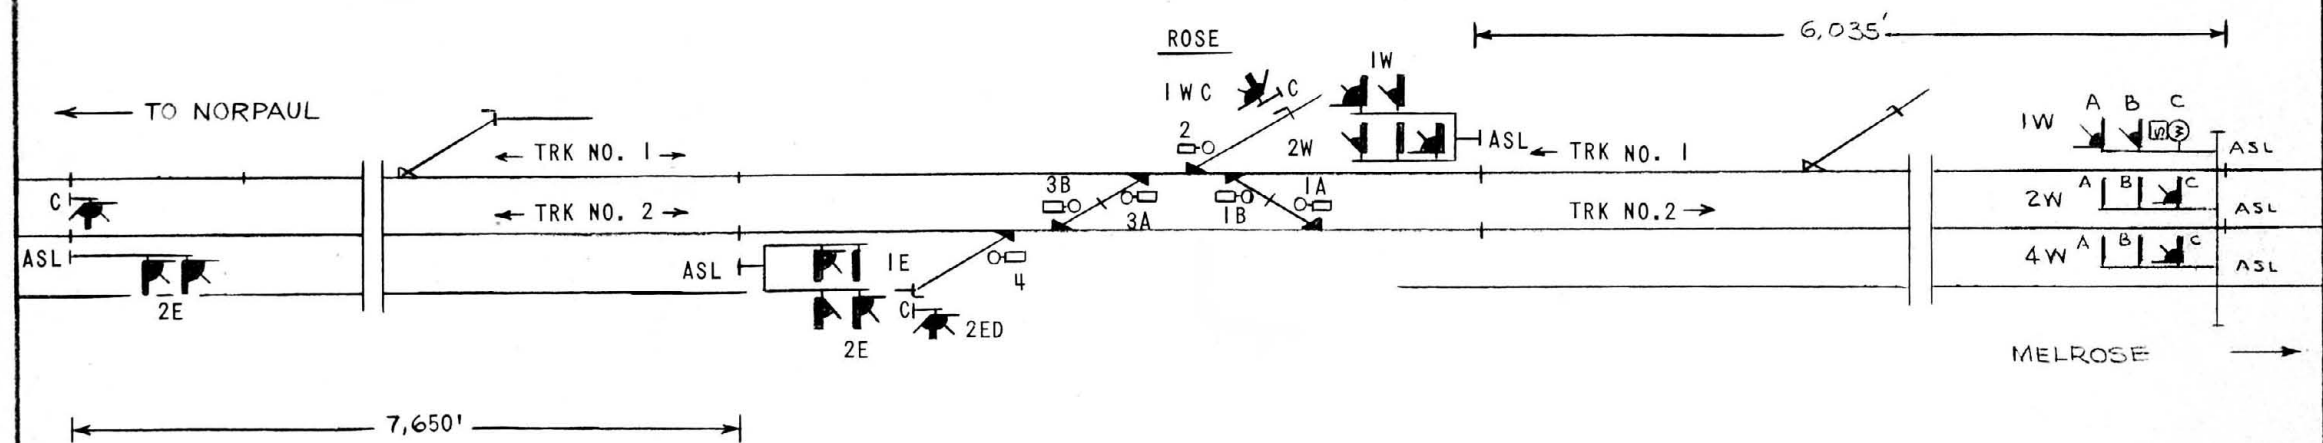


CONTROLLED FROM DISPATCHER'S OFFICE (HAMMOND)

I H B R R	C & S DEPT	HAMMOND, IND.
REMOTE CONTROLLED INTERLOCKING CP ROSE FRANKLIN PARK, ILL. OCTOBER 8, 1975		
REV. NO. 2	JAN. 2, 1980	AI-37.0
SCALE: NONE		SHEET 22

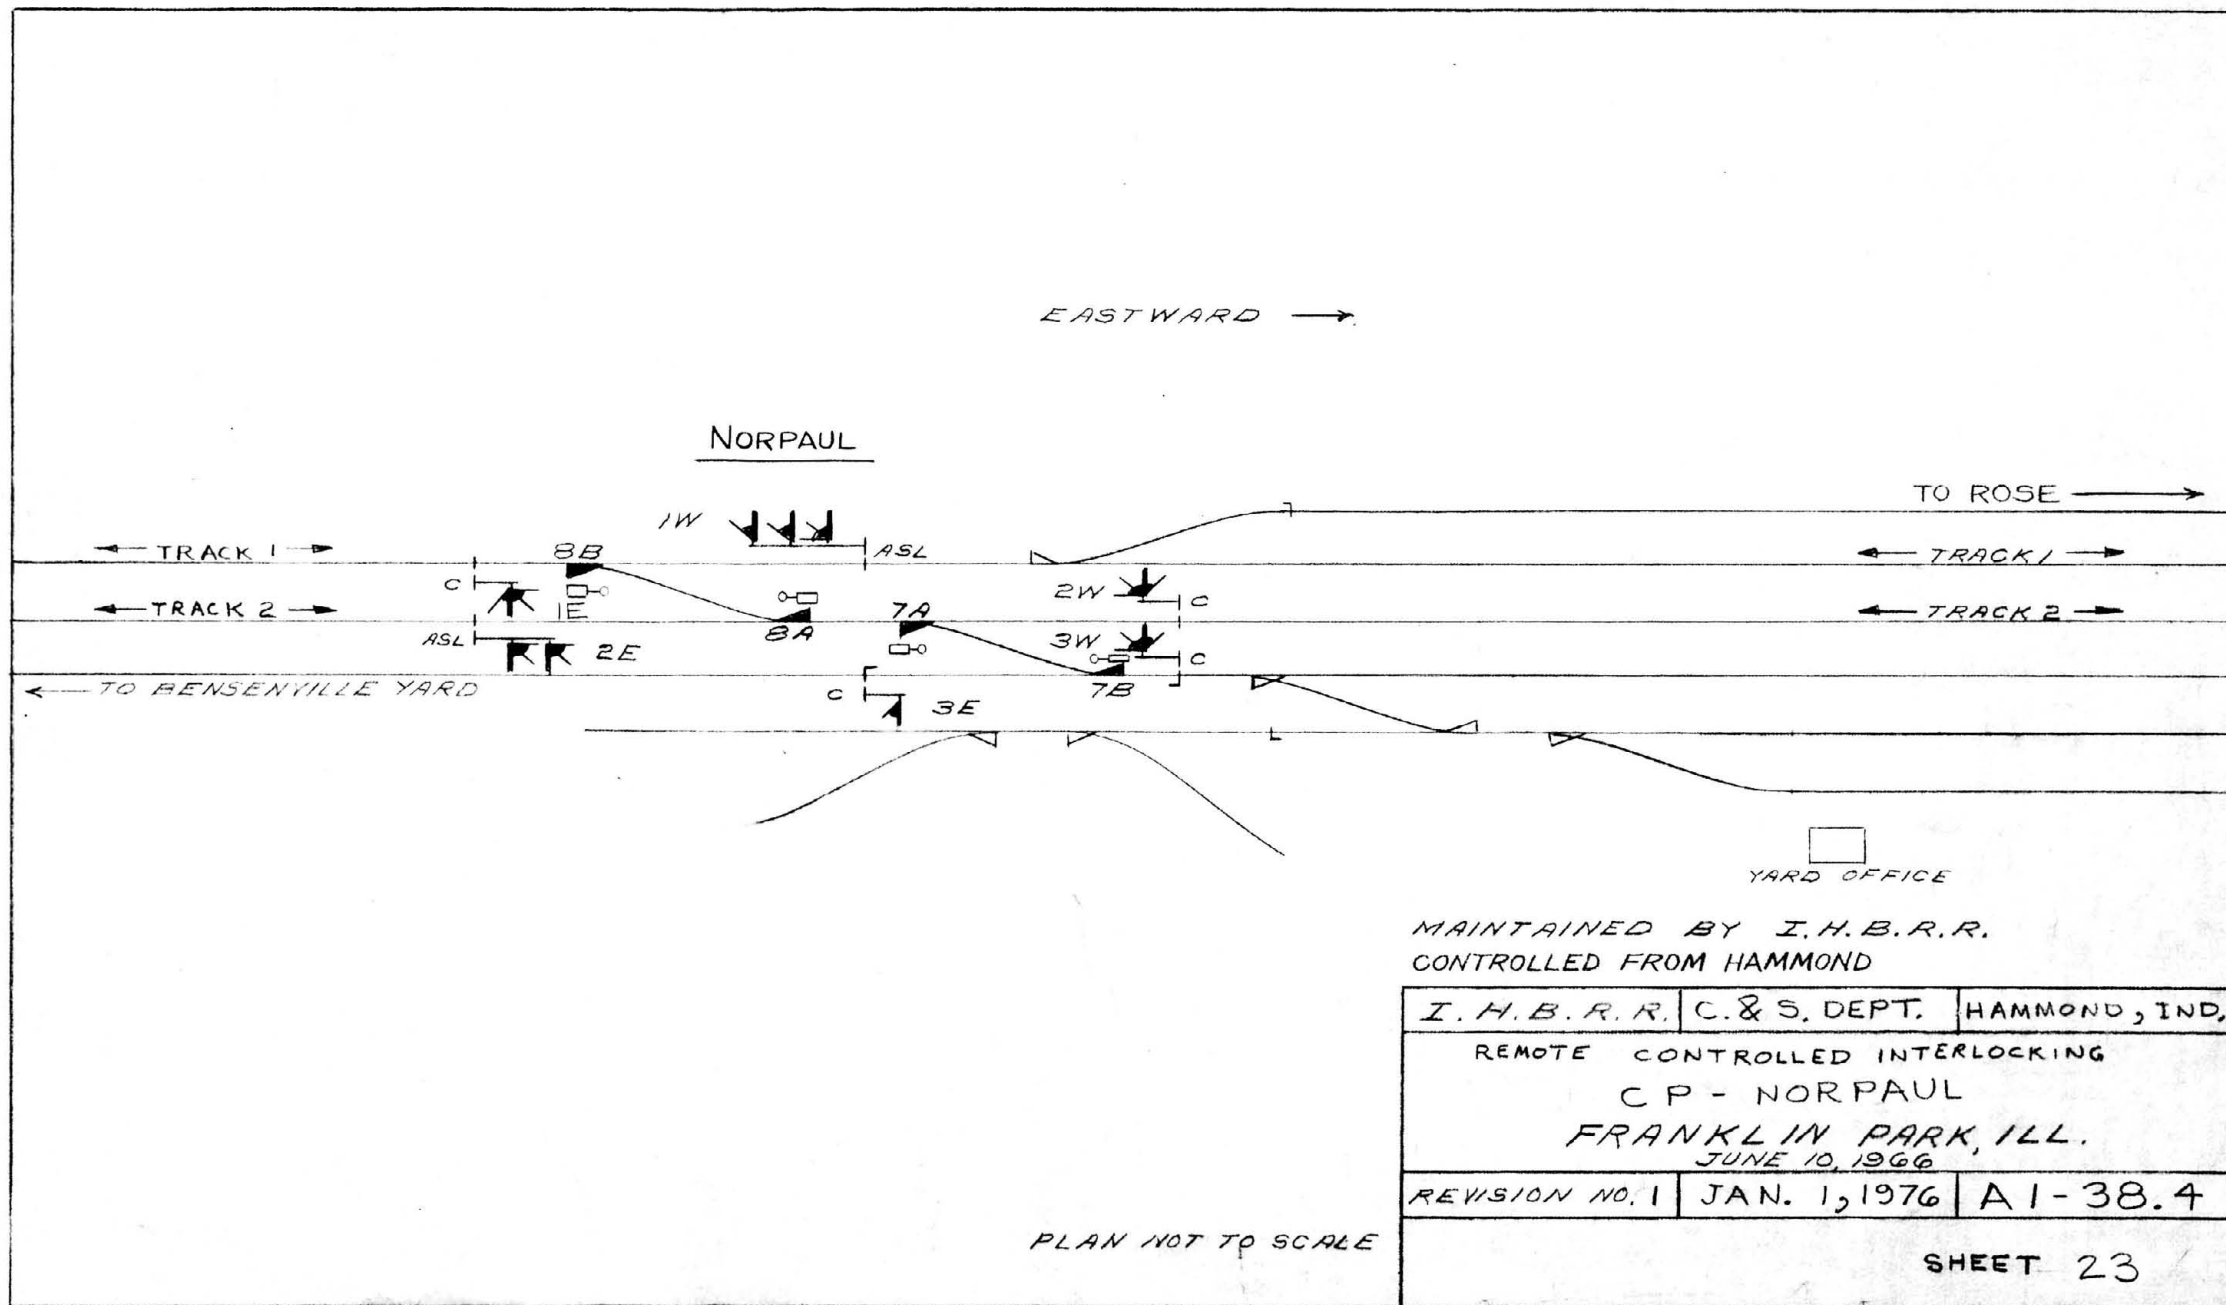


FORMER PLAN S-A503B-I-1

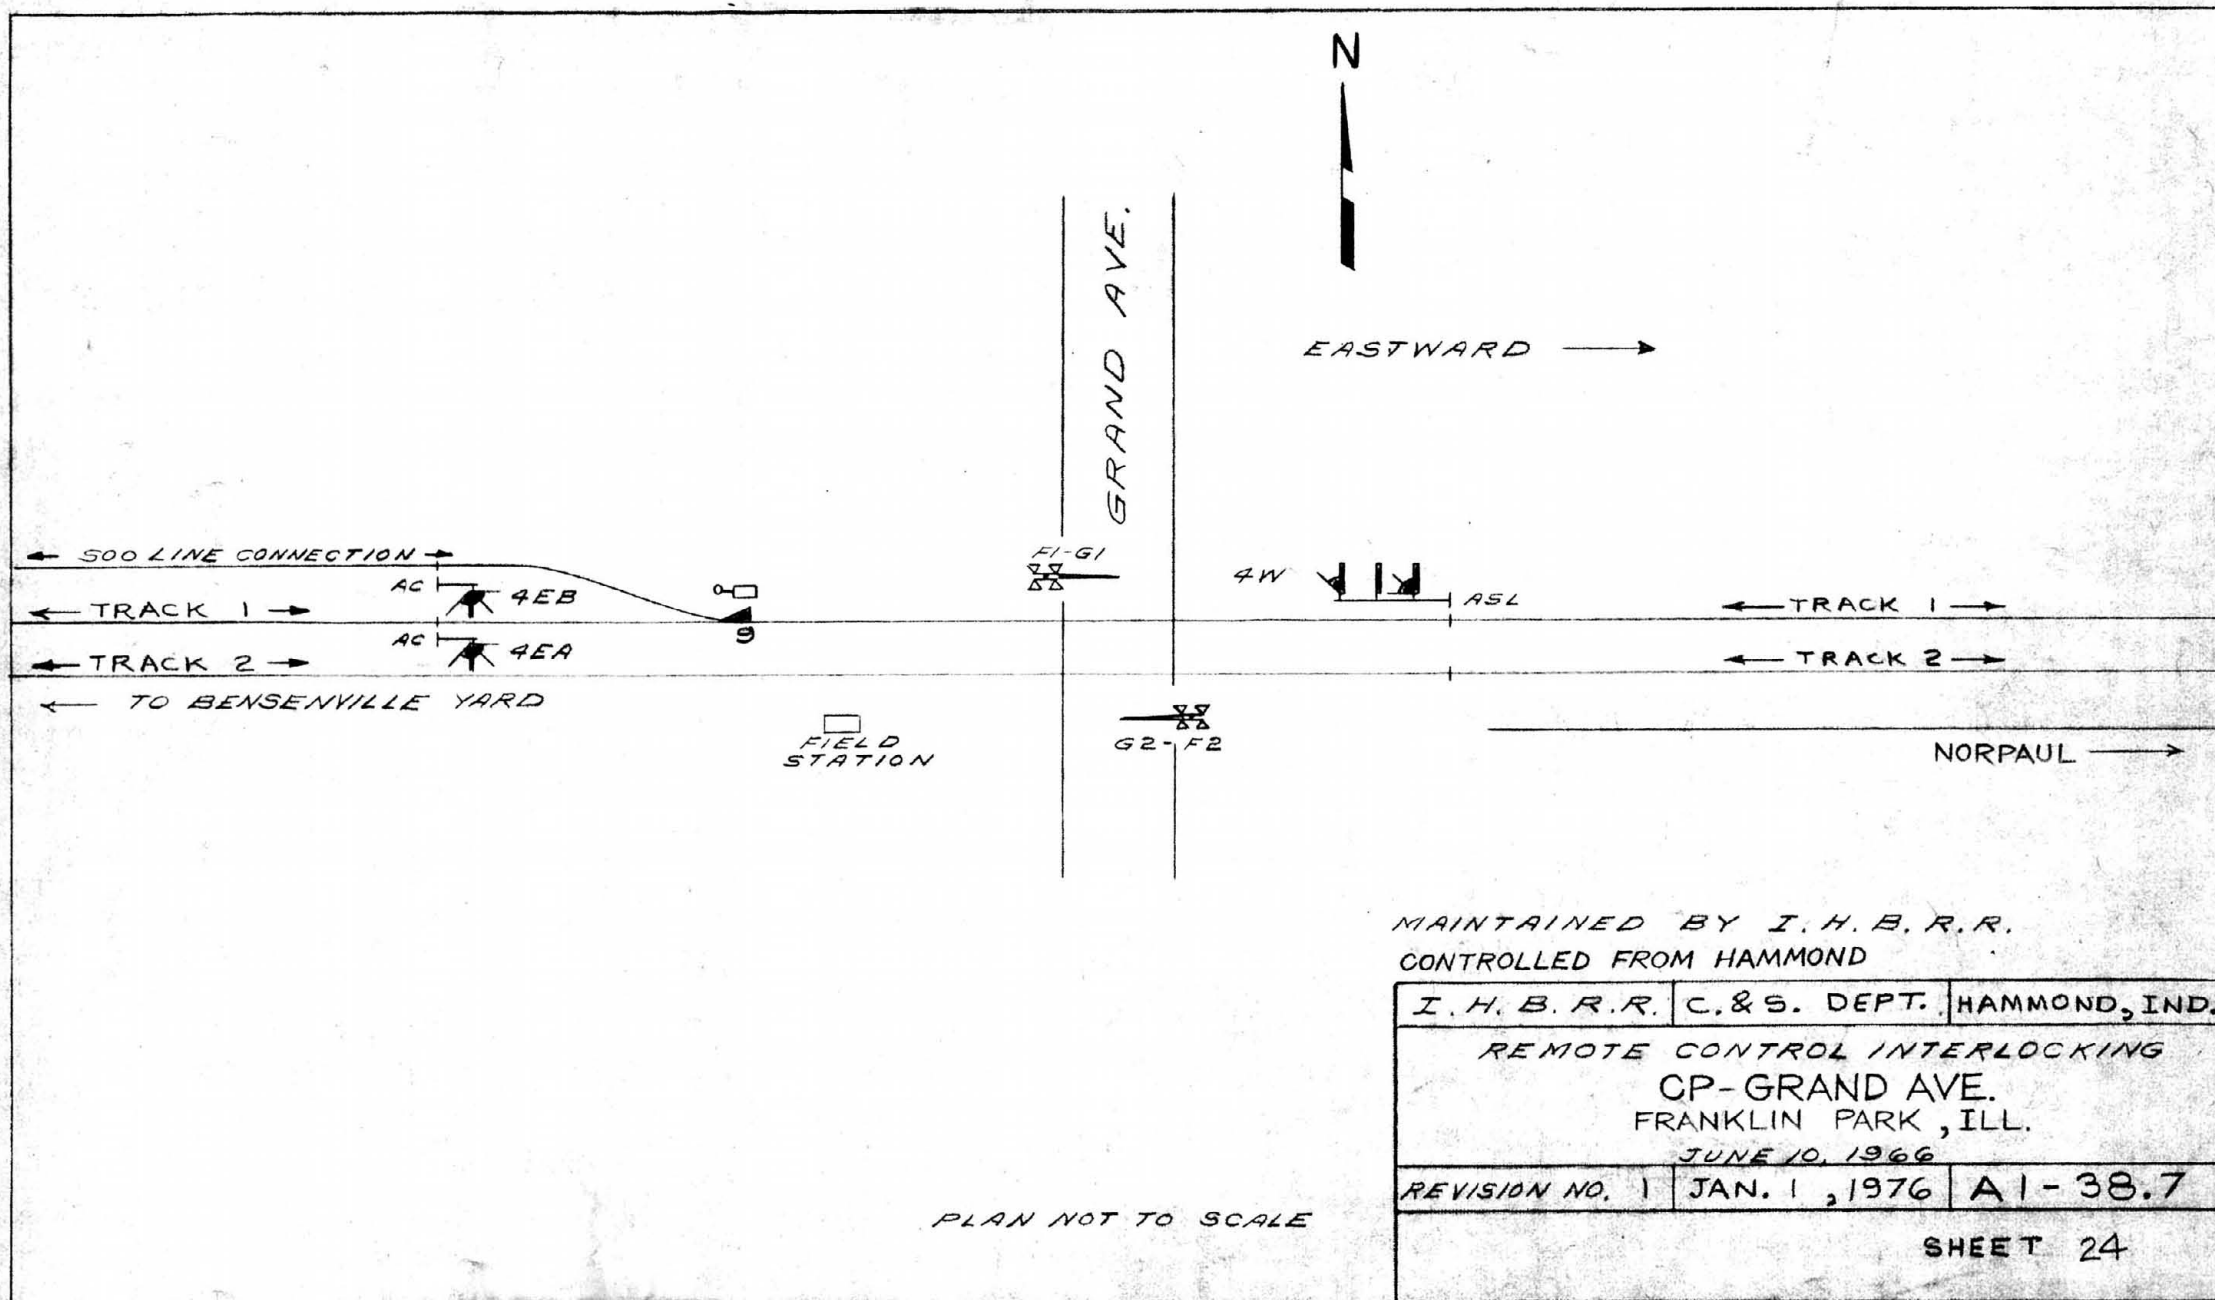


DIVISION OF COST		
	MAINTENANCE	OPERATION
C.M.ST.P.&P *	50.00%	80.99%
IHB	50.00%	19.01%


* INCLUDES S00 LINE UNIT COUNT

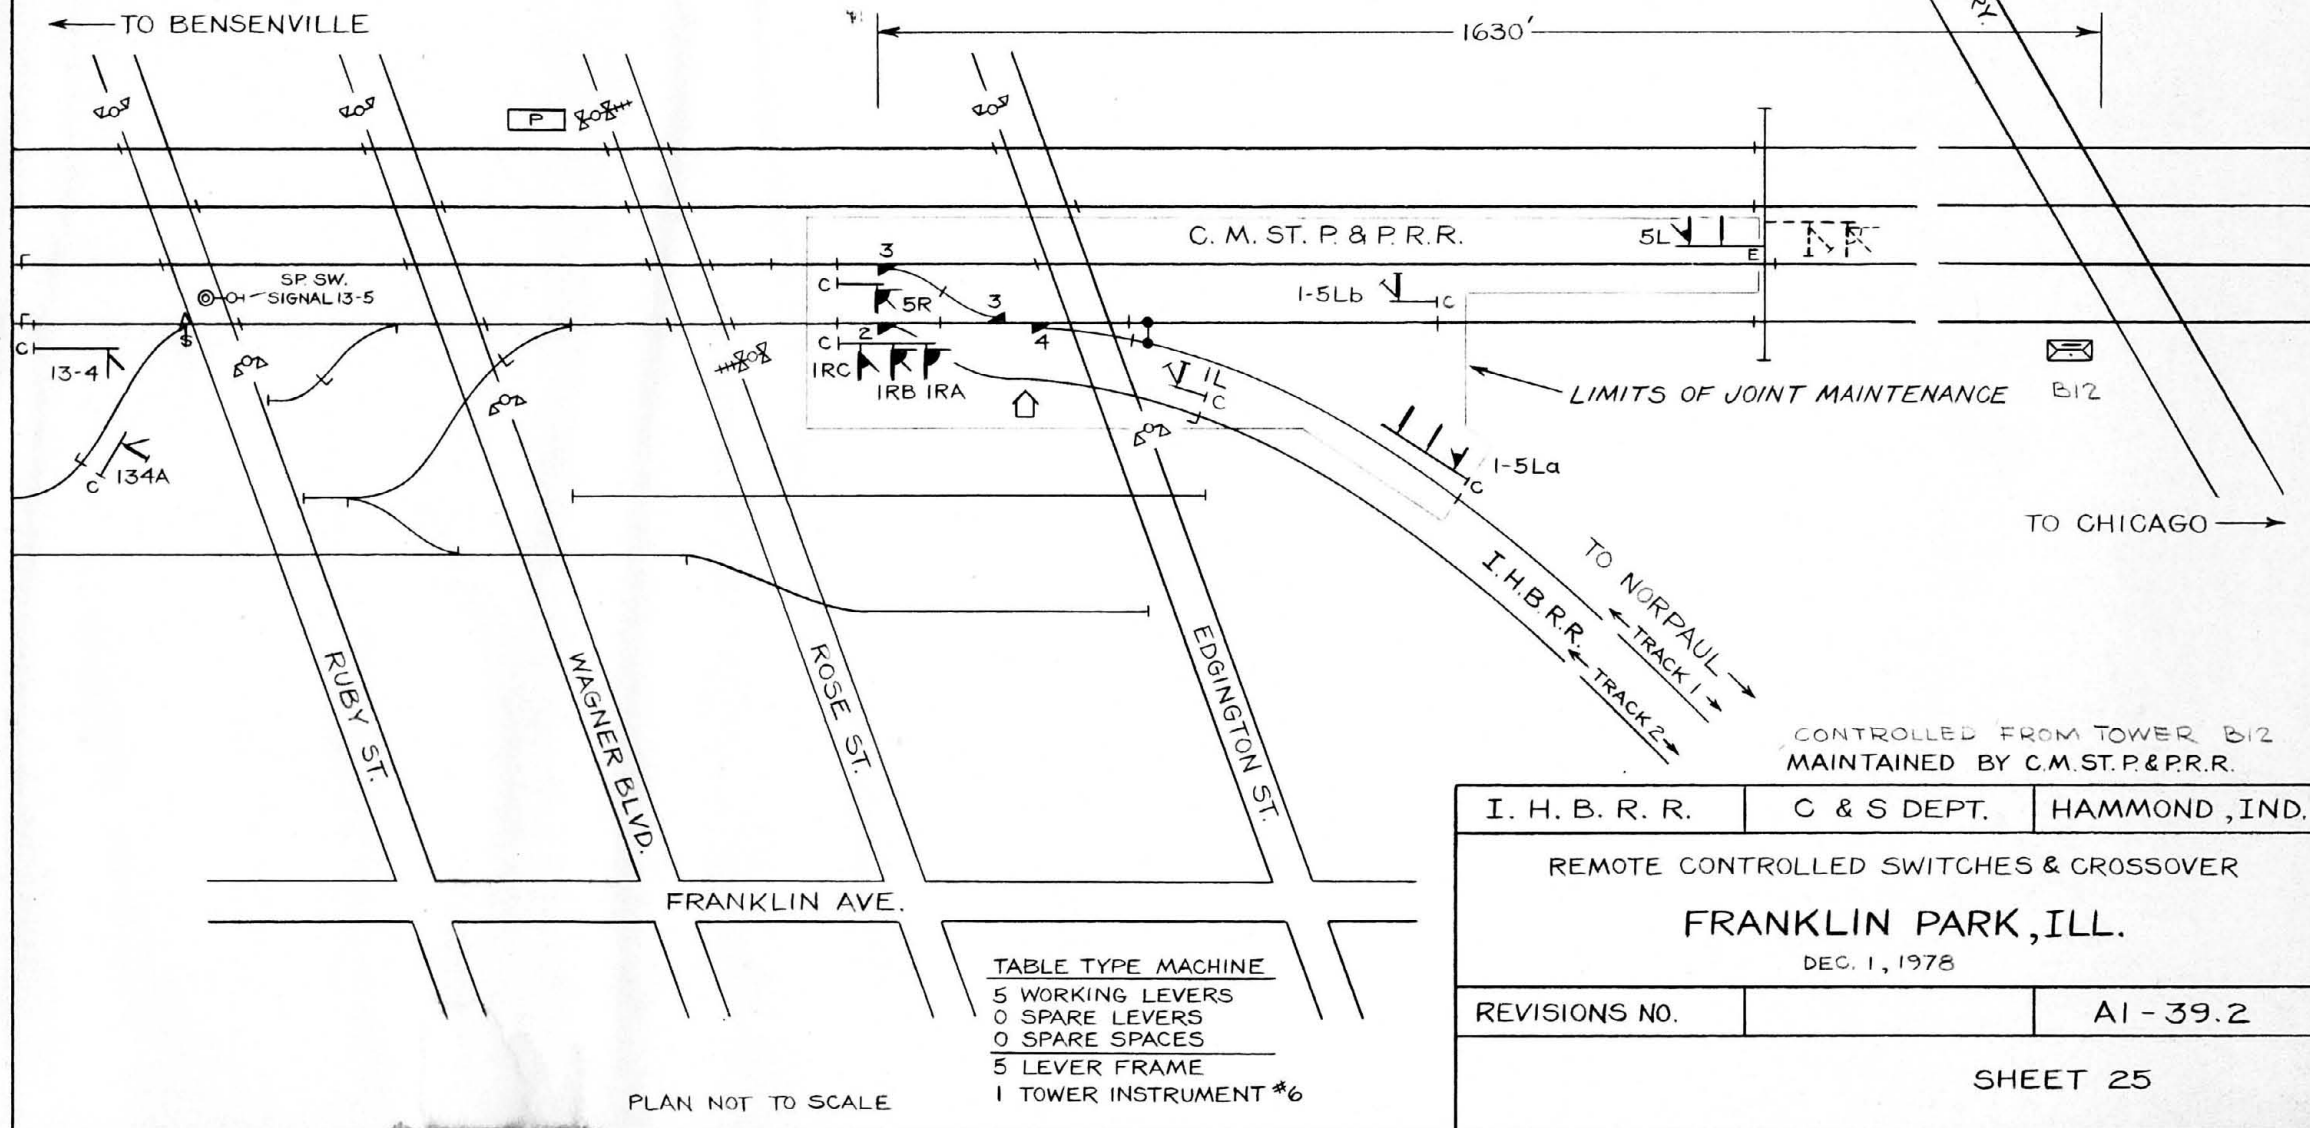

I. H. B. R. R.	C & S DEPT.	HAMMOND, IND.
REMOTE CONTROLLED SWITCHES & CROSSOVER		
FRANKLIN PARK, ILL.		
DEC. 1, 1978		
REVISIONS NO.		A1 - 39.2
SHEET 25		

FORMER PLAN S-A5038-I

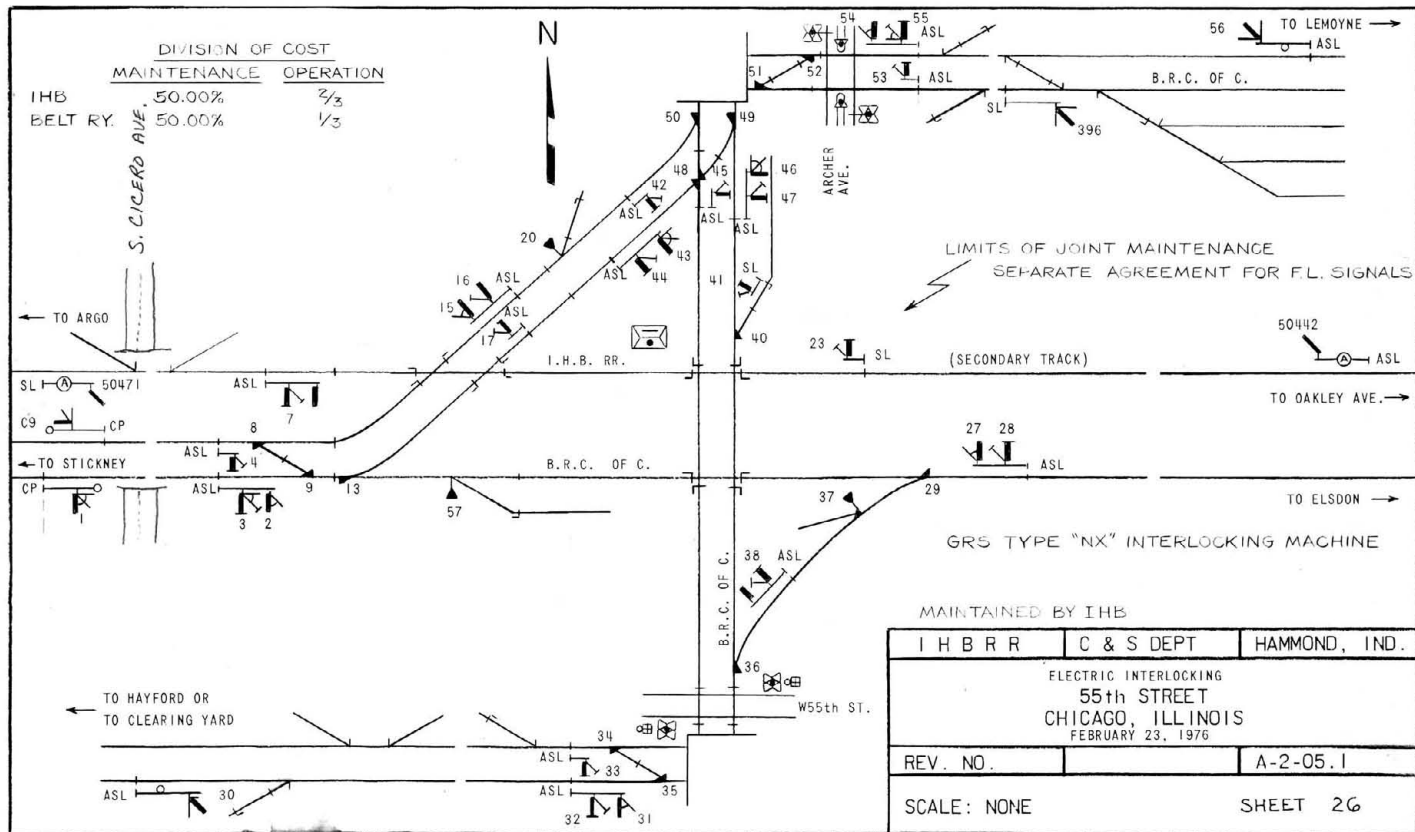


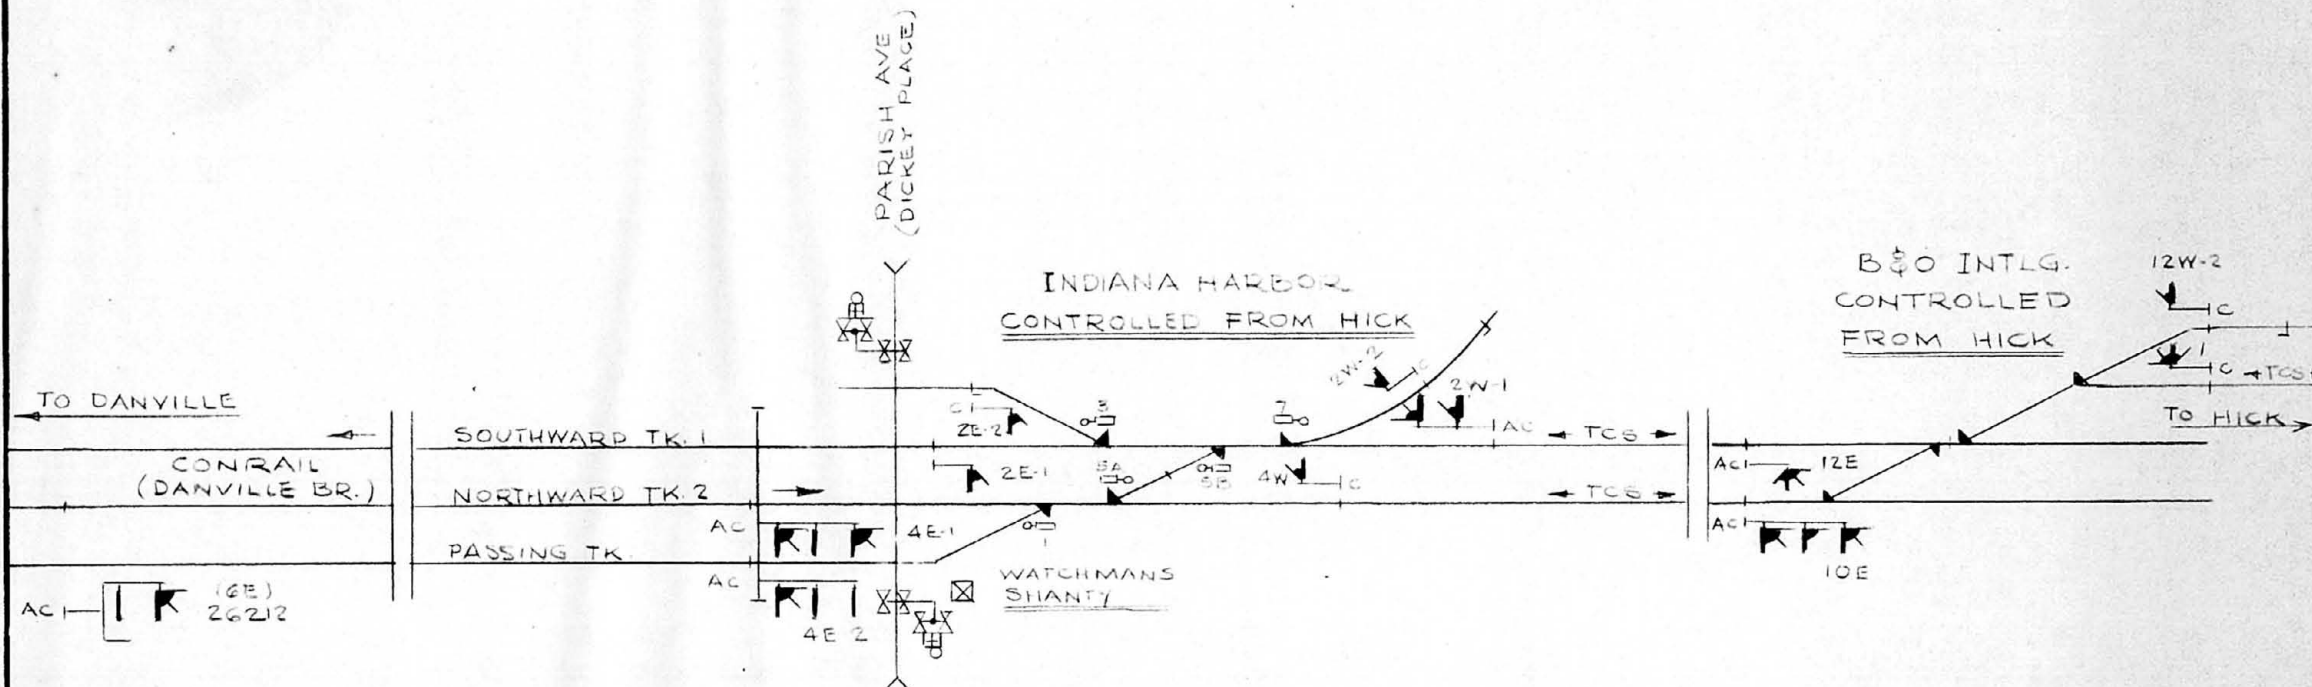

MAINTAINED AND OPERATED BY CONRAIL		
I. H. B. R. R.	C & S DEPT	HAMMOND, IND.
REMOTE INTERLOCKING CONTROLLED FROM HICK INDIANA HARBOR, IND. DEC. 5, 1930		
REVISION NO		A3-00.2
PLAN NOT TO SCALE		SHEET 27

DIVISION OF COST
MAINTENANCE OPERATION

E.J. & E. 10.66% 10.66%
 CR(NYC) * 89.34% 89.34%
 * DISTRIBUTED BETWEEN CR(NYC) & IHB
 61.48% ON CAR MILEAGE BASIS (CALUMET
 27.86% IHB 100% BASIS (IND. & TEAM TRACK)

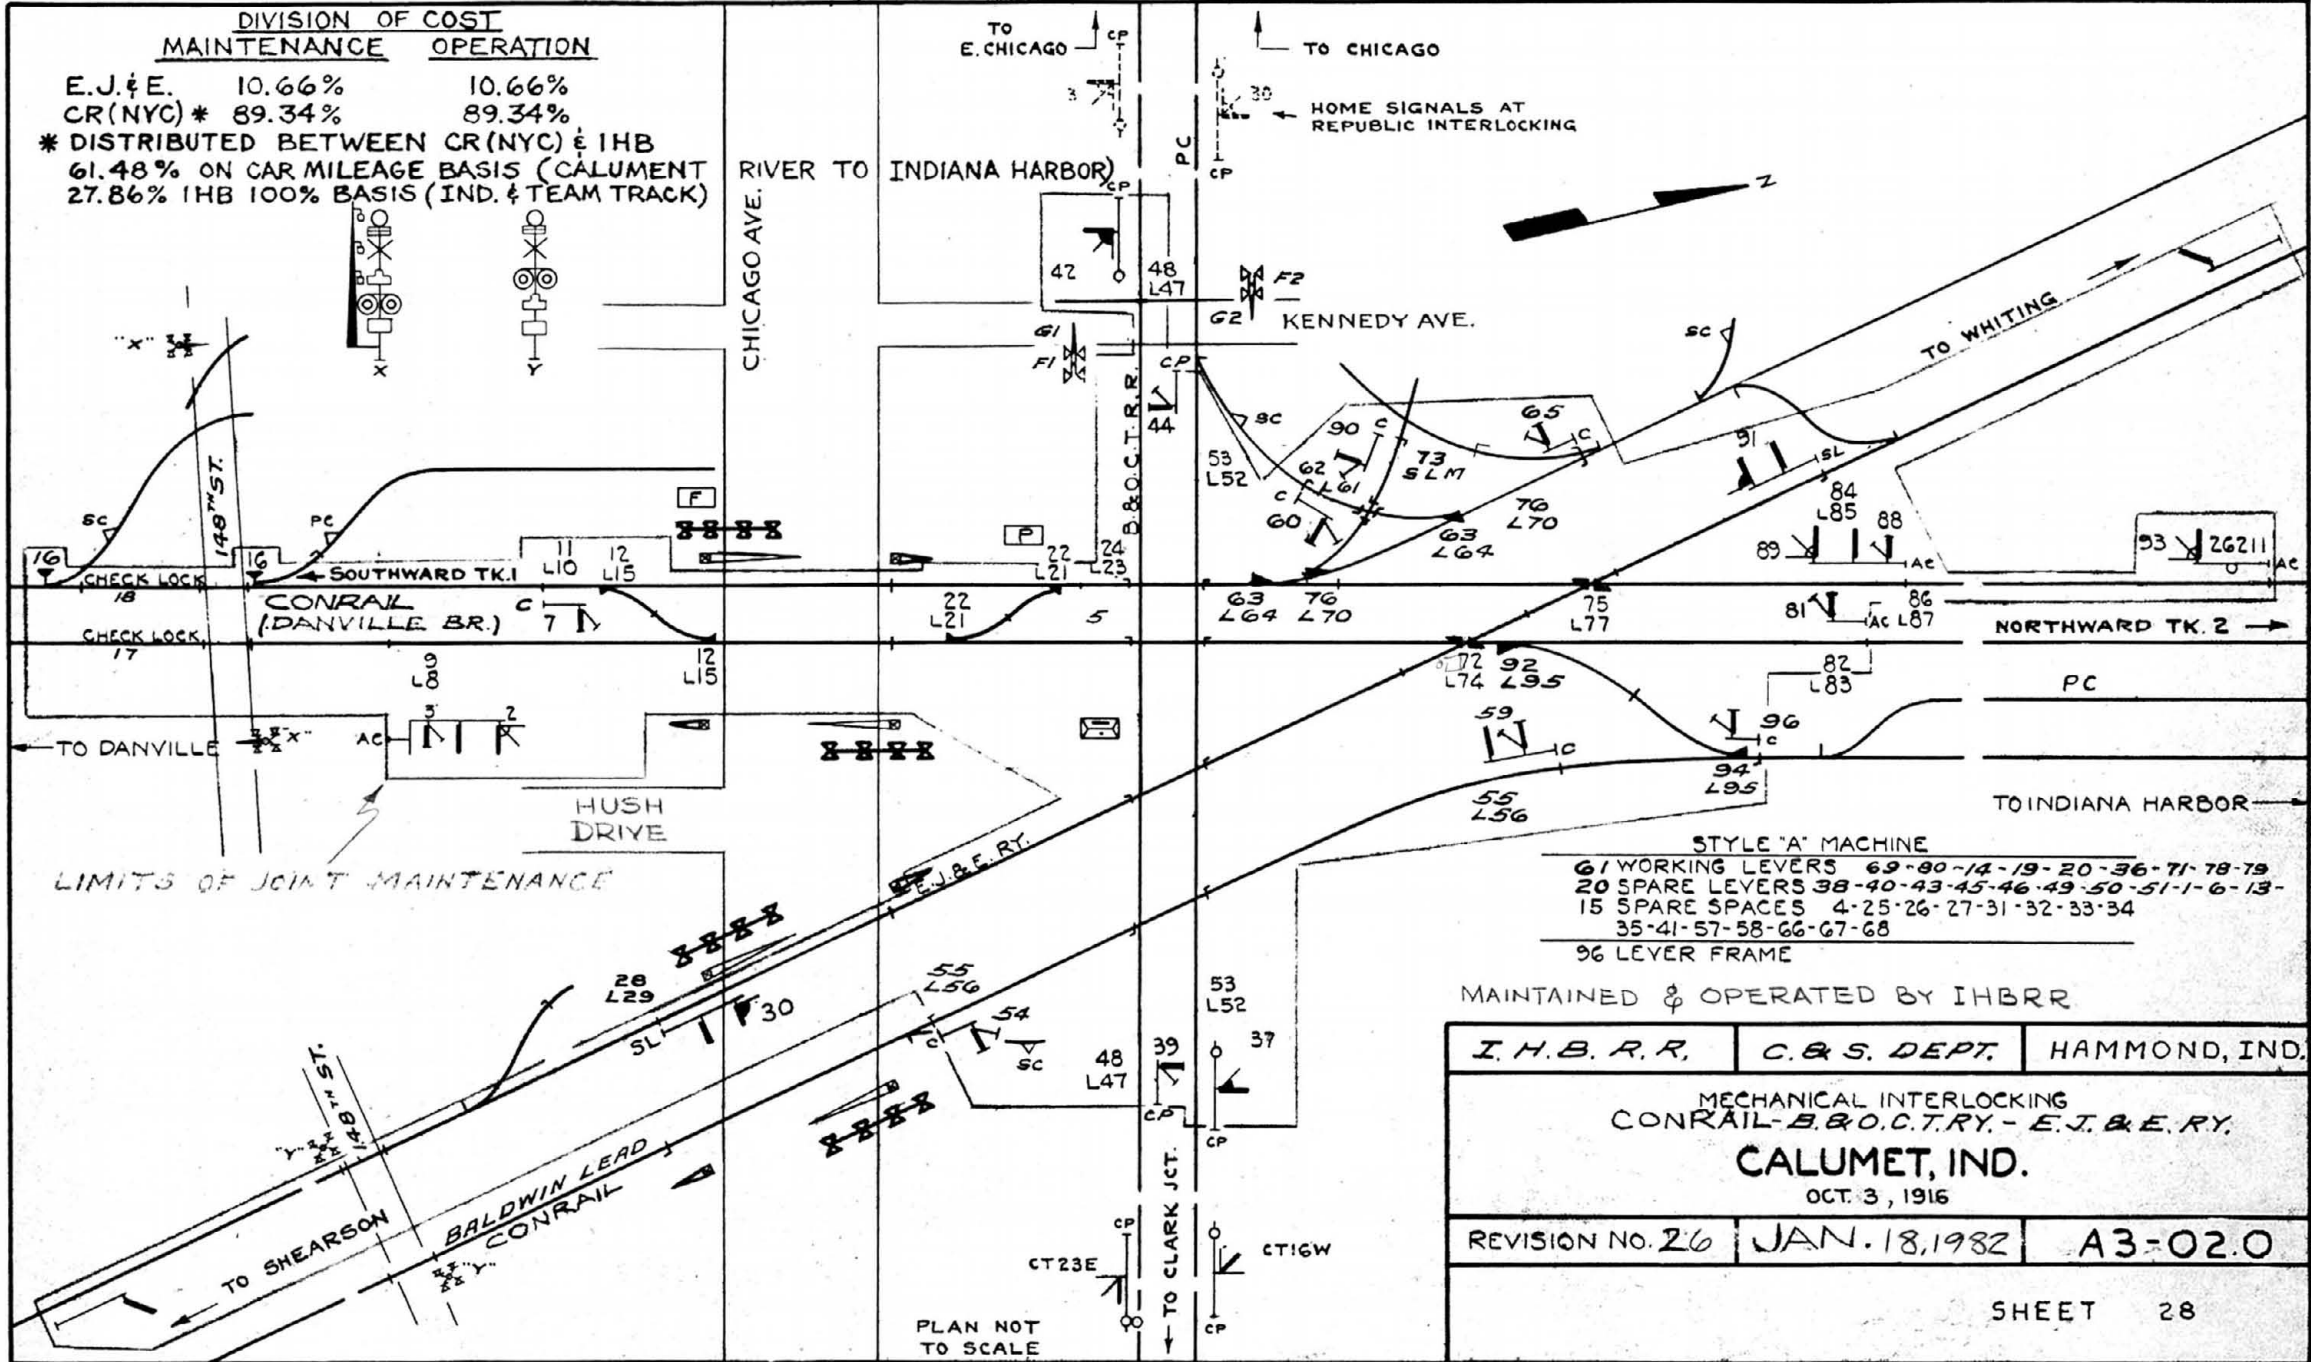

STYLE "A" MACHINE
 61 WORKING LEVERS 69-80-14-19-20-36-71-78-79
 20 SPARE LEVERS 38-40-43-45-46-49-50-51-1-6-13-
 15 SPARE SPACES 4-25-26-27-31-32-33-34
 35-41-57-58-66-67-68
 96 LEVER FRAME

MAINTAINED & OPERATED BY IHBRR



I. H. B. R. R.	C. & S. DEPT.	HAMMOND, IND.
MECHANICAL INTERLOCKING CONRAIL-B.O.C.T.RY.-E.J. & E. RY. CALUMET, IND. OCT. 3, 1916		
REVISION NO. 26	JAN. 18, 1982	A3-02.0

SHEET 28

FORMER PLAN S-A2603-1

DIVISION OF COST

	MAINTENANCE	OPERATION
CAL. RIV. TO IND. HBR.	57.81%	57.81%
GIBSON	19.14%	19.14%
N & W (N P)	23.05%	23.05%

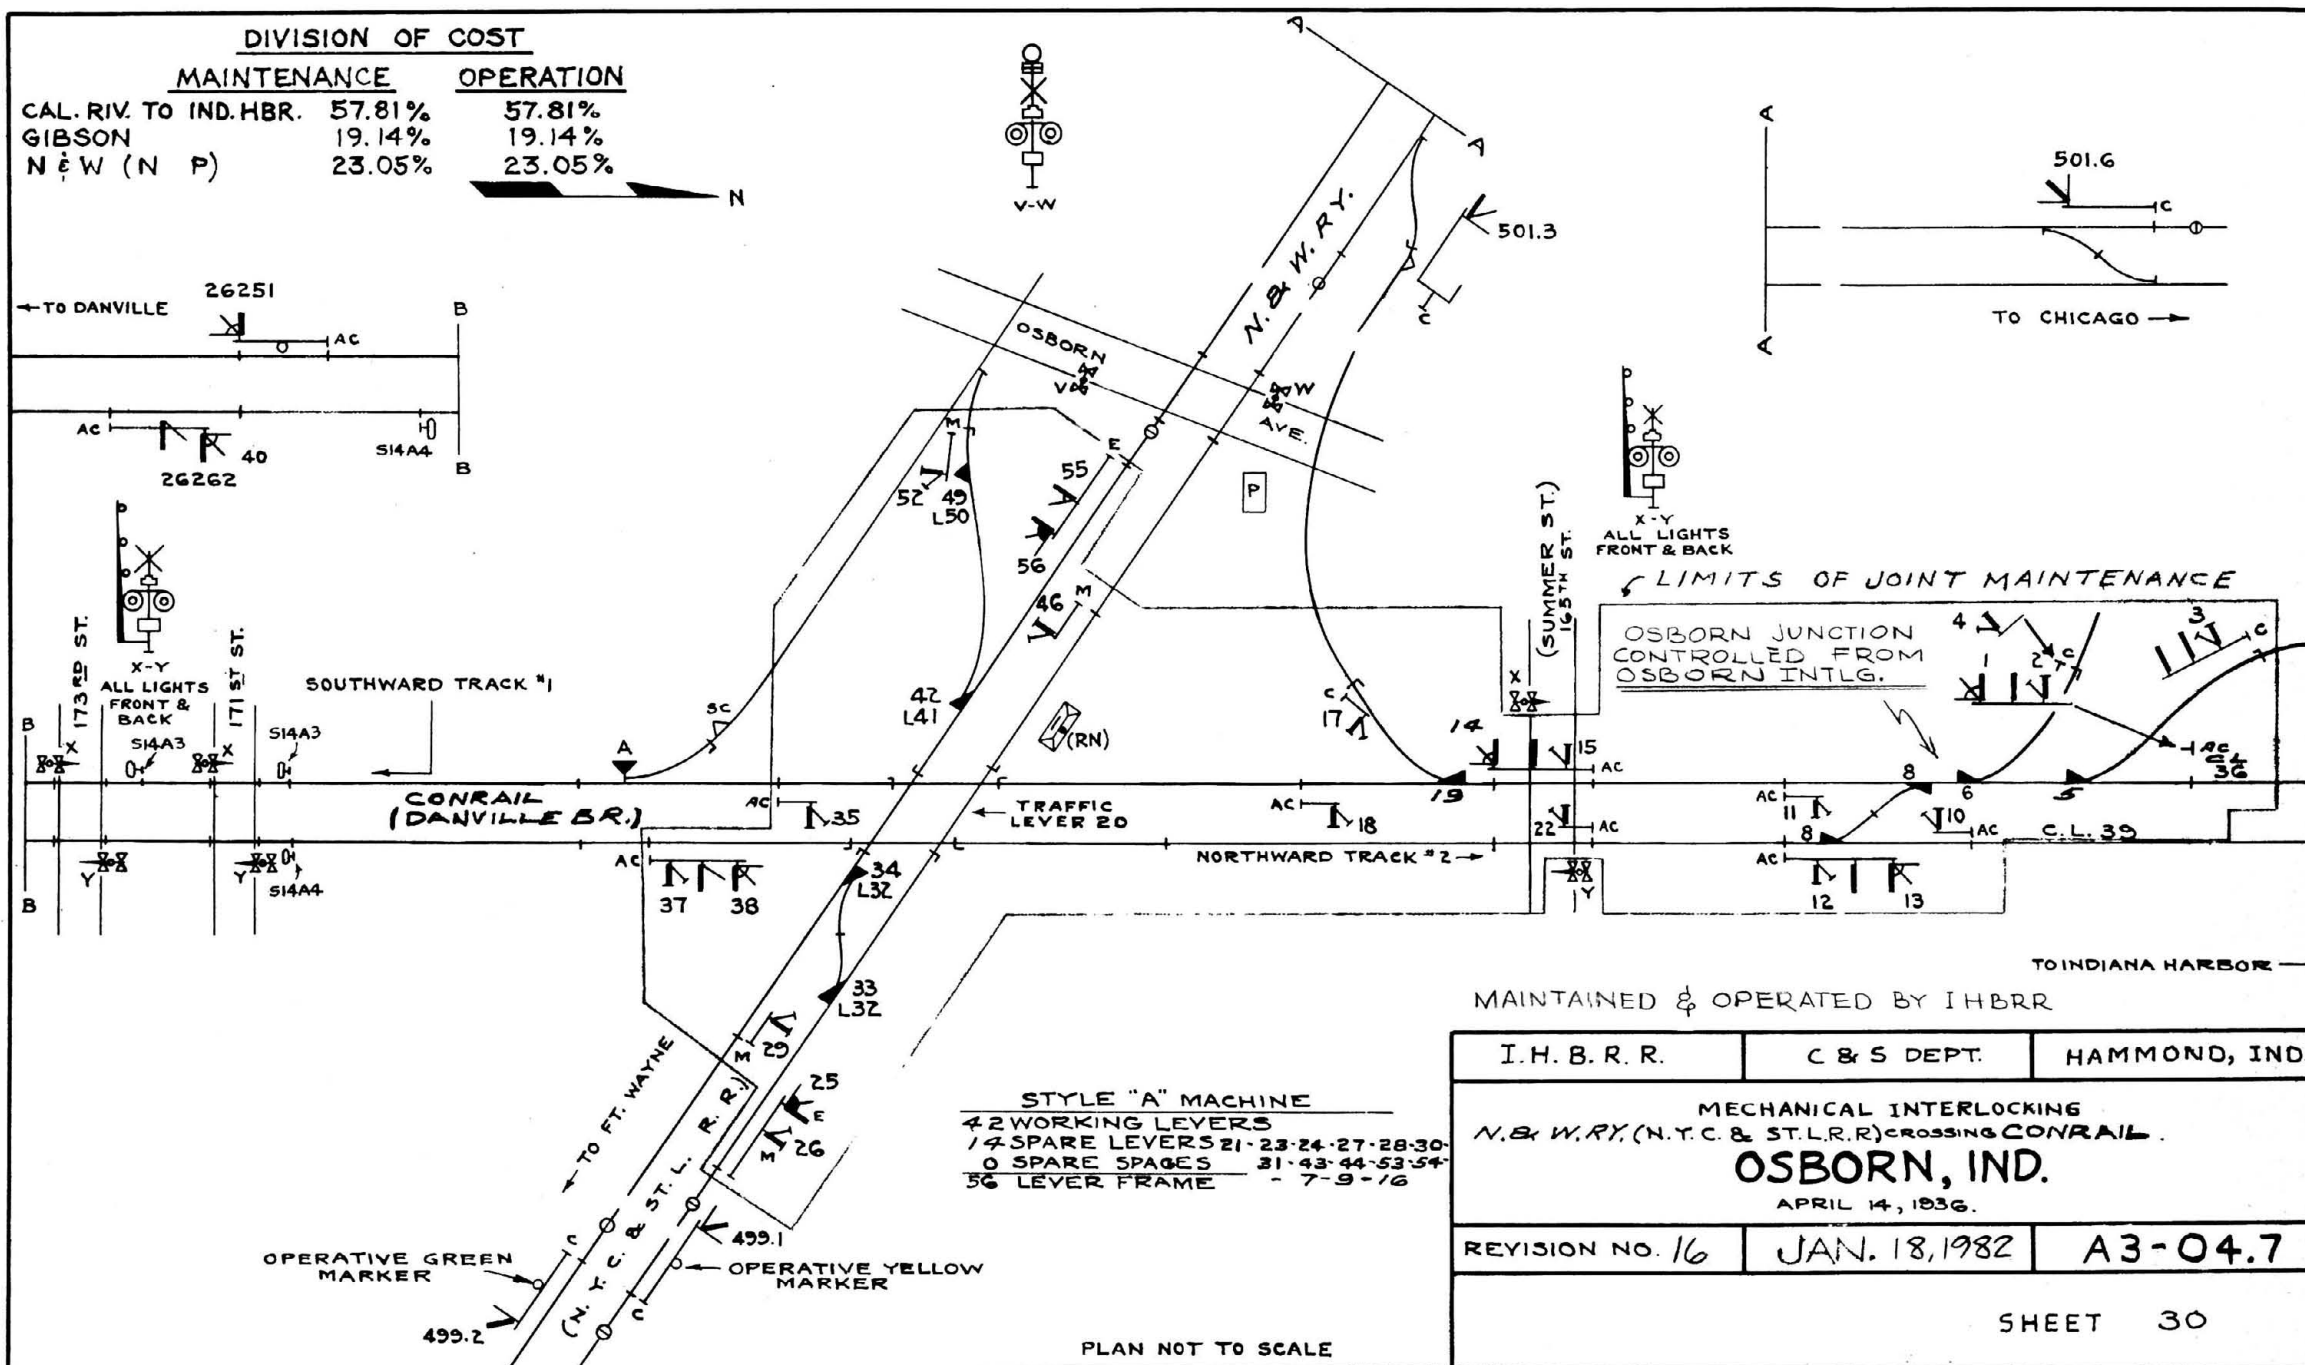 

STYLE "A" MACHINE
 42 WORKING LEVERS
 14 SPARE LEVERS 21-23-24-27-28-30-
 0 SPARE SPACES 31-43-44-53-54-
 56 LEVER FRAME - 7-9-16


MAINTAINED & OPERATED BY IHBRR

I. H. B. R. R.	C & S DEPT.	HAMMOND, IND.
MECHANICAL INTERLOCKING N. & W. RY. (N. Y. C. & ST. L. R. R.) CROSSING CONRAIL OSBORN, IND. APRIL 14, 1936.		
REVISION NO. 16	JAN. 18, 1982	A3-04.7

SHEET 30

FORMER PLAN S-A2606-I-1

IHB	DIVISION OF COST	
	MAINTENANCE	OPERATION
	100.00%	100.00%

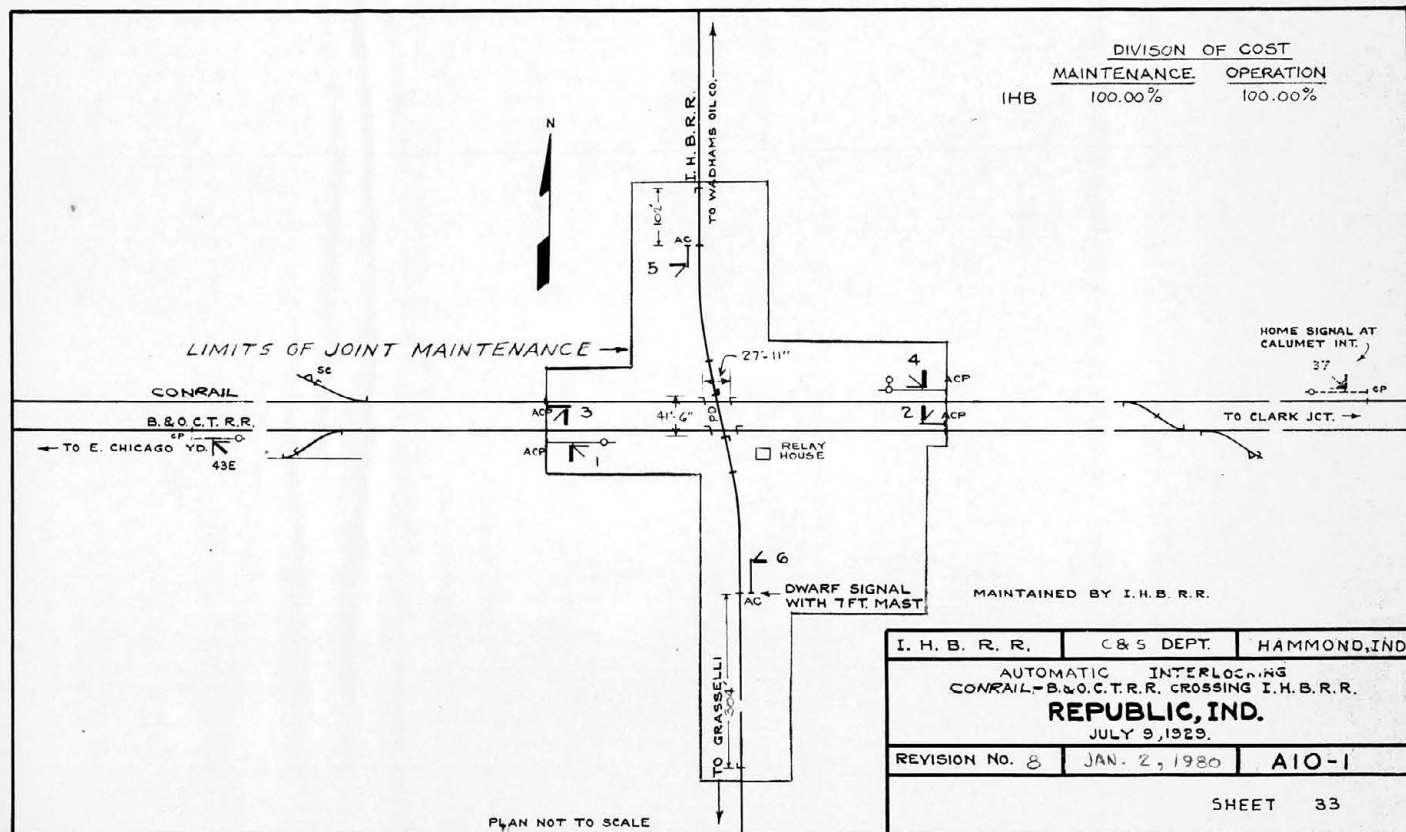

I. H. B. R. R.	C & S DEPT.	HAMMOND, IND.
AUTOMATIC INTERLOCKING CONRAIL-B.&O.C.T.R.R. CROSSING I.H.B.R.R.		
REPUBLIC, IND.		
JULY 9, 1929.		
REVISION NO. 8	JAN. 2, 1980	A10-1

SHEET 33

FORMER PLAN S-A5061-I-1