

TRACK PLAN, LOCKING SHEET & DOG CHART # 44324

POHICK  
R. F. & P. R.R.

C. 2169


GENERAL RAILWAY SIGNAL CO. ROCHESTER, N.Y.

2 LEVERS FOR 3 SWITCHES  
2 " " 3 F.P. LOCKS  
8 " " 8 SIGNALS  
12 WORKING LEVERS  
3 SPARE SPACES 6-11-12  
1 SPARE LEVER 16  
16 LEVER FRAME

LOCKING SHEET

FEB. 5, 1917.

LEVER	WHEN	LOCKS
1		5
2		8 (7) 13
3		(9) (8) (7) 14
4		(9) 15
5	(10)	14
6	SPARE SPACE	
7		8 (8)
8		10
9		10 (10)
10		
11	SPARE SPACE	
12	" "	
13		8 (7)
14		(9)
15	10	(7) (8)
16	SPARE LEVER	(9) 10

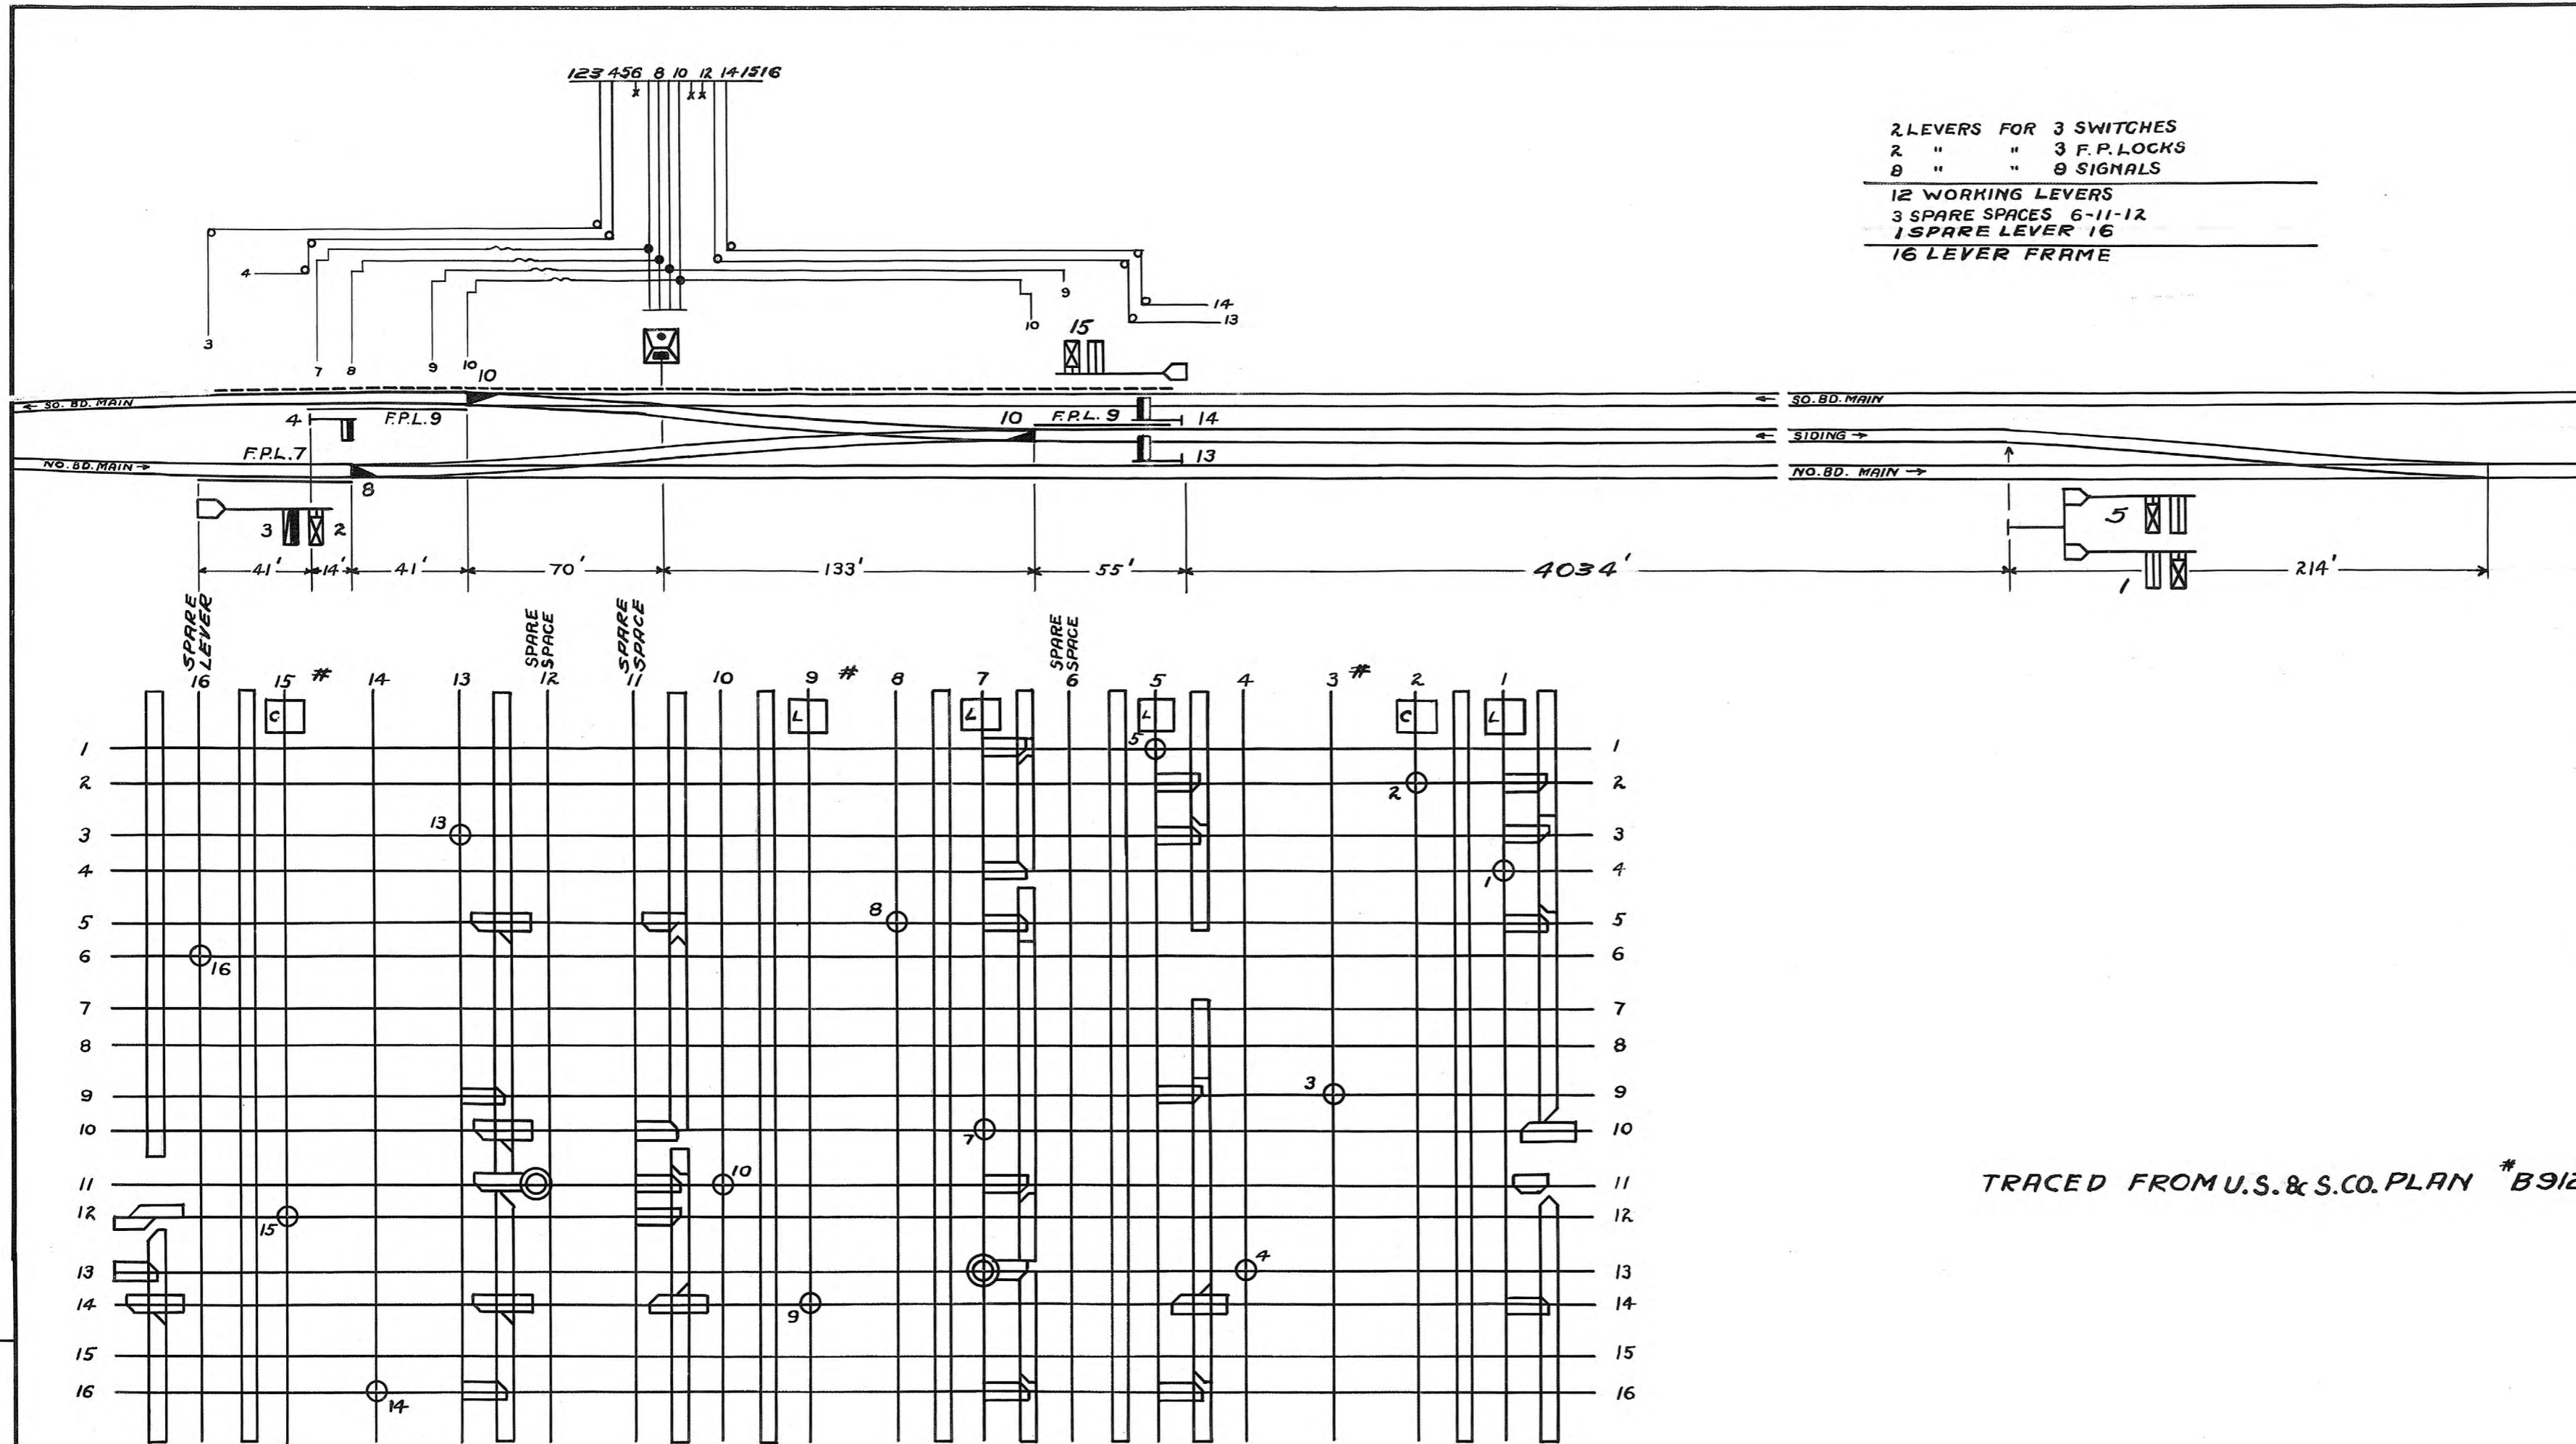

TRACED FROM U.S. & S. CO. PLAN # B9122

DRAWN BY *Ch. Boots*  
TRACED BY *P.R.*  
CHECKED *W.W.W.*

APPROVED

FOR G.R.S.C.  
APPROVED

FOR R.R.C.?