


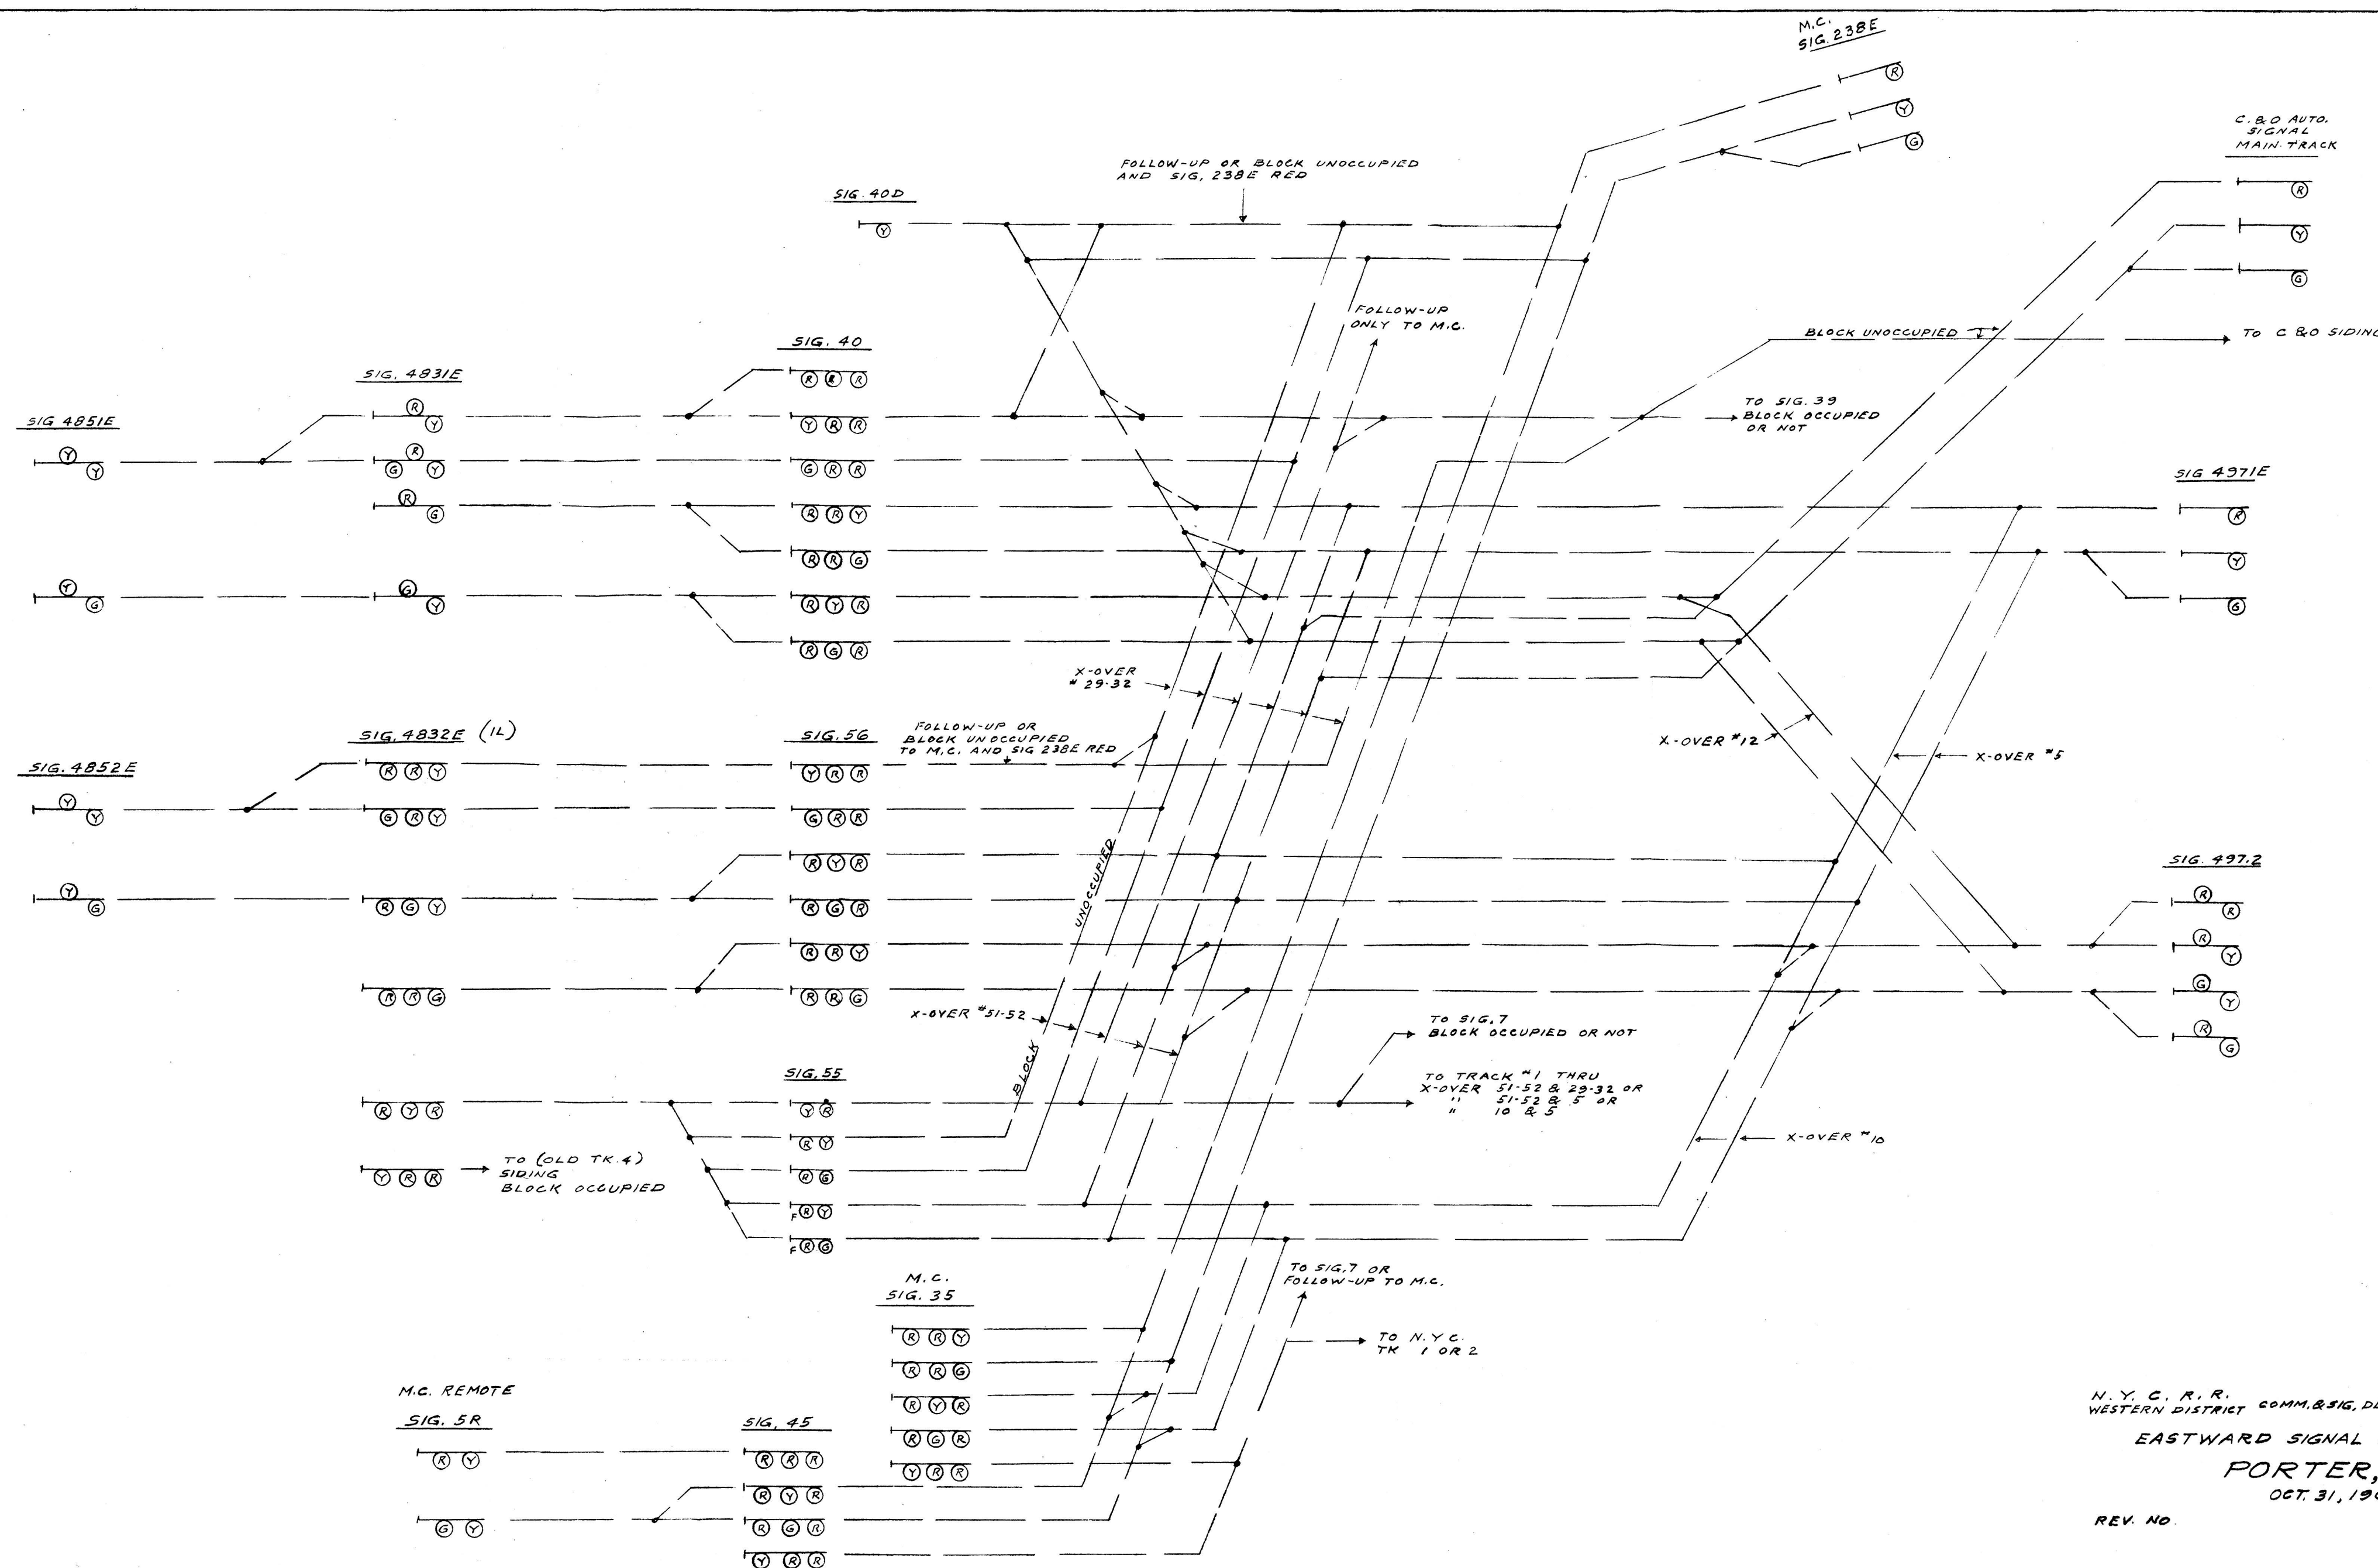

N. Y. C. R. R.
 WESTERN DISTRICT COMM. & SIG. DEPT. CLEVELAND, O.
 EASTWARD SIGNAL INDICATION
 PORTER, IND.
 OCT. 31, 1966.
 REV. NO. 5-500-12