

7	MARCH 20, 1950	6	DEC. 11, 1942.	5	JAN. 3, 1939.	4	JAN. 3, 1936.	3	FEB. 15, 1934.	2	FEB. 16, 1932.	1	FEB. 4, 1930.	REFERENCE	PLAN NO.	REVISION NO.	DATE.	
	LIVE CIRCUITS CORRECTED TO CHECKINGS WITH INSPECTOR'S LETTER 7-27-46	SIGNAL DS14 REMOVED. A.F.E. 2140. WORK COMPLETED 11-28-42. PER CHECKINGS WITH SUPER. LETTER OF 12-3-42.	CUT SECTION AT S.S. 266+28 INSTALLED IN CONNECTION WITH INSTALLATION OF P.L. SIGNALS AT PENNSYLVANIA AVE. A.F.E. 43419. WORK COMPLETE 12-15-38. INSTALLATION CHECKINGS WITH SUPERVISOR'S LETTER 12-17-38.	SIGNAL DS14 TEMPORARILY TAKEN OUT OF SERVICE 8-22-35.	PLANS REVISED TO SHOW CIRCUITS AS IN SERVICE. CORRECTED TO CHECKINGS RECEIVED WITH SUPERVISOR'S LETTER OF 4-18-32.	ANNUNCIATORS INSTALLED AT PENNSYLVANIA AVE. A.F.E. 21213. WORK COMPLETED 6-2-26. CORRECTED TO INSPECTOR'S CHECKINGS OF 6-5-26. SWITCH INDICATORS REMOVED AND POWER LINE CORRECTED PER SUPERVISOR'S CHECKINGS OF 6-16-31. CHANGES SHOWN IN CONNECTION WITH APPROACH LIGHTING FOR SIGNALS. CORRECTED TO CHECKINGS RECEIVED WITH SUPERVISOR'S LETTER OF 2-10-32.	CHANGES ACCOUNT FOR COLOR LIGHT SIGNAL DS74 REPLACED WITH POWER SIGNAL CORRECTED TO SUPERVISOR'S CHECKINGS OF 11-30-25.	NEW PLANS ACCOUNT IN INSTALLATION OF COLOR LIGHT SIGNALS ALEXIS TO "Z" TOWER. A.F.E. 18916-1. WORK COMPLETED 11-10-25.								S-D1208-AC-1	4	3-20-50
															S-D1208-AC-2	7	3-20-50	

N.Y.C.R.R.

WEST OF BUFFALO
SIGNAL DEPT. CLEVELAND, O.

CIRCUITS


AUTOMATIC SIGNALS DS11, DS12

WEST TOLEDO, O.
APRIL, 13, 1925.

REVISION NO. 7 MARCH 20, 1950 S-C1208-Ac

Edg. J.
SIGNAL ENGINEER


FOR CONTINUATION OF CIRCUITS SEE S-J 1207-Ac-4

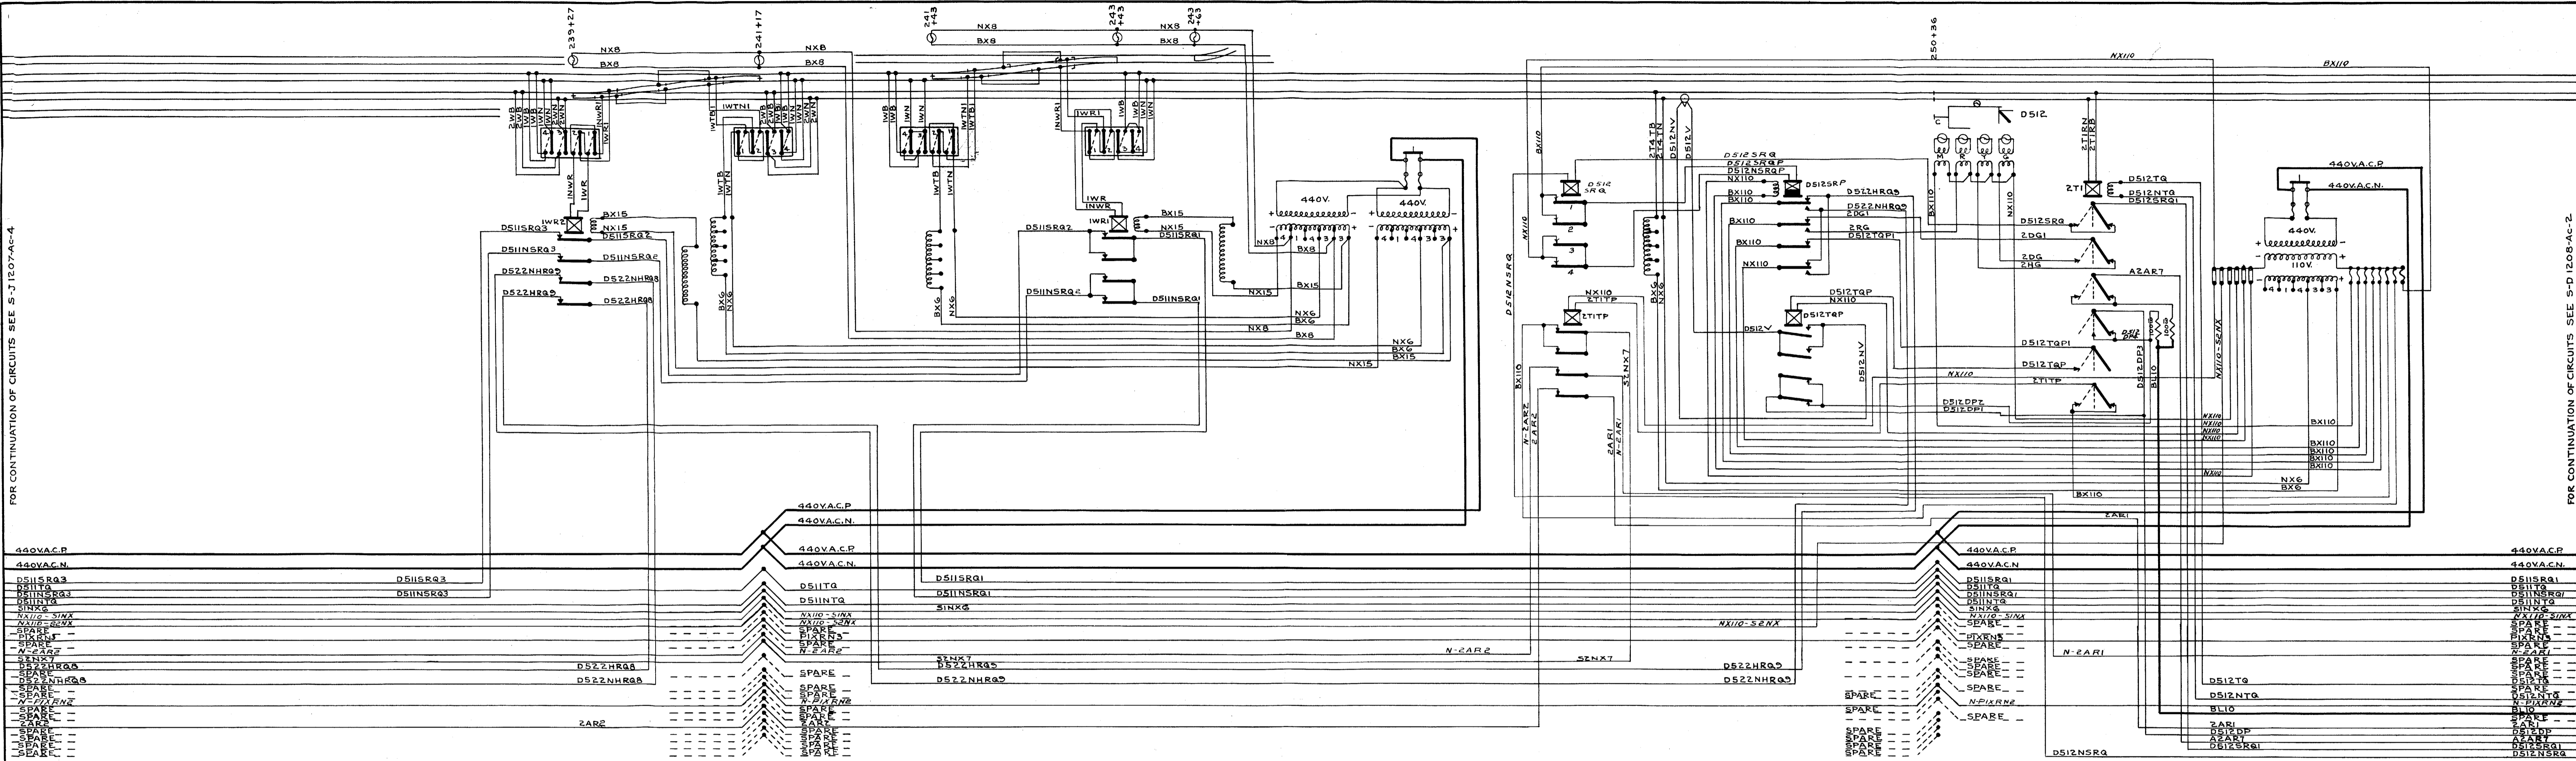

FOR CONTINUATION OF CIRCUITS SEE S-D 1208-Ac-2

N. Y. C. R. R. WEST OF BUFFALO	SIGNAL DEPT.	CLEVELAND, O.
AUTOMATIC SIGNAL CIRCUITS SIGNAL DS12		
WEST TOLEDO, O.		
APRIL 13, 1925.		
REVISION NO. 4	MARCH 29, 1950	S-D 1208-Ac-1

FOR CONTINUATION OF CIRCUITS SEE S-D1208-Ac-1

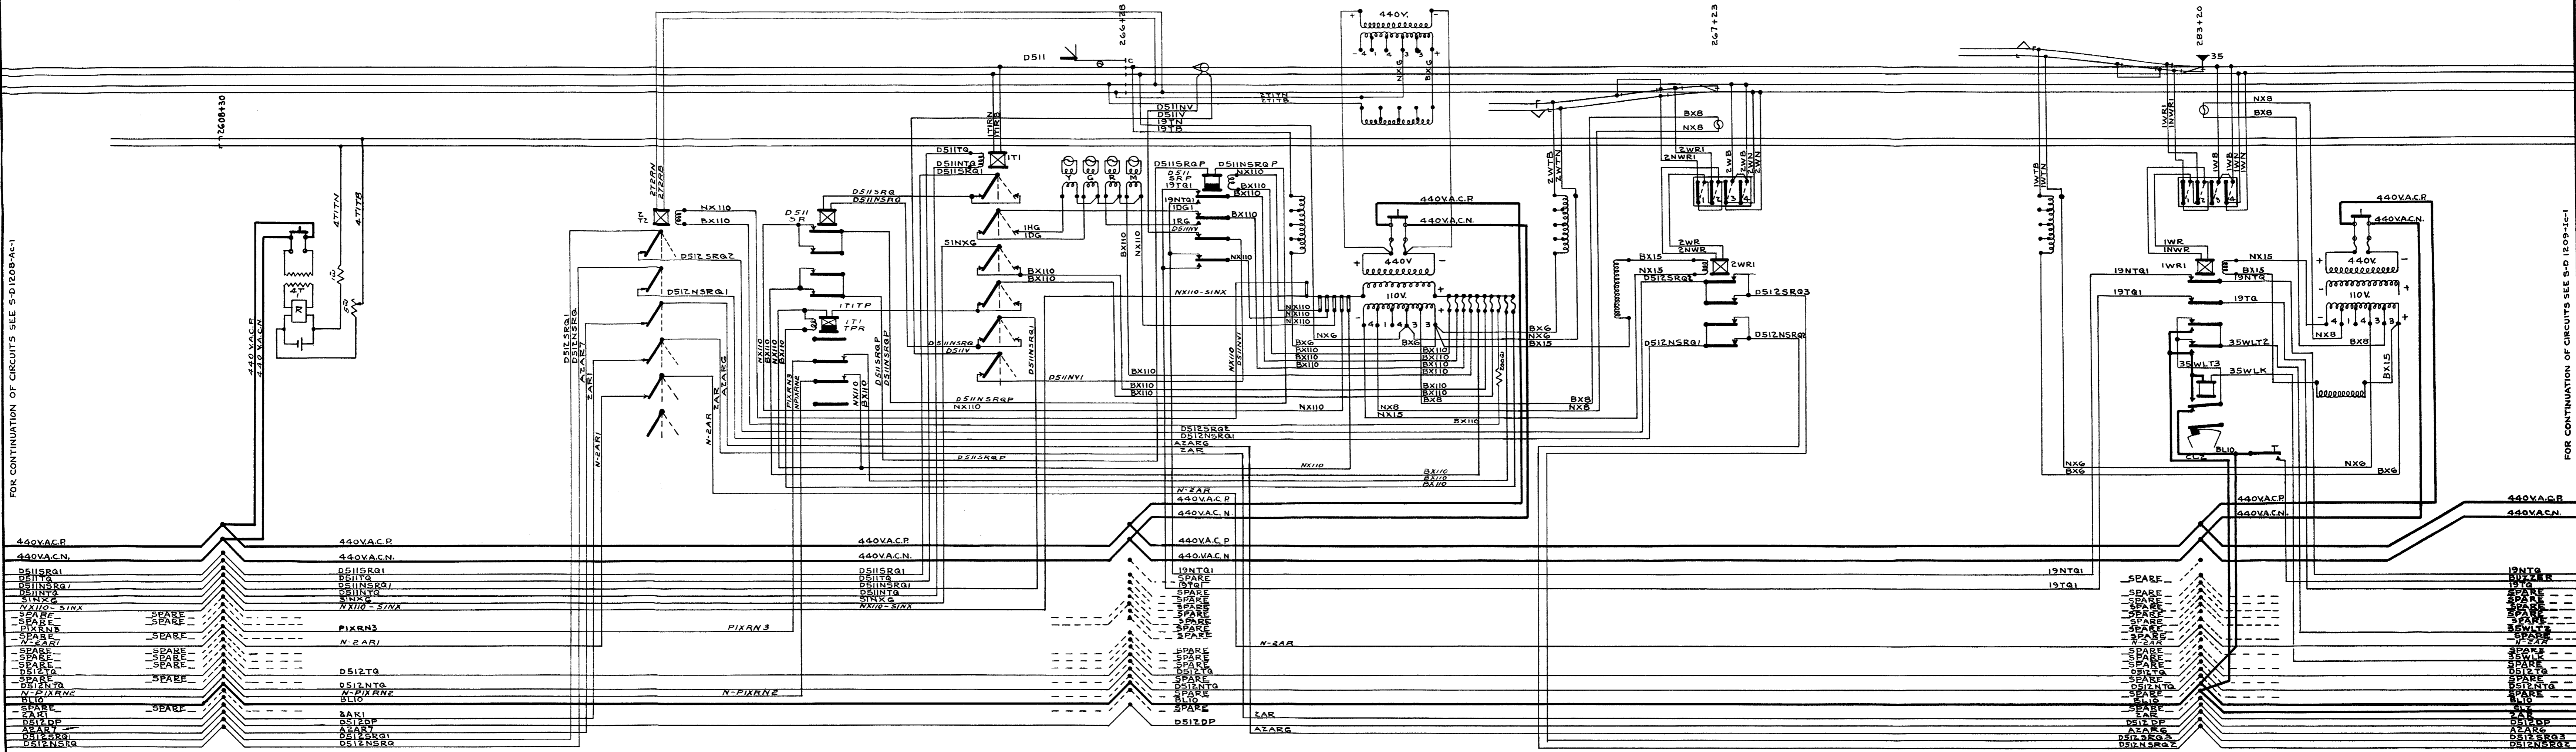

FOR CONTINUATION OF CIRCUITS SEE S-D 1209-1c-1

1-2 CON. AERIAL CABLE
 1-25 CON. AERIAL CABLE

N. Y. C. E. R. WEST OF BUFFALO	SIGNAL DEPT.	CLEVELAND, O.
AUTOMATIC SIGNAL CIRCUITS SIGNALS DSII		
WEST TOLEDO, O.		
APRIL 13, 1925.		
REVISION No. 7	MARCH 20, 1950	S-D1208-Ac-2