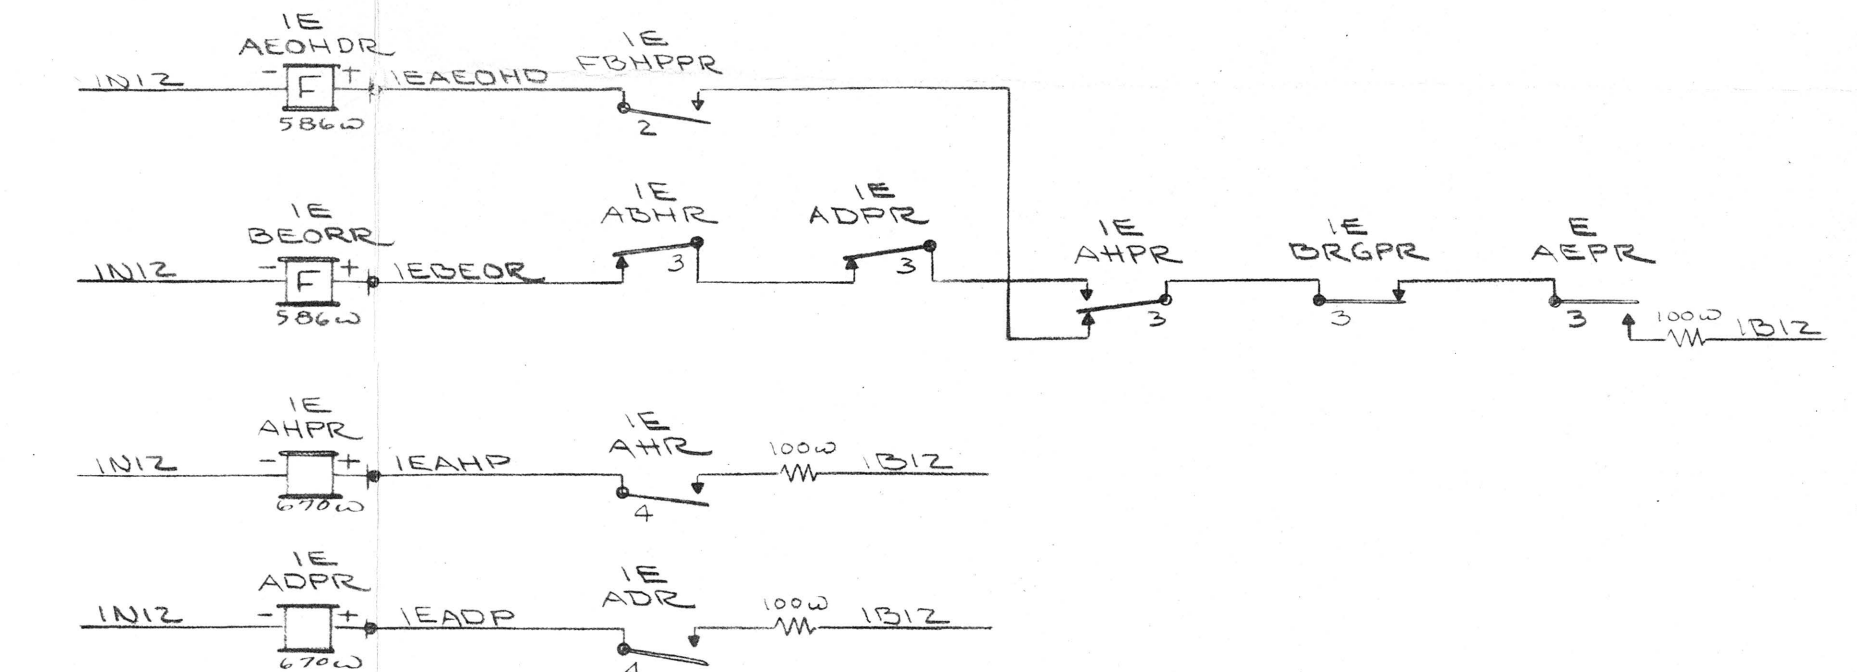
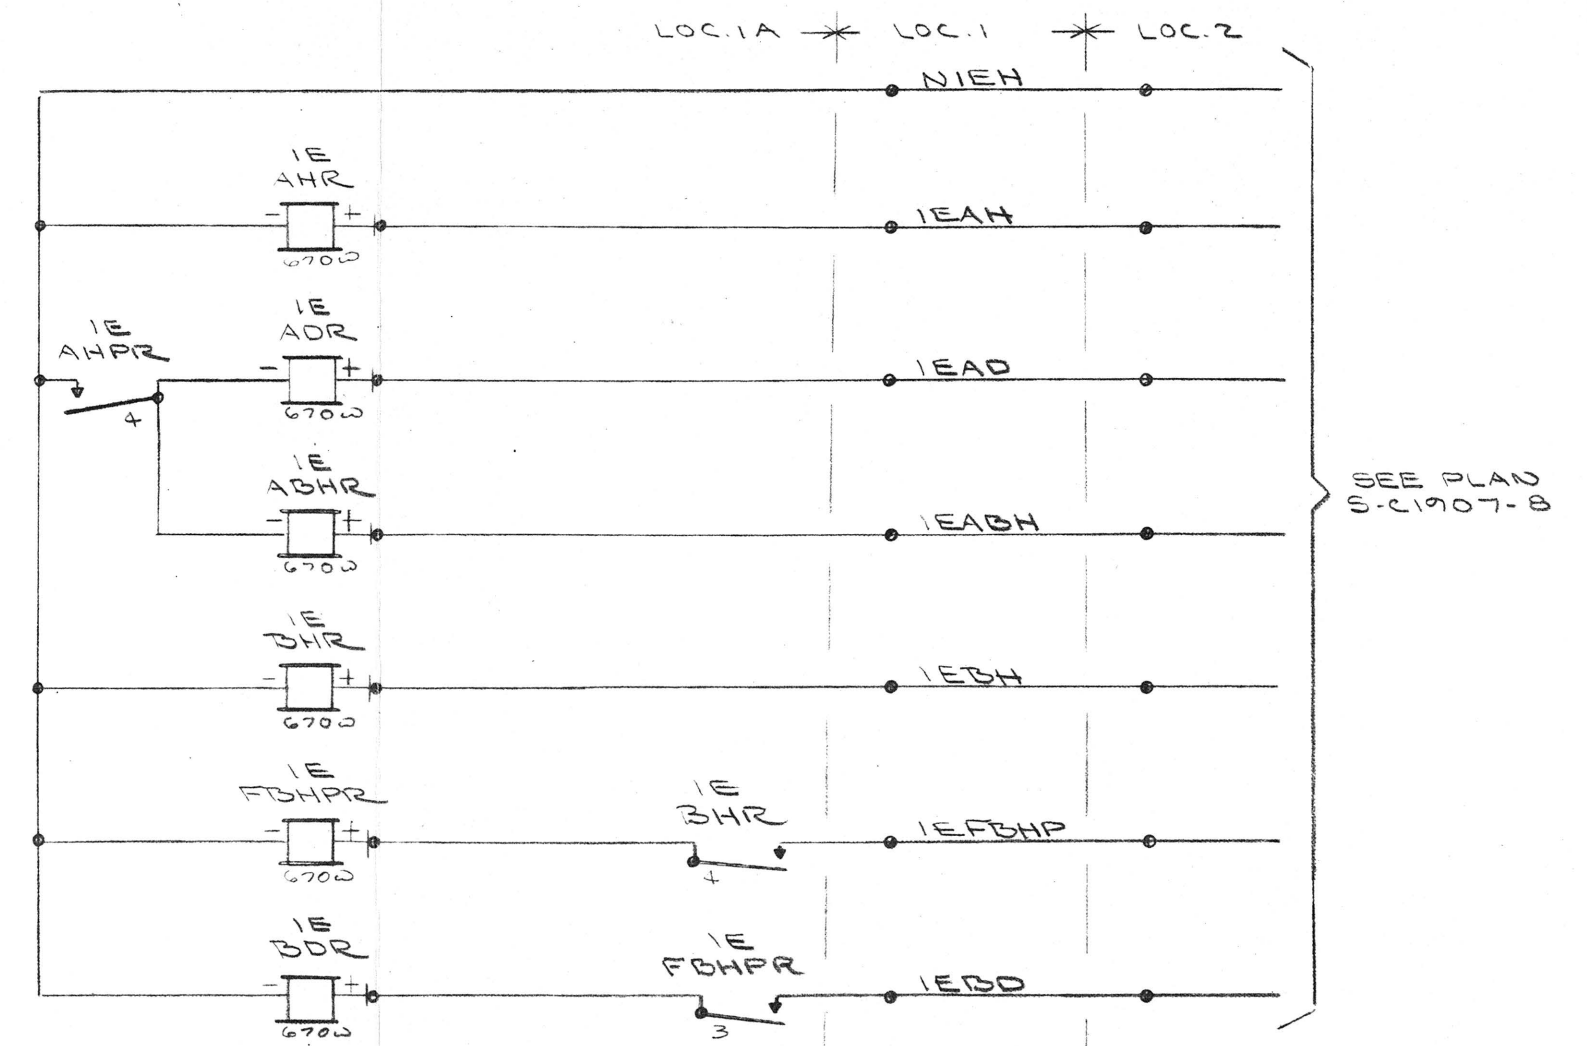
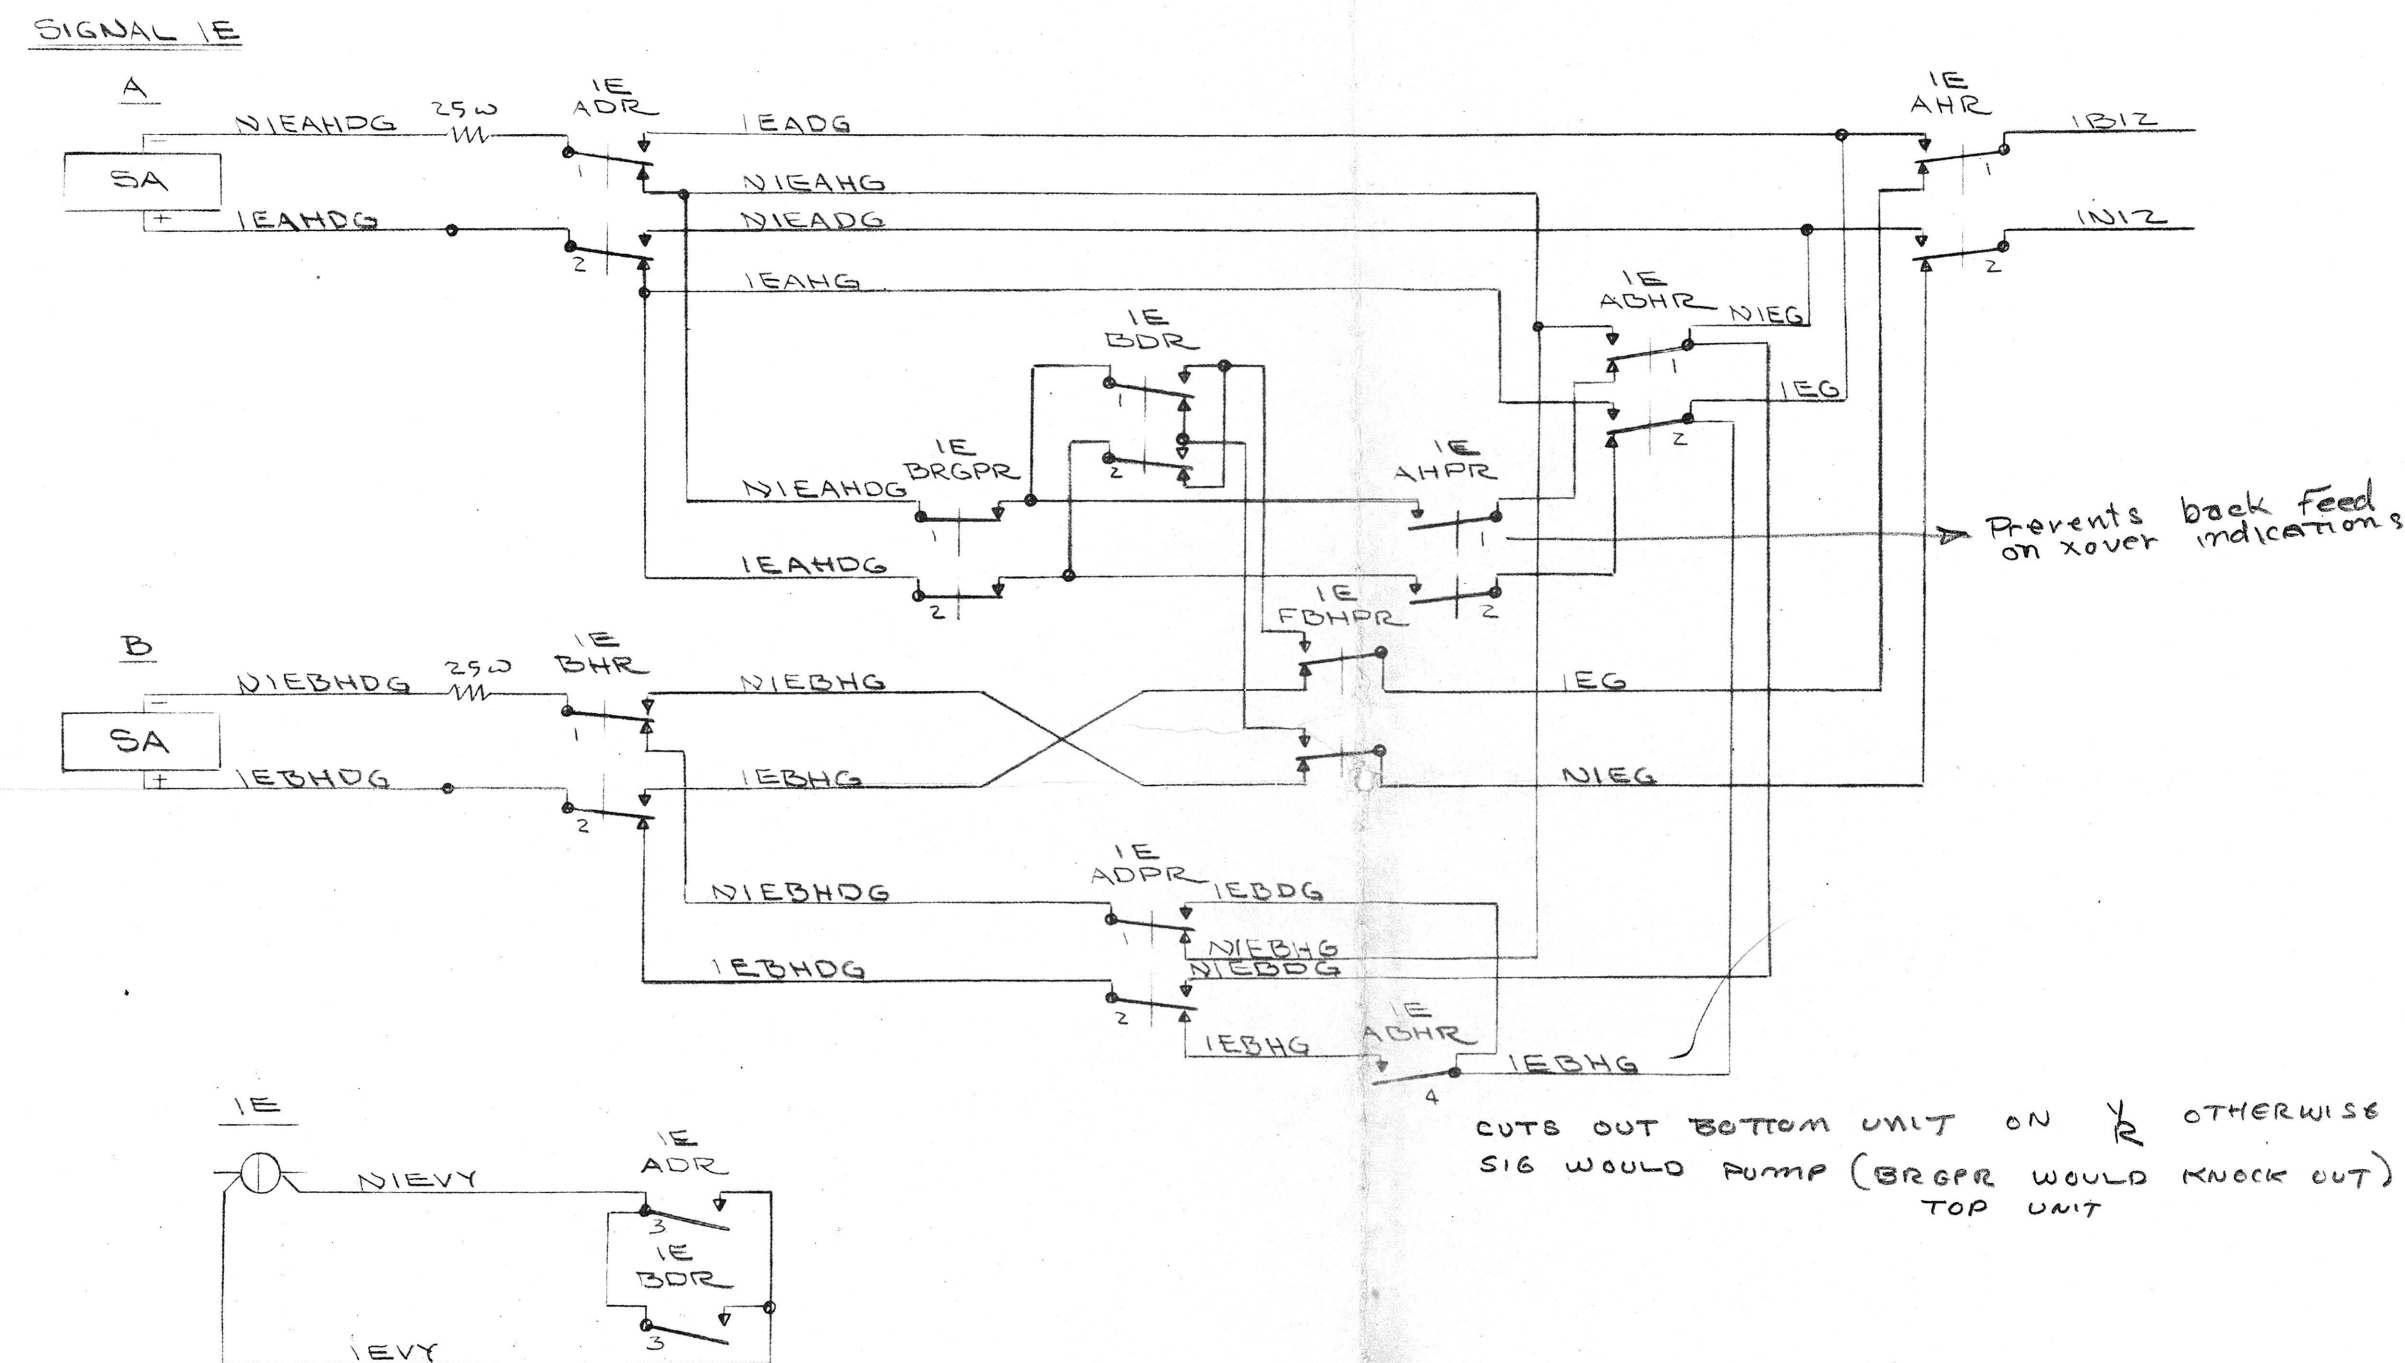


|                                                                                     |                    |               |
|-------------------------------------------------------------------------------------|--------------------|---------------|
| N.Y. C. R. R.                                                                       | COMM. & SIG. DEPT. | CLEVELAND, O. |
| WESTERN DISTRICT                                                                    |                    |               |
| TEMPORARY "5A" DWARF SIGNALS IN LIEU OF 1E<br>COLOR LIGHT BRIDGE SIGNALS<br>LOC. 1A |                    |               |
| C.P. 190-BELT JUNCTION, O.                                                          |                    |               |
| JAN. 2, 1968                                                                        |                    |               |
| REVISION NO.                                                                        |                    | S-C1907-12B   |
|                                                                                     |                    |               |

[illegible]