
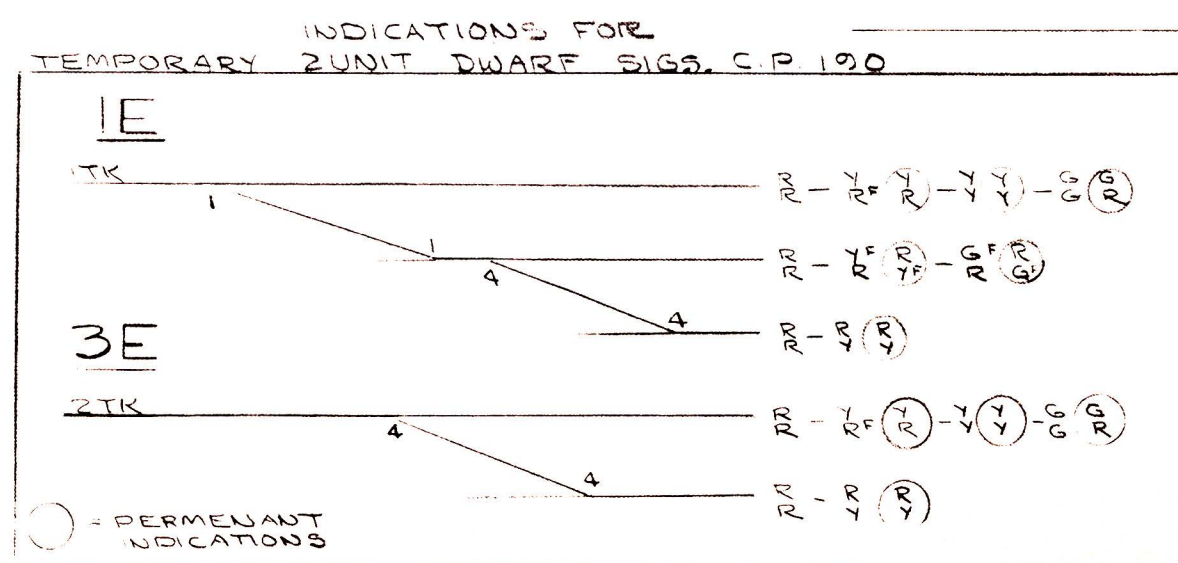
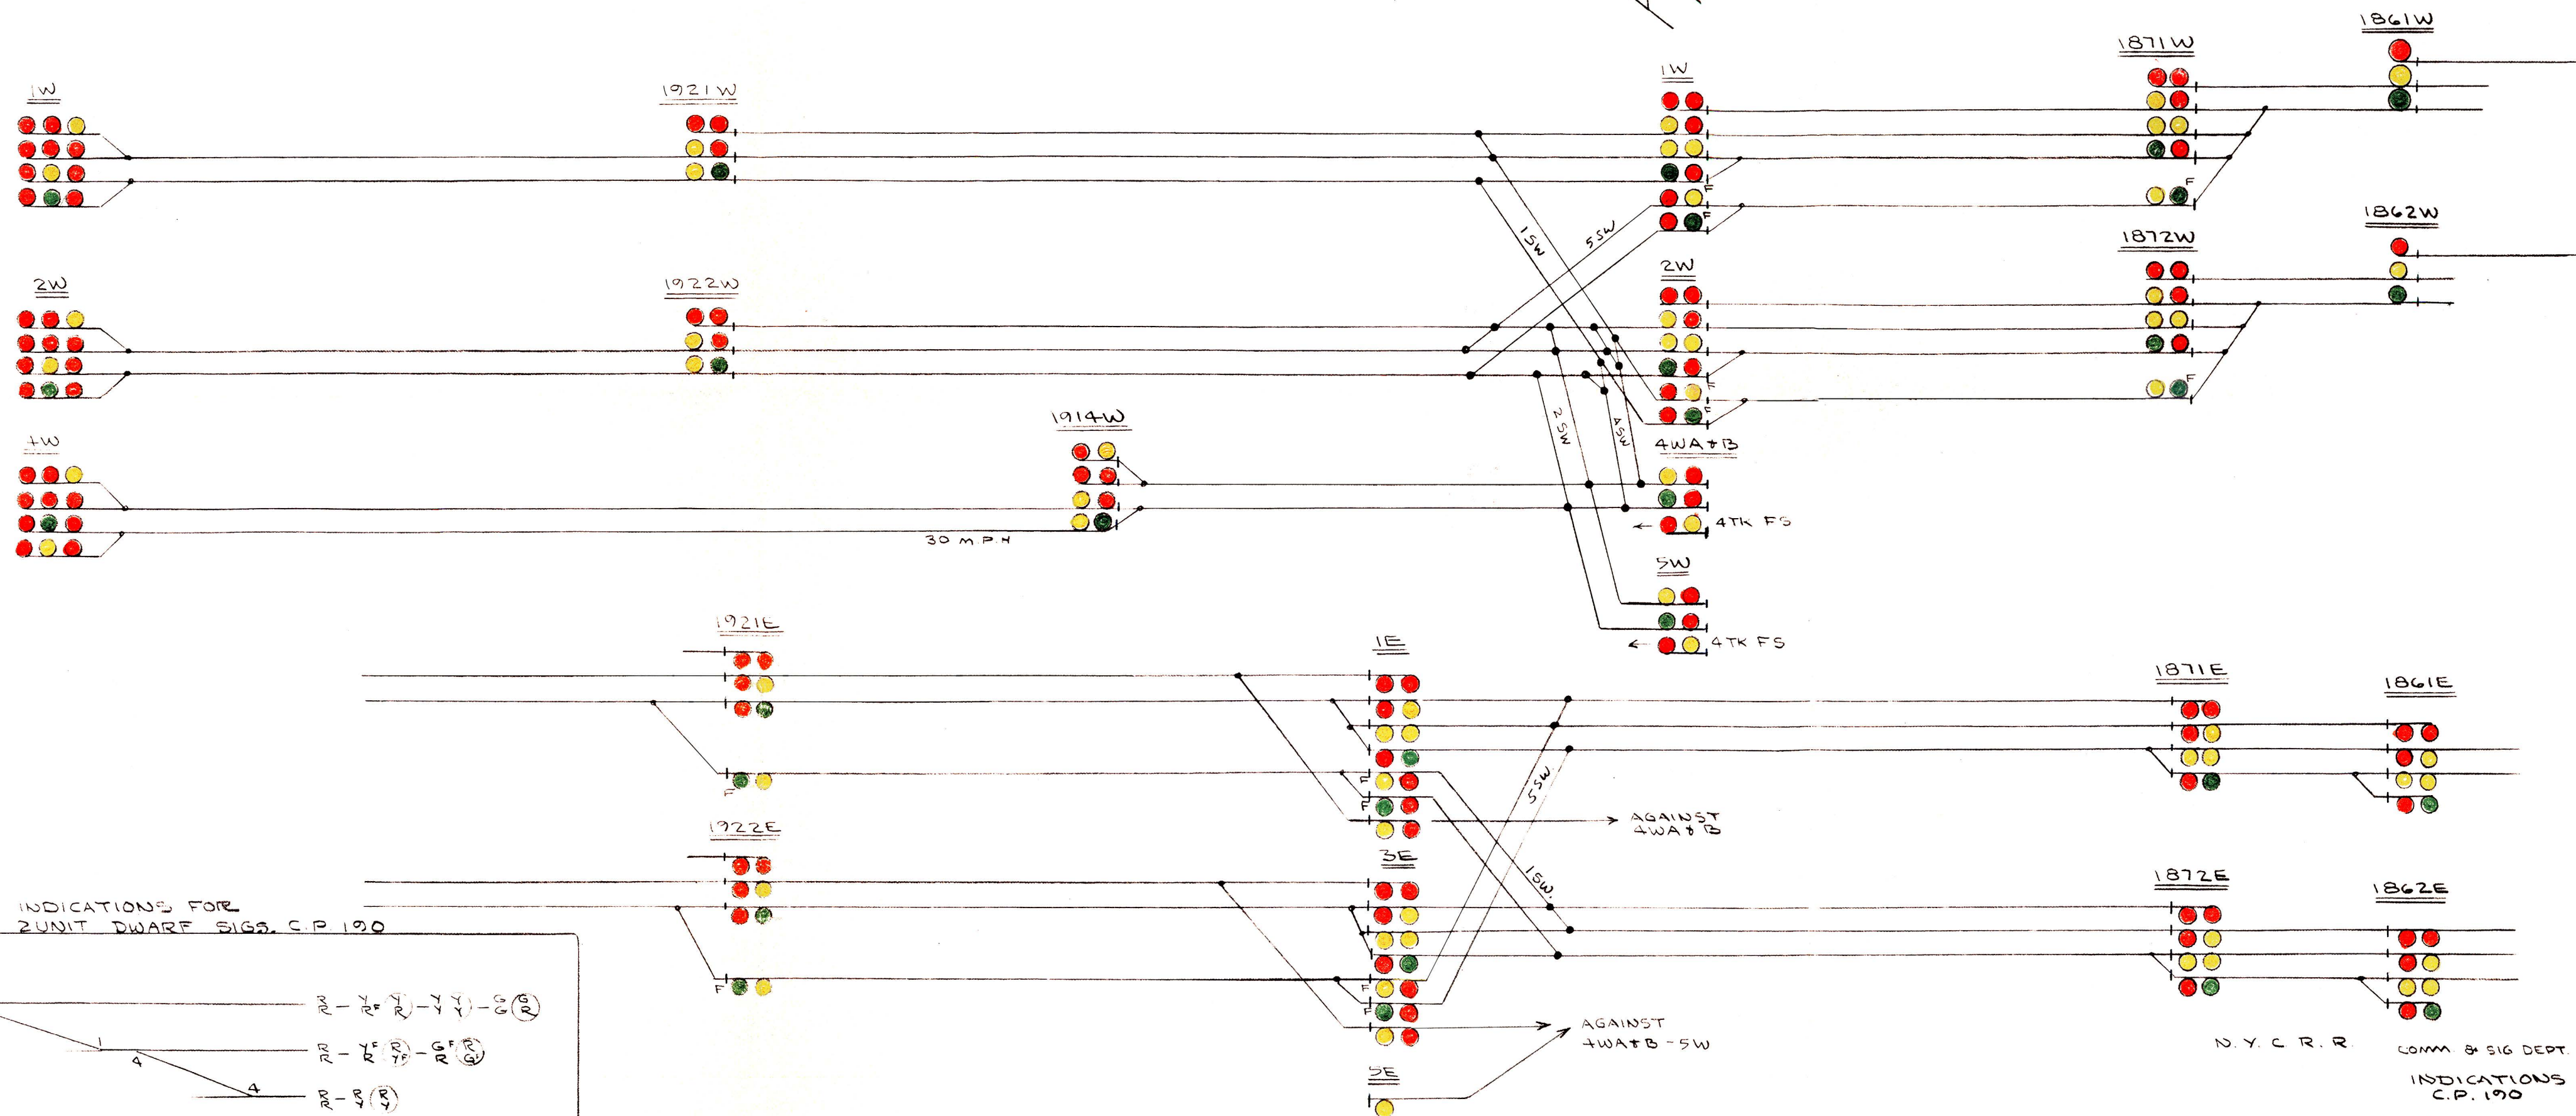


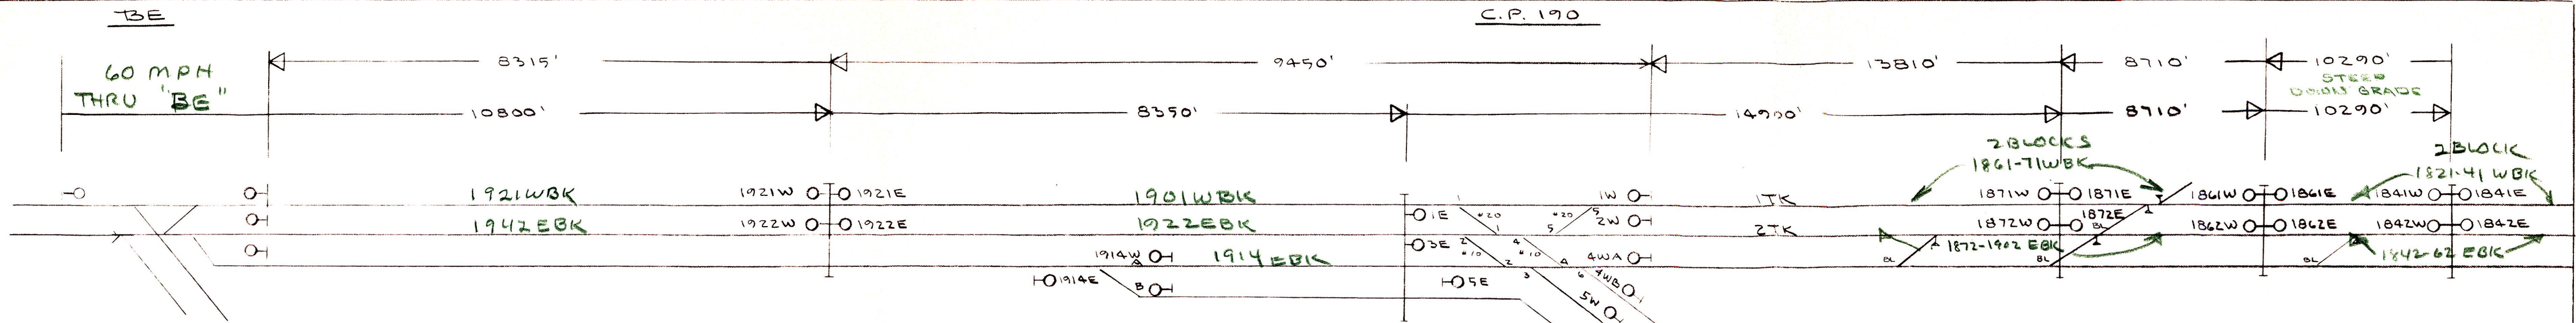

N. Y. C. R. R. COMM. & SIG. DEPT. CLEVELAND, O.
INDICATIONS
C.P. 190
BELT JUNCTION, O.
JAN. 4, 1968
S.C. 1907-IND