


3	APRIL 10, 1958.	2	JAN. 18, 1955.	1	MAY 5, 1954	REFERENCE	PLAN NO.	REVISION NO.	DATE
ENGINE RETURN CIRCUITS INSTALLED ON I.C.R.R. TRACK II-15-56. CHECKINGS WITH SUPR LETTER 12-14-56. CHECKED BY: <u>WLD</u> <u>J. L. Koch</u> OFFICE ENGINEER	CORRECTED TO INSTALLATION CHECKINGS WITH SUPVRS LETTER 12-14-54. CHECKED BY: <u>WLD</u> <u>J. L. Koch</u> OFFICE ENGINEER	INDICATION RULE 290 FIG. 176 PROVIDED FOR N.Y.C. HOME SIGNALS. CHECKED BY: <u>WLD</u> <u>J. L. Koch</u> OFFICE ENGINEER	SUPERSEDES S-C2916-1c DATED 2-27-29 REV. 9 OF 3-5-50. NEW PLANS MADE ACCOUNT PROPOSED INSTALLATION OF AUTOMATIC INTER- LOCKING AT LOSTANT, ILL. A.F.E. 73625. WORK COMPLETED 12-10-54. CHECKED BY: <u>WLD</u> <u>J. L. Koch</u> OFFICE ENGINEER	S-C2916-Ac-1	3	4-10-58			
				S-C2916-Ac-2	*	3	4-10-58		
				S-C2916-Ac-3	*	3	4-10-58		
				S-C2916-Ac-4	*	3	4-10-58		
				S-C2916-Ac-5	*	3	4-10-58		
				S-C2916-Ac-6	3	4-10-58			
				S-C2916-Ac-7	3	4-10-58			
				S-C2916-Ac-8	*	3	4-10-58		
				S-C2916-Ac-9	*	2	4-10-58		
				S-C2916-Ac-10	2	4-10-58			
				S-C2916-Ac-11	1	4-10-58			

N.Y.C.R.R.
SIGNAL DEPT. WEST OF BUFFALO CLEVELAND, O.
CIRCUITS
AUTOMATIC INTERLOCKING
N.Y.C.R.R. CROSSING I.C.R.R.
LOSTANT, ILL.
DEC. 11, 1953




PROPOSED
OCT. 3, 1956
INSTALL LOSS OF SHUNT PROTECTION
ON "OS" TRACKS
GREEN = IN
RED = OUT




REVISION NO. 3	APR. 3, 1958.	S-C2916-Ac
		<u>J. F. Brooks</u> SIGNAL ENGINEER

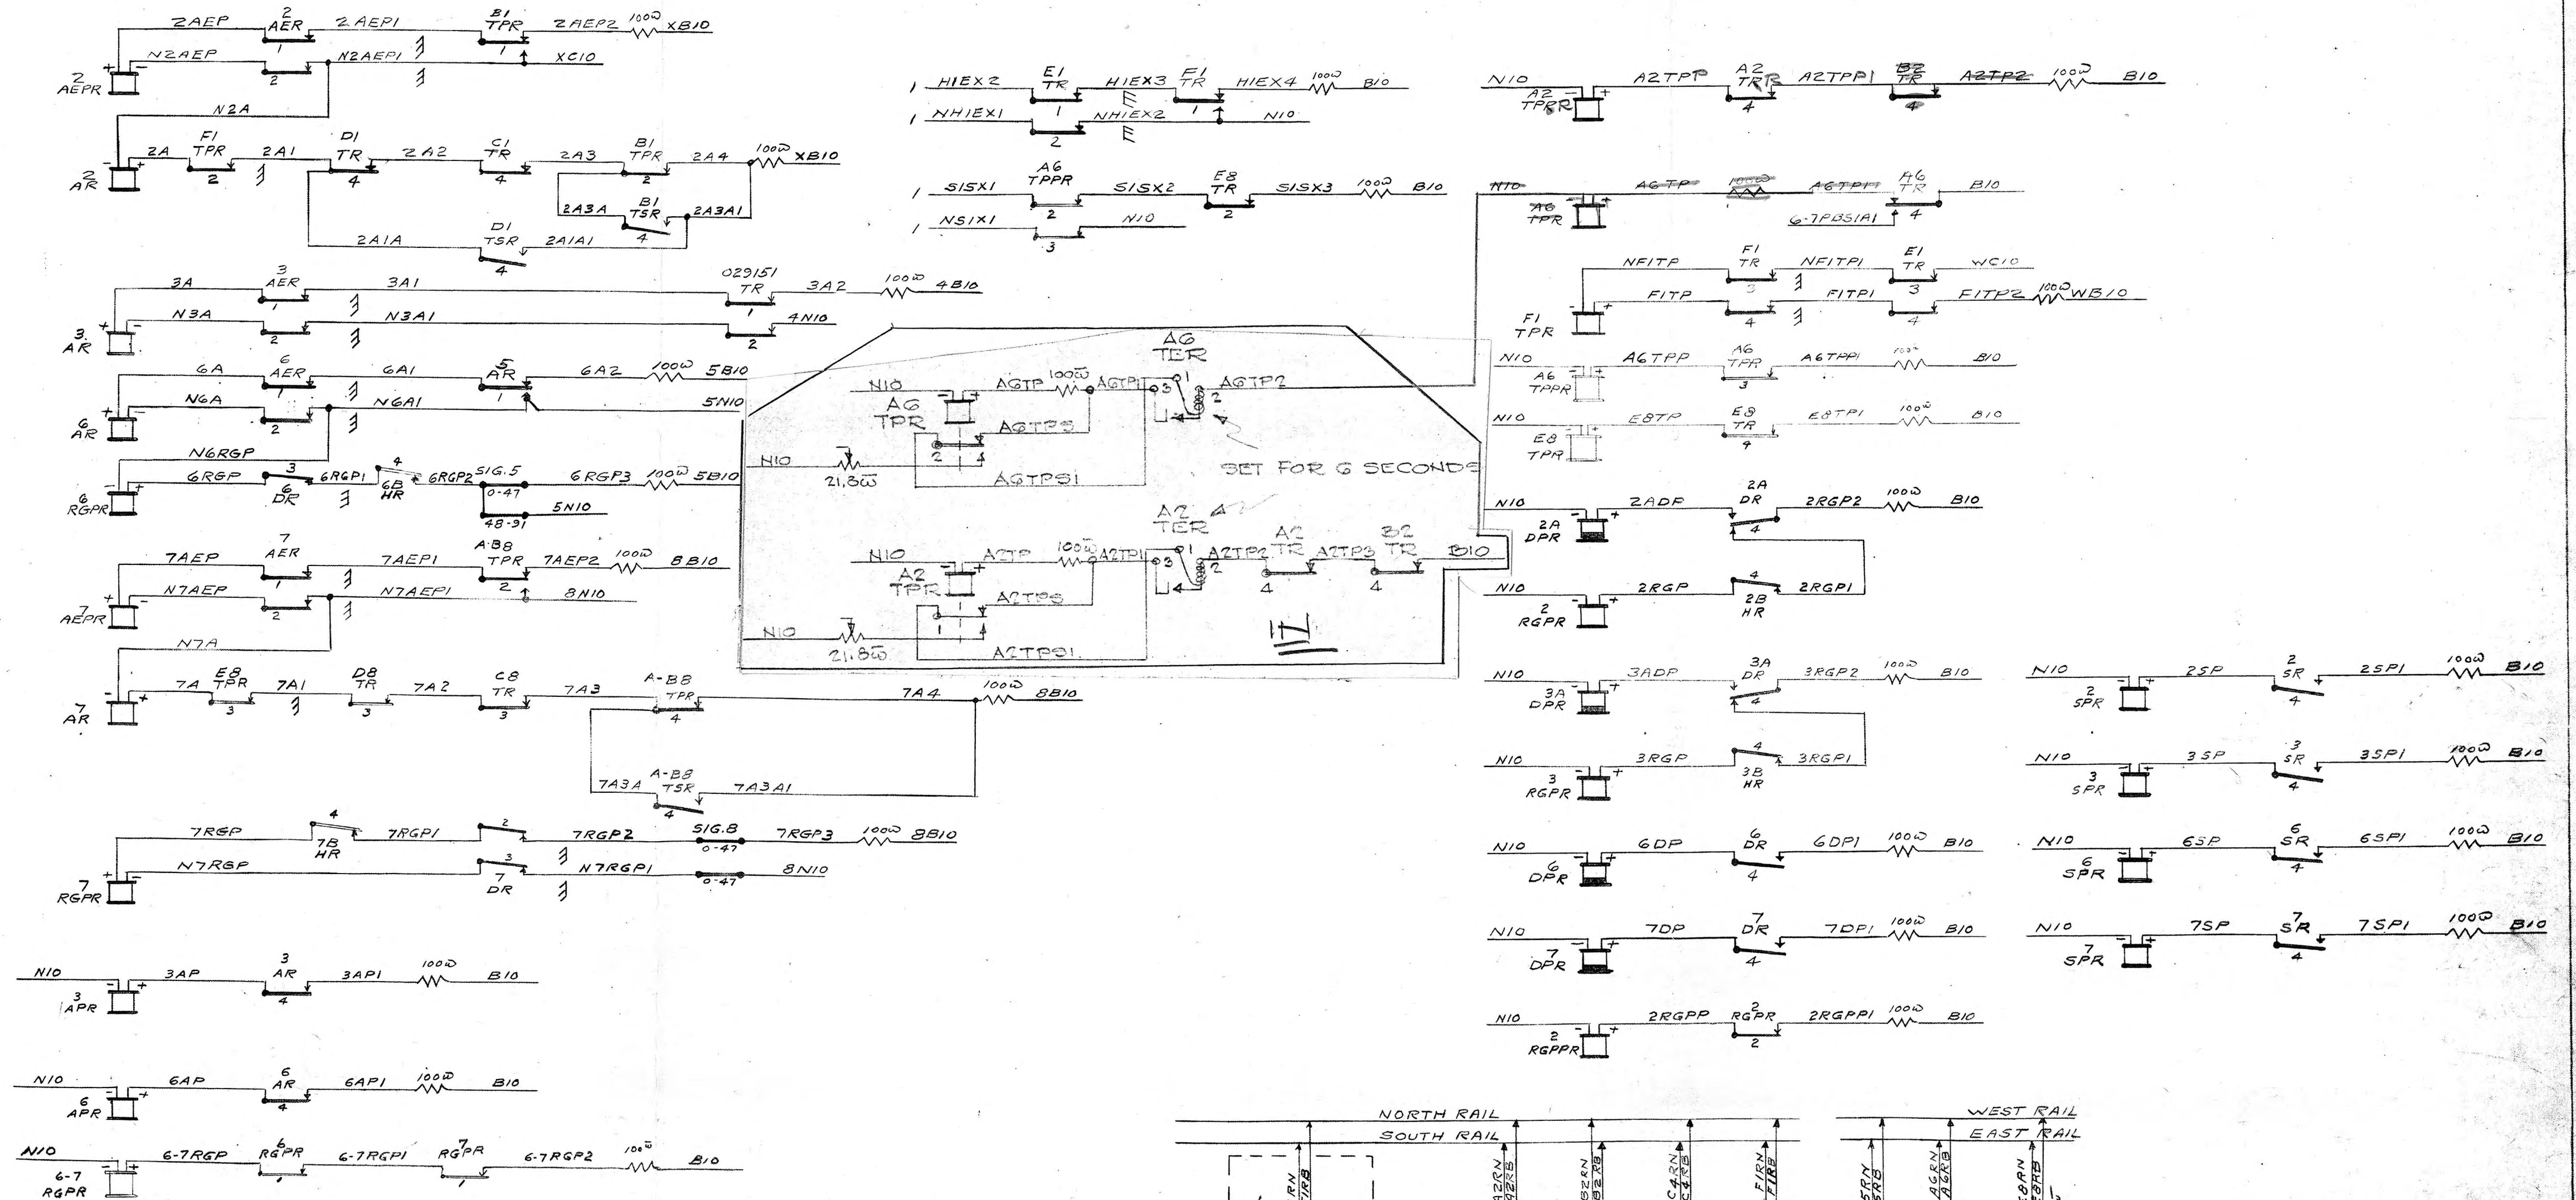


N. Y. C. & H. R. R. WEST OF BUFFALO	SIGNAL DEPT. CLEVELAND, O.
REPEATER RELAY CIRCUITS	
LOSTANT, ILL.	
DEC. 11, 1953	
REVISION NO. 3	APRIL 10, 1958. S-C2916-Ac-2

TIME LOCKING RELAYS

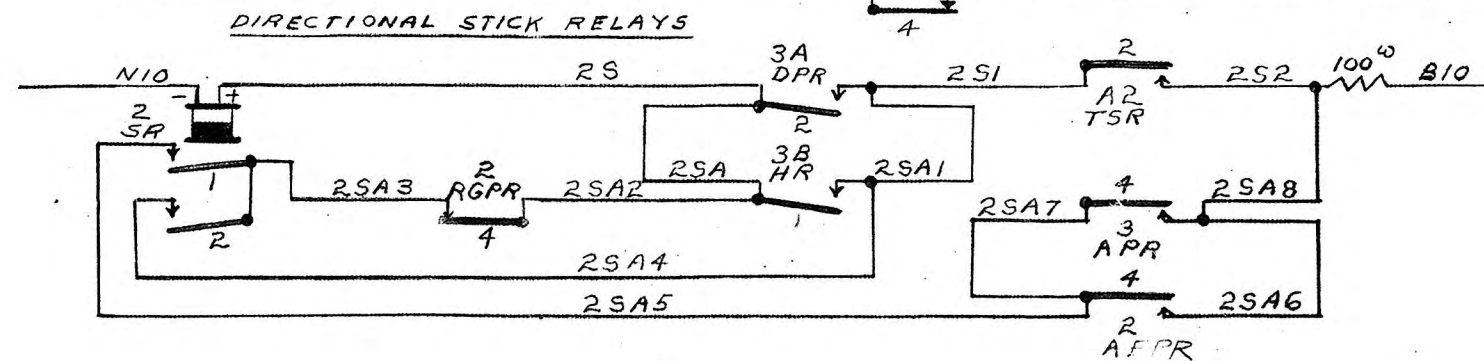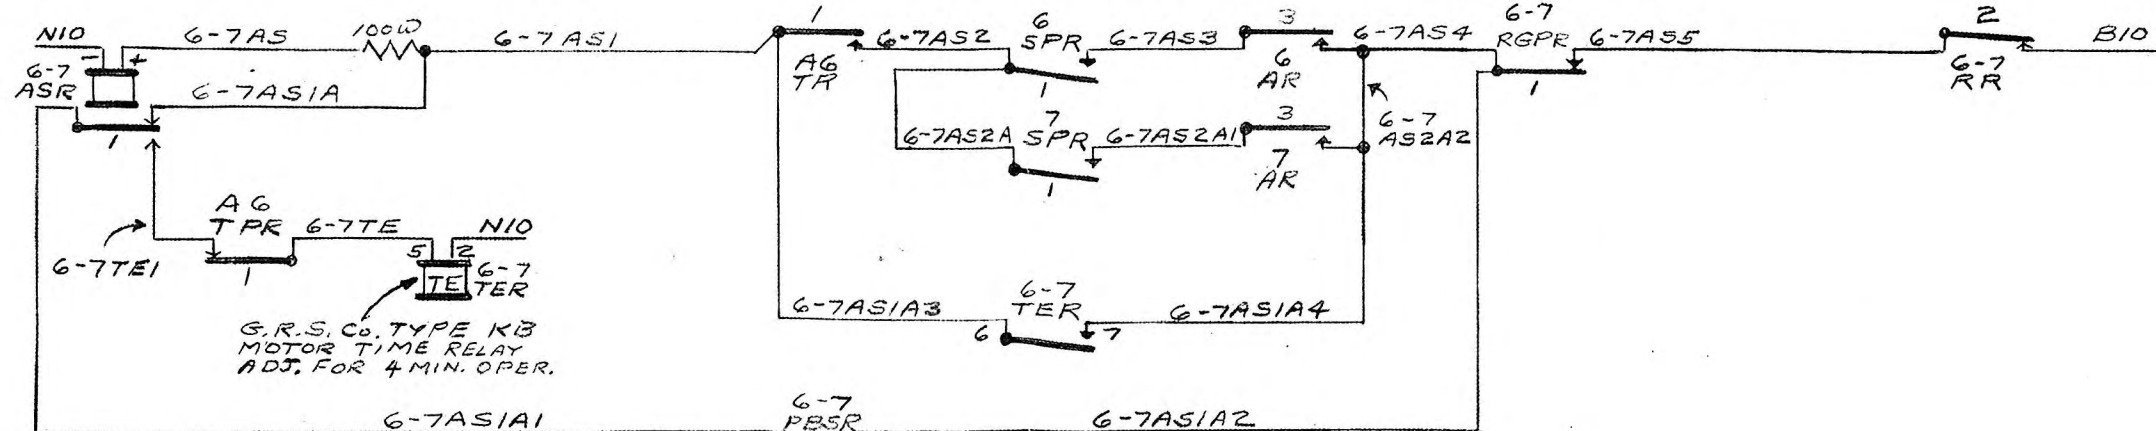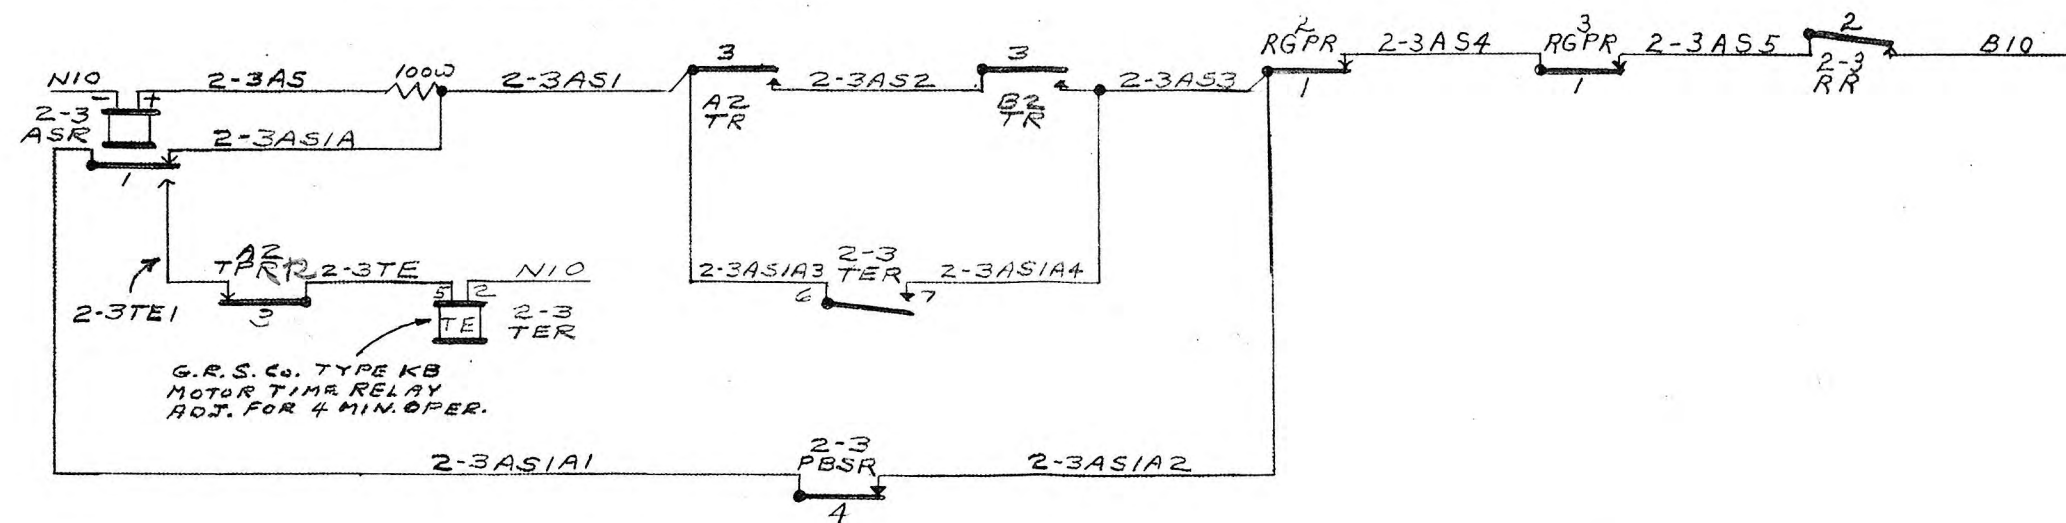


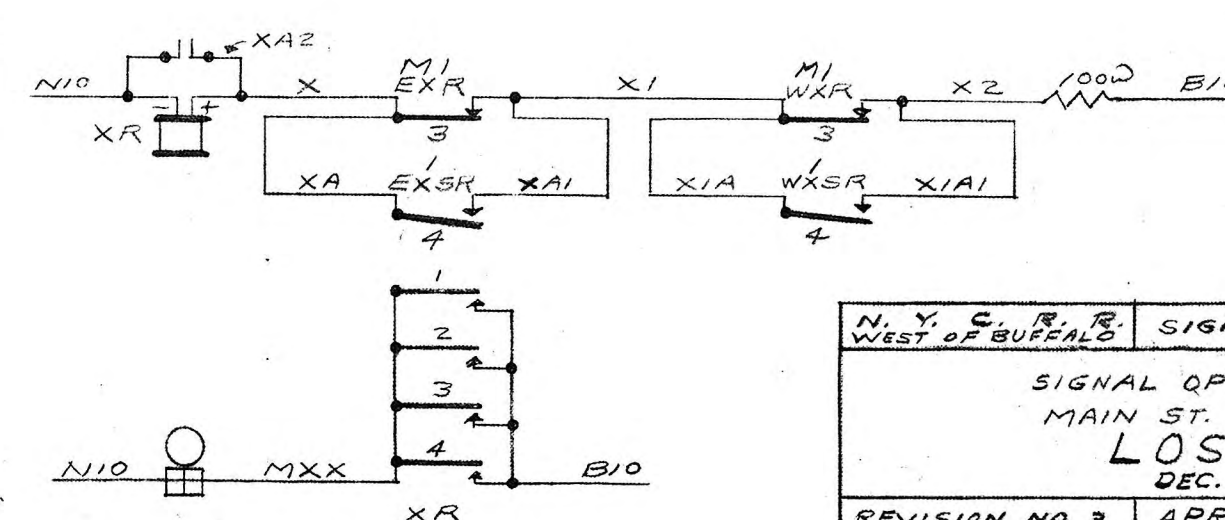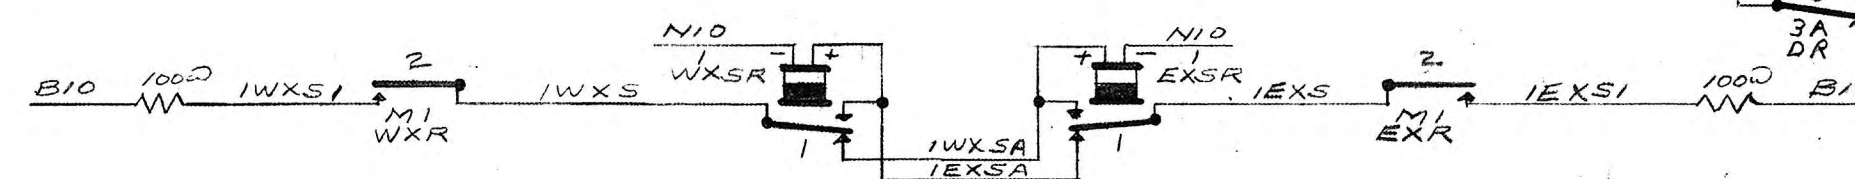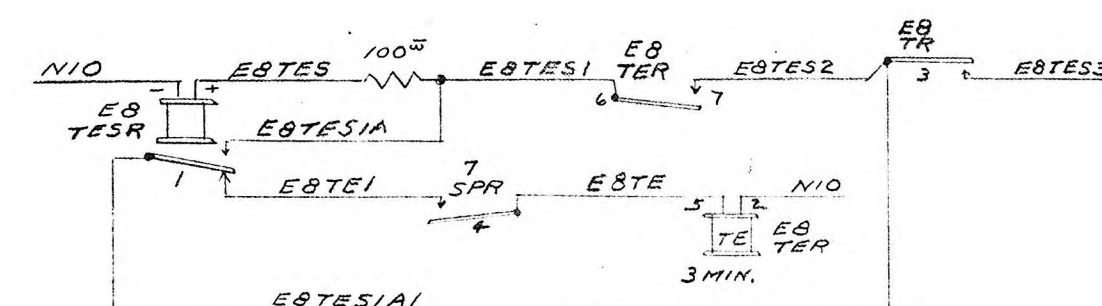

N. Y. C. R. R. WEST OF BUFFALO	SIGNAL DEPT	CLEVELAND, O.
SIGNAL OPERATING CIRCUITS AND MAIN ST. BELL CIRCUITS LOSTANT, ILL. DEC. 11, 1953		
REVISION NO. 3	APR. 10, 1958	S-C 2916-Ac-4

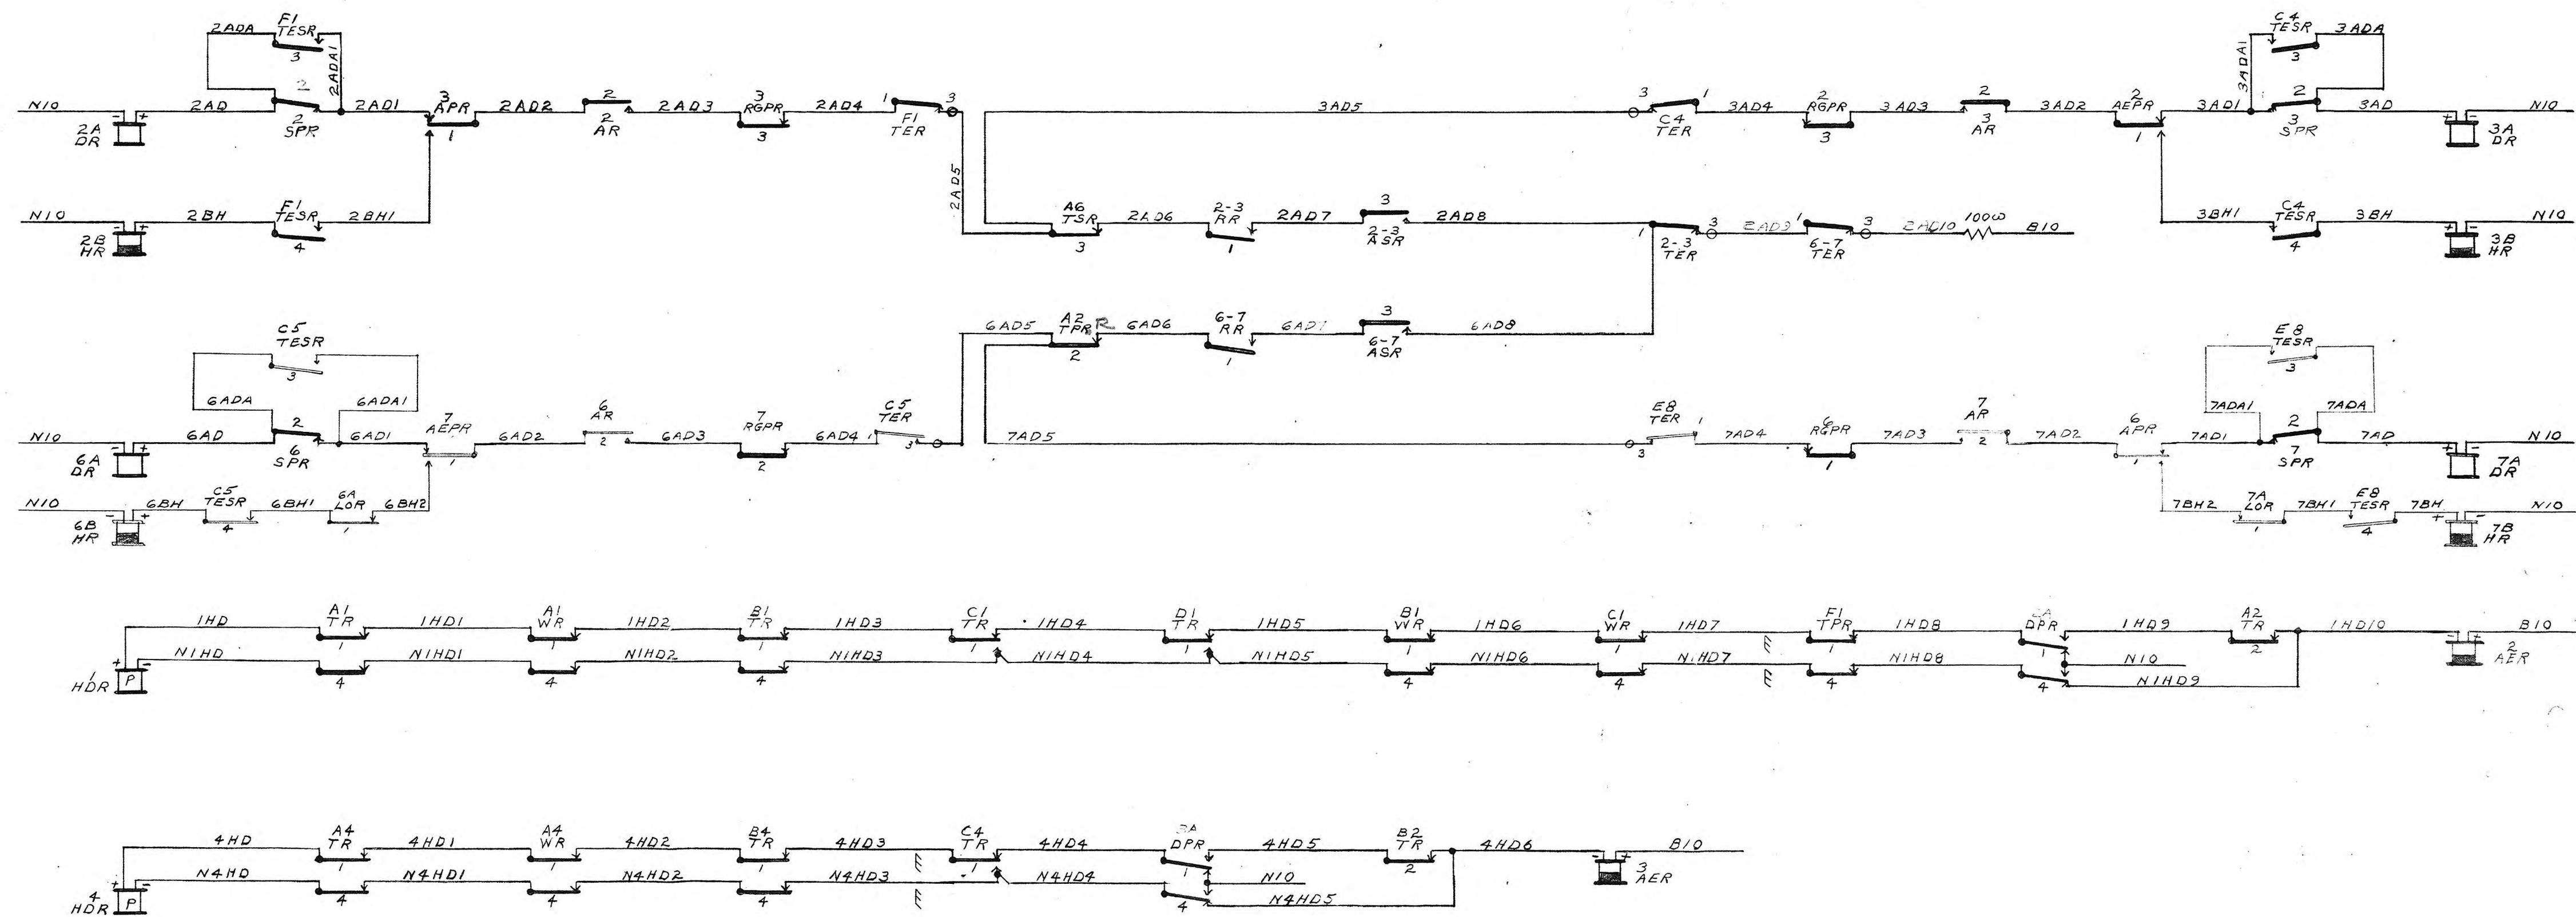

N. Y. C. & P. R. R. WEST OF BUFFALO	SIGNAL DEPT.	CLEVELAND, O.
SIGNAL CONTROL CIRCUITS		
LOSTANT, ILL. DEC. 11, 1953.		
REVISION NO. 3	APR. 10, 1958.	S-C 2916-AC-5

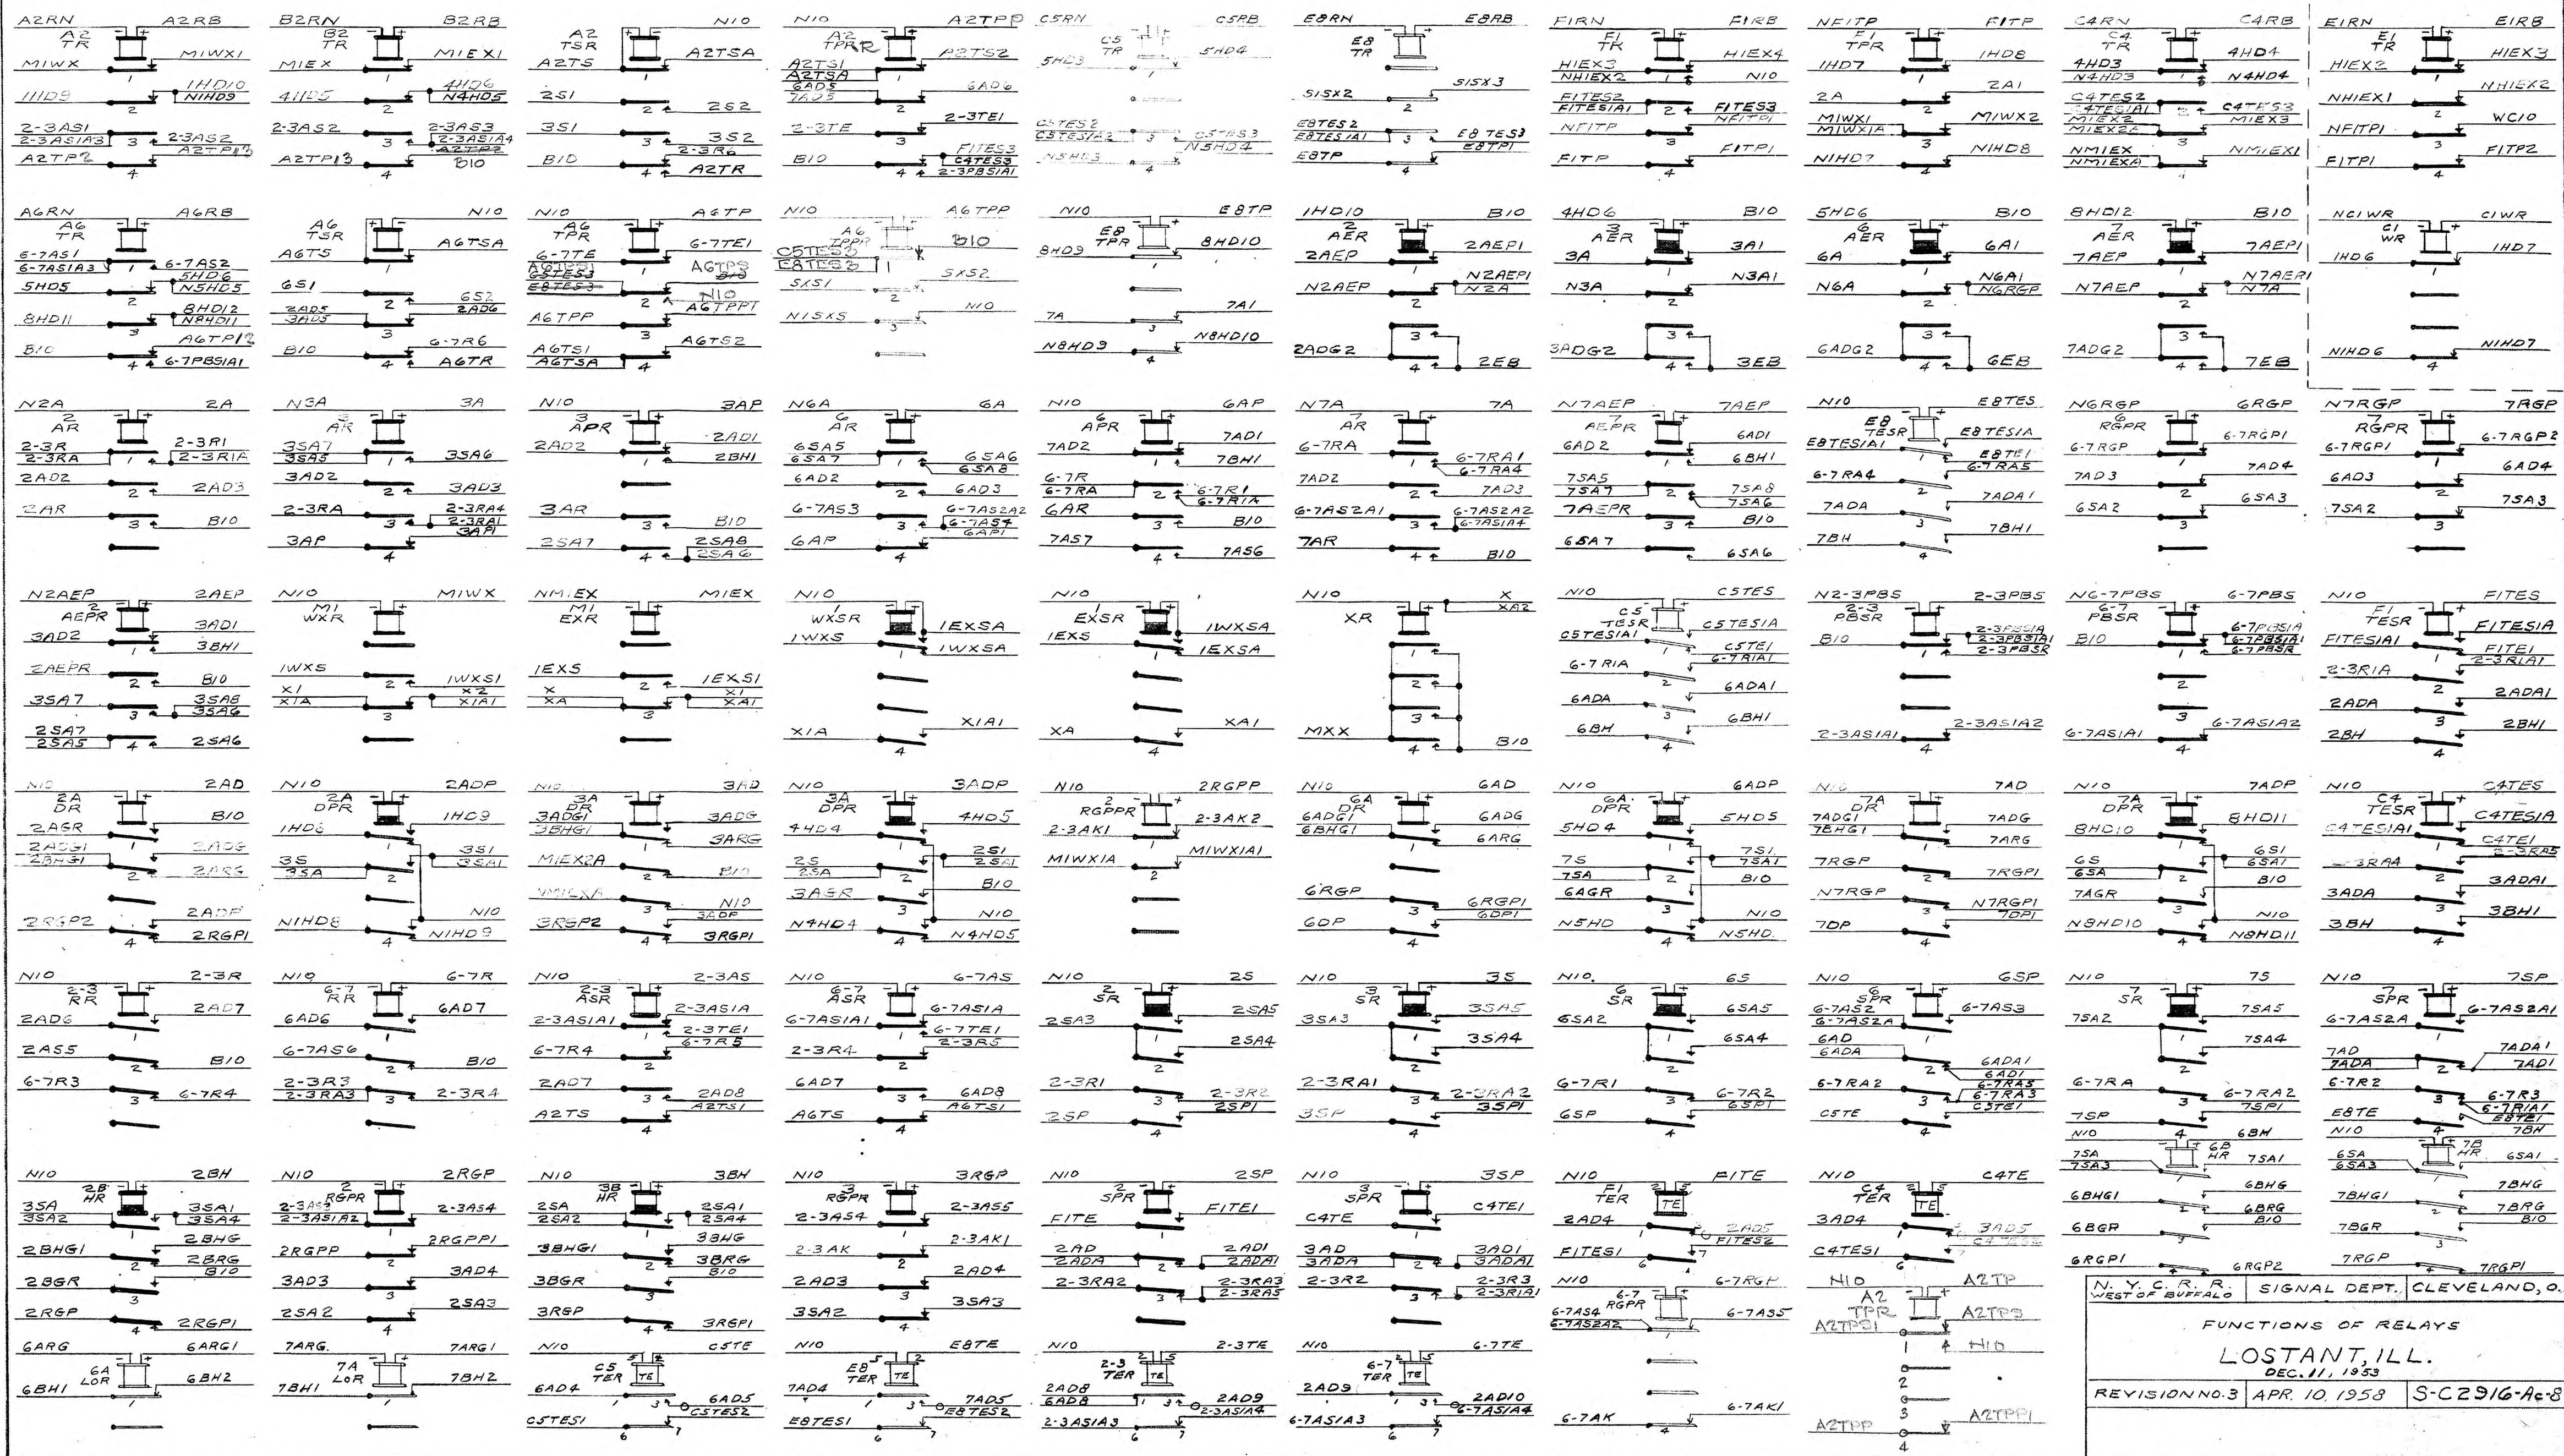


N. Y. C. R. R. SIGNAL DEPT. CLEVELAND, O.

FUNCTIONS OF RELAYS


LOSTANT, ILL.

DEC. 11, 1953


REVISION NO. 3 APR. 10, 1958 S-C2916-Ac-8

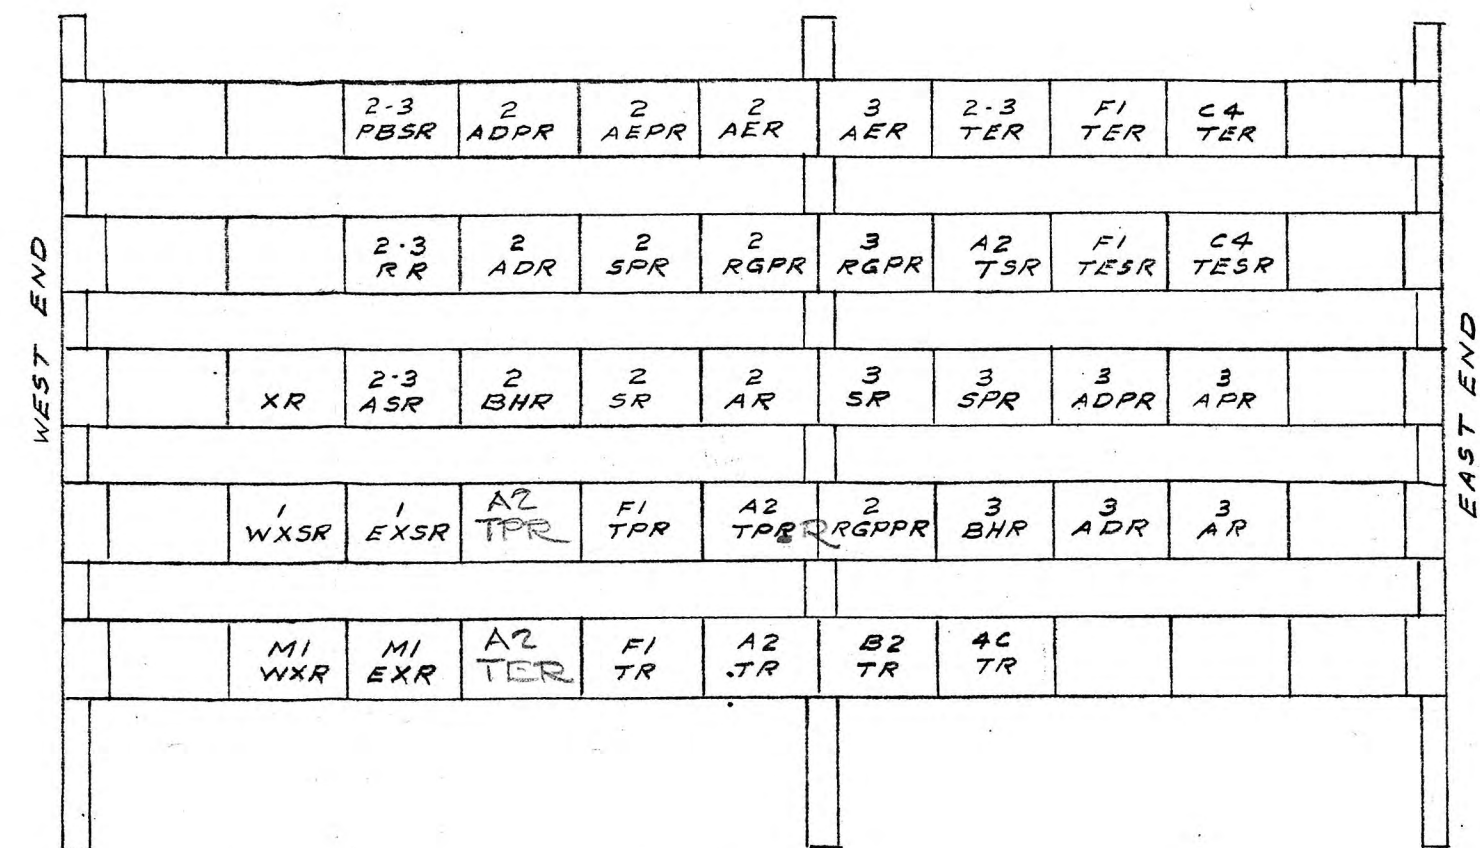

NORTH RACK

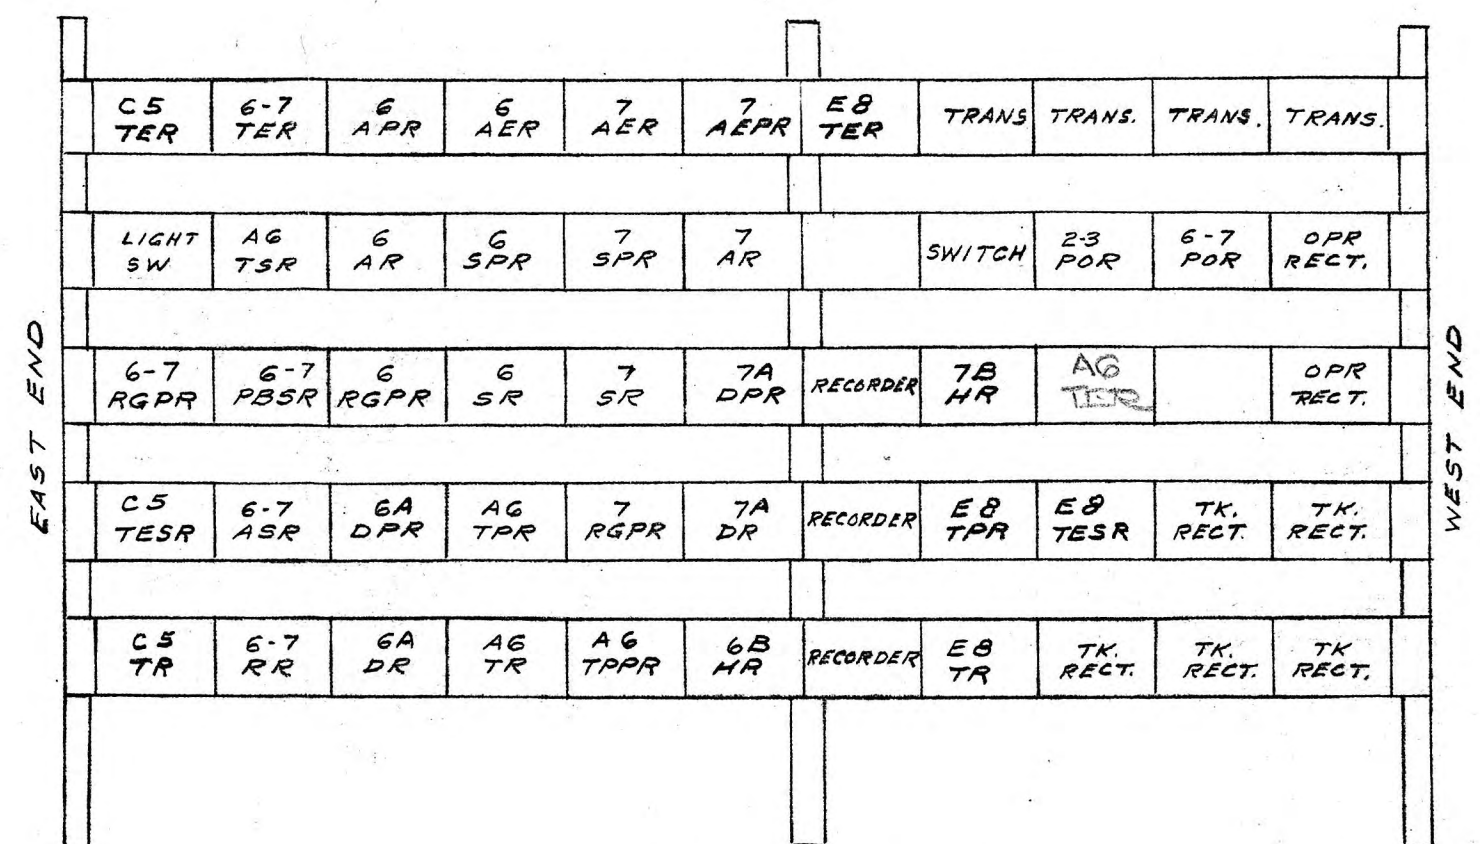

SOUTH RACK

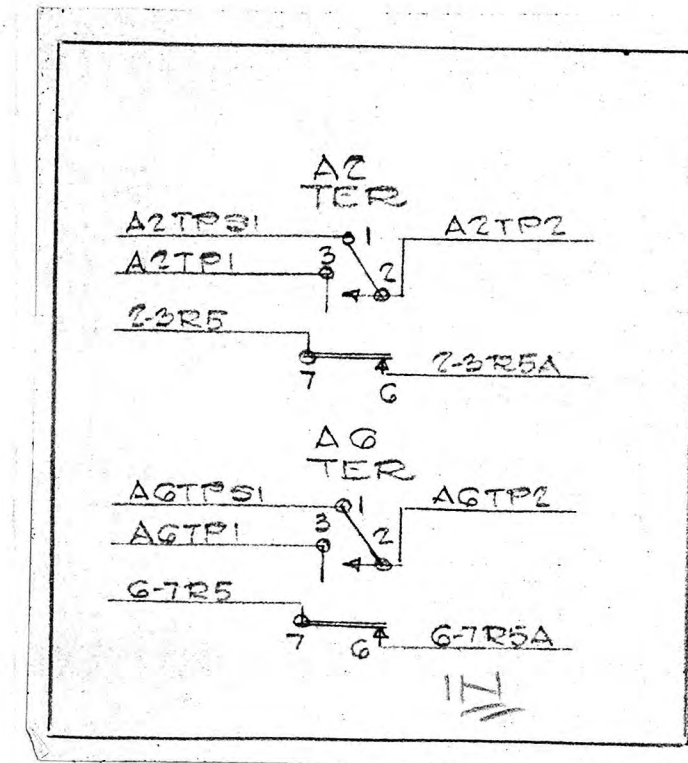

N. Y. C. & P. R. R. WEST OF BUFFALO	SIGNAL DEPT.	CLEVELAND, O.
RELAY ARRANGEMENT		
LOSTANT, ILL.		
MAY 5, 1954.		
REVISION NO. 2	APR. 10, 1958.	S-C2916-Ac-9