


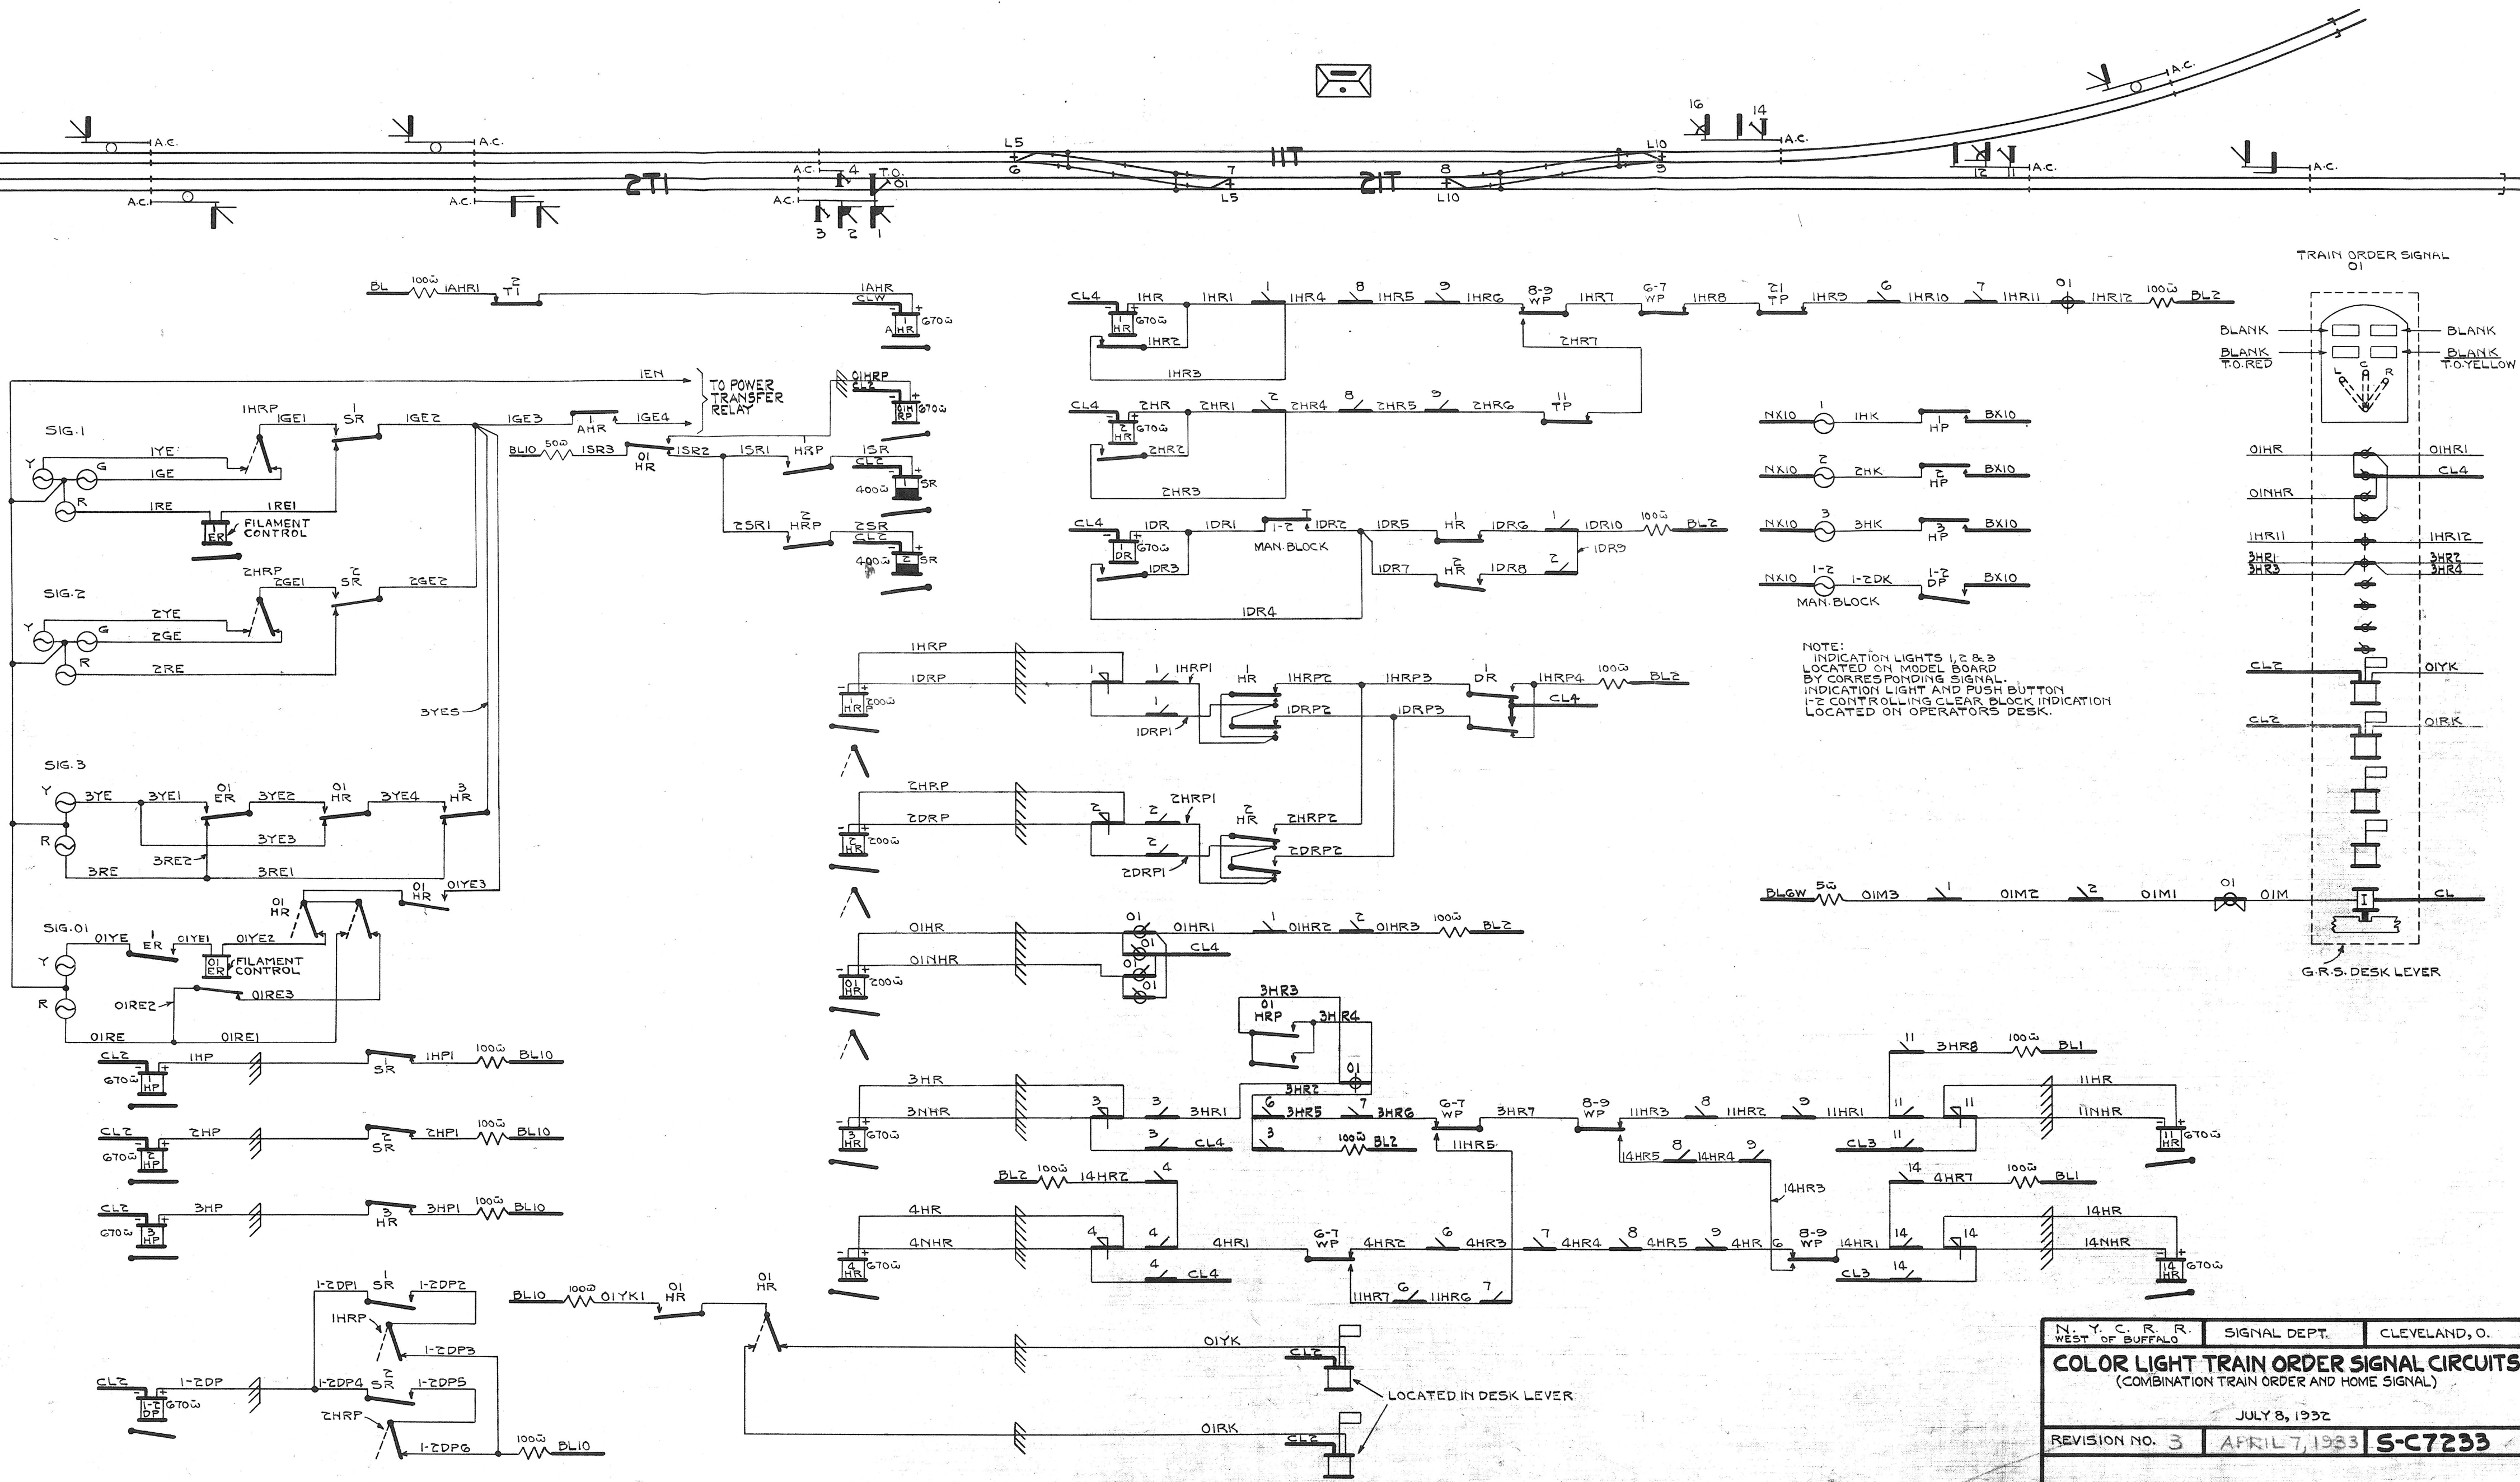

NOTE:
INDICATION LIGHTS 1, 2 & 3
LOCATED ON MODEL BOARD
BY CORRESPONDING SIGNAL.
INDICATION LIGHT AND PUSH BUTTON
1-2 CONTROLLING CLEAR BLOCK INDICATION
LOCATED ON OPERATOR'S DESK.

N. Y. C. & P. D. R. WEST OF BUFFALO	SIGNAL DEPT.	CLEVELAND, O.
COLOR LIGHT TRAIN ORDER SIGNAL CIRCUITS (COMBINATION TRAIN ORDER AND HOME SIGNAL)		
JULY 8, 1932		
REVISION NO. 3	APRIL 7, 1933	S-C7233