


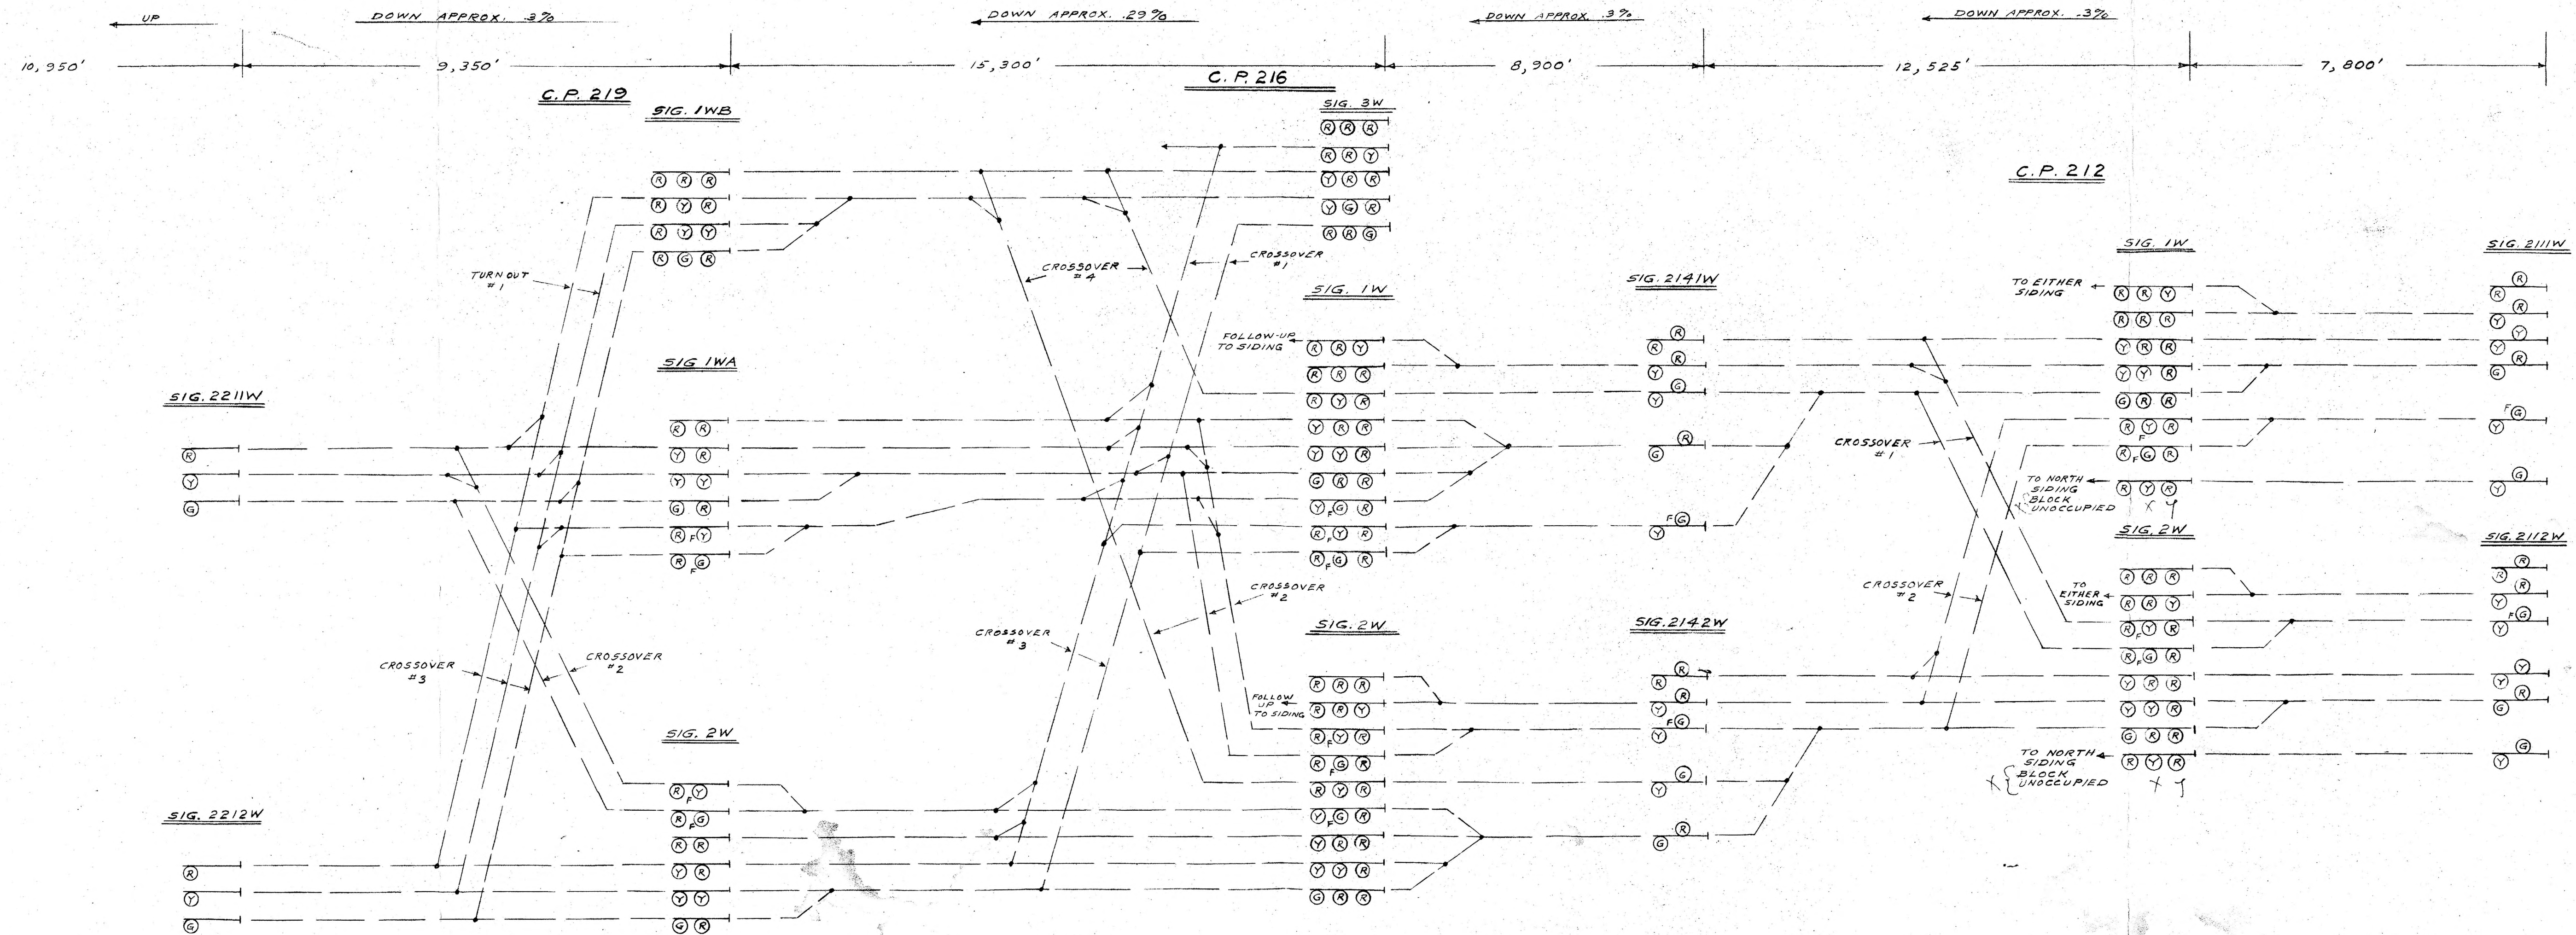

NOTE:
TRACK AND SIGNAL ARRANGEMENT
PER MARKED RD. DIAGRAM DATED 12-18-67

PENN CENTRAL COMM. & SIG. DEPT. CLEVELAND, O.
LAKE REGION

WESTWARD SIGNAL INDICATIONS
FROM M.P. 211 TO M.P. 222
AMHERST TO VERMILION
MAR. 5, 1968.

REVISED FOR 12,000' BRAKING 7-19-68. S-D2126-11
REVISED FOR SIG. 3W C.P. 216 MOVED TO BRIDGE 12-5-68