


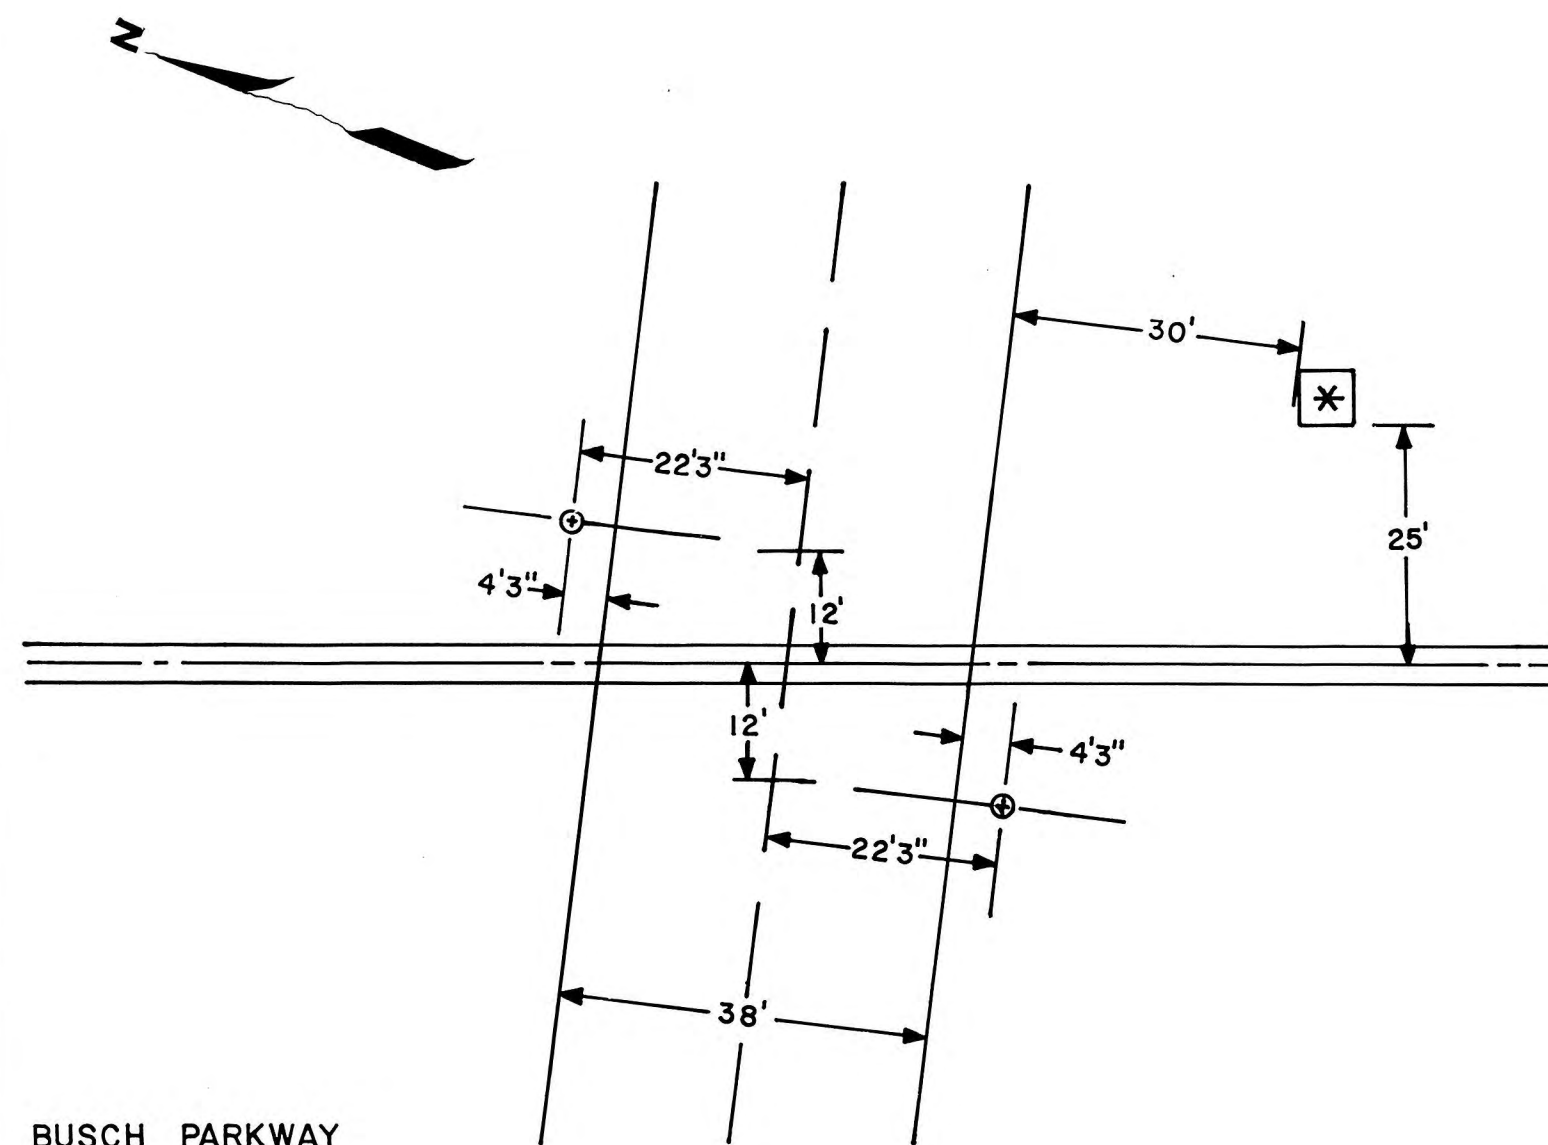
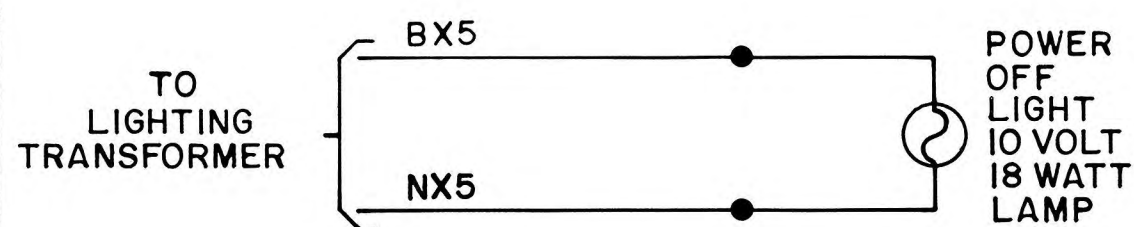
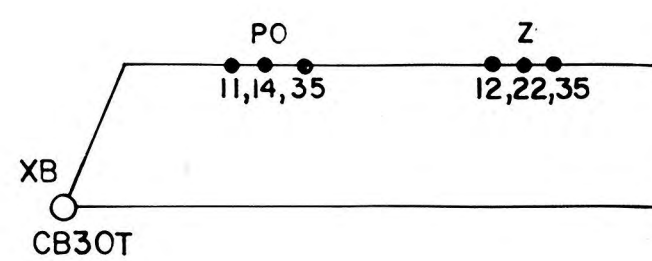


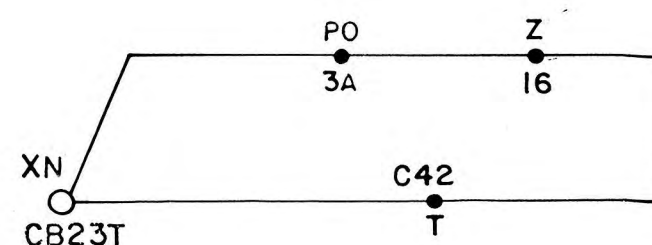



BUSCH PARKWAY
CROSSING TO SCALE 1"=20'
*=PROPOSED BUNGALOW LOCATION

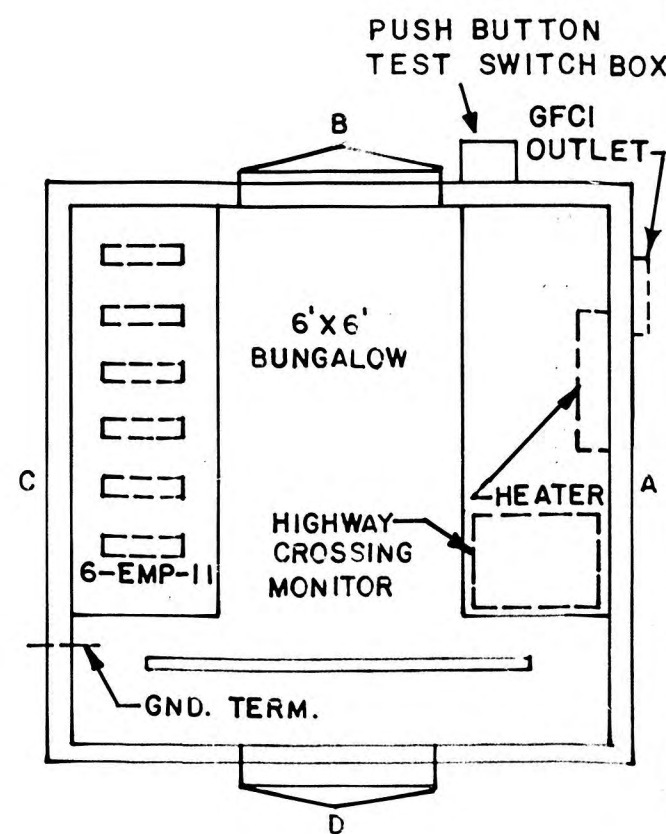

SIDE "A"

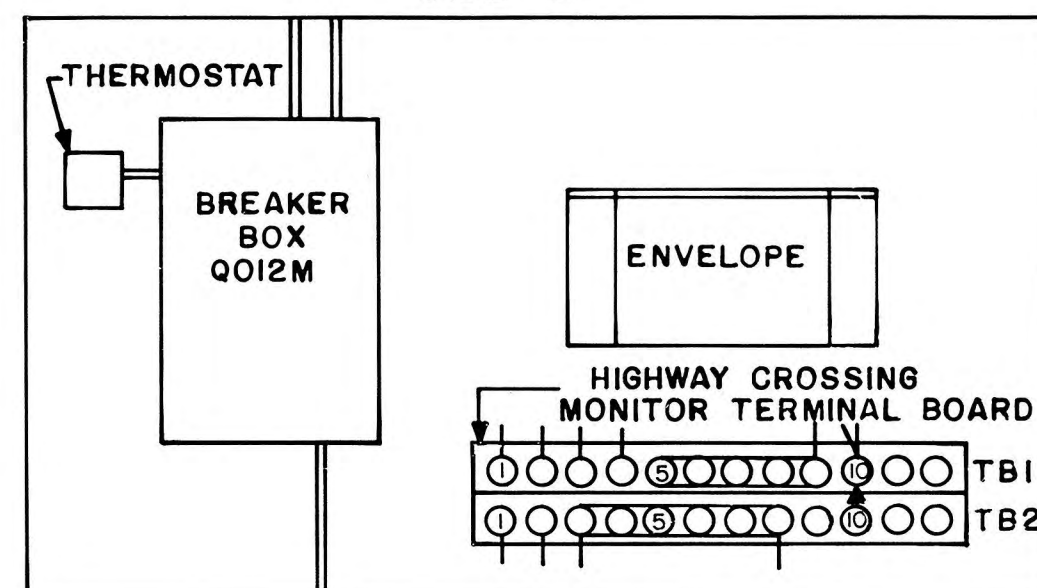

SIDE "C"

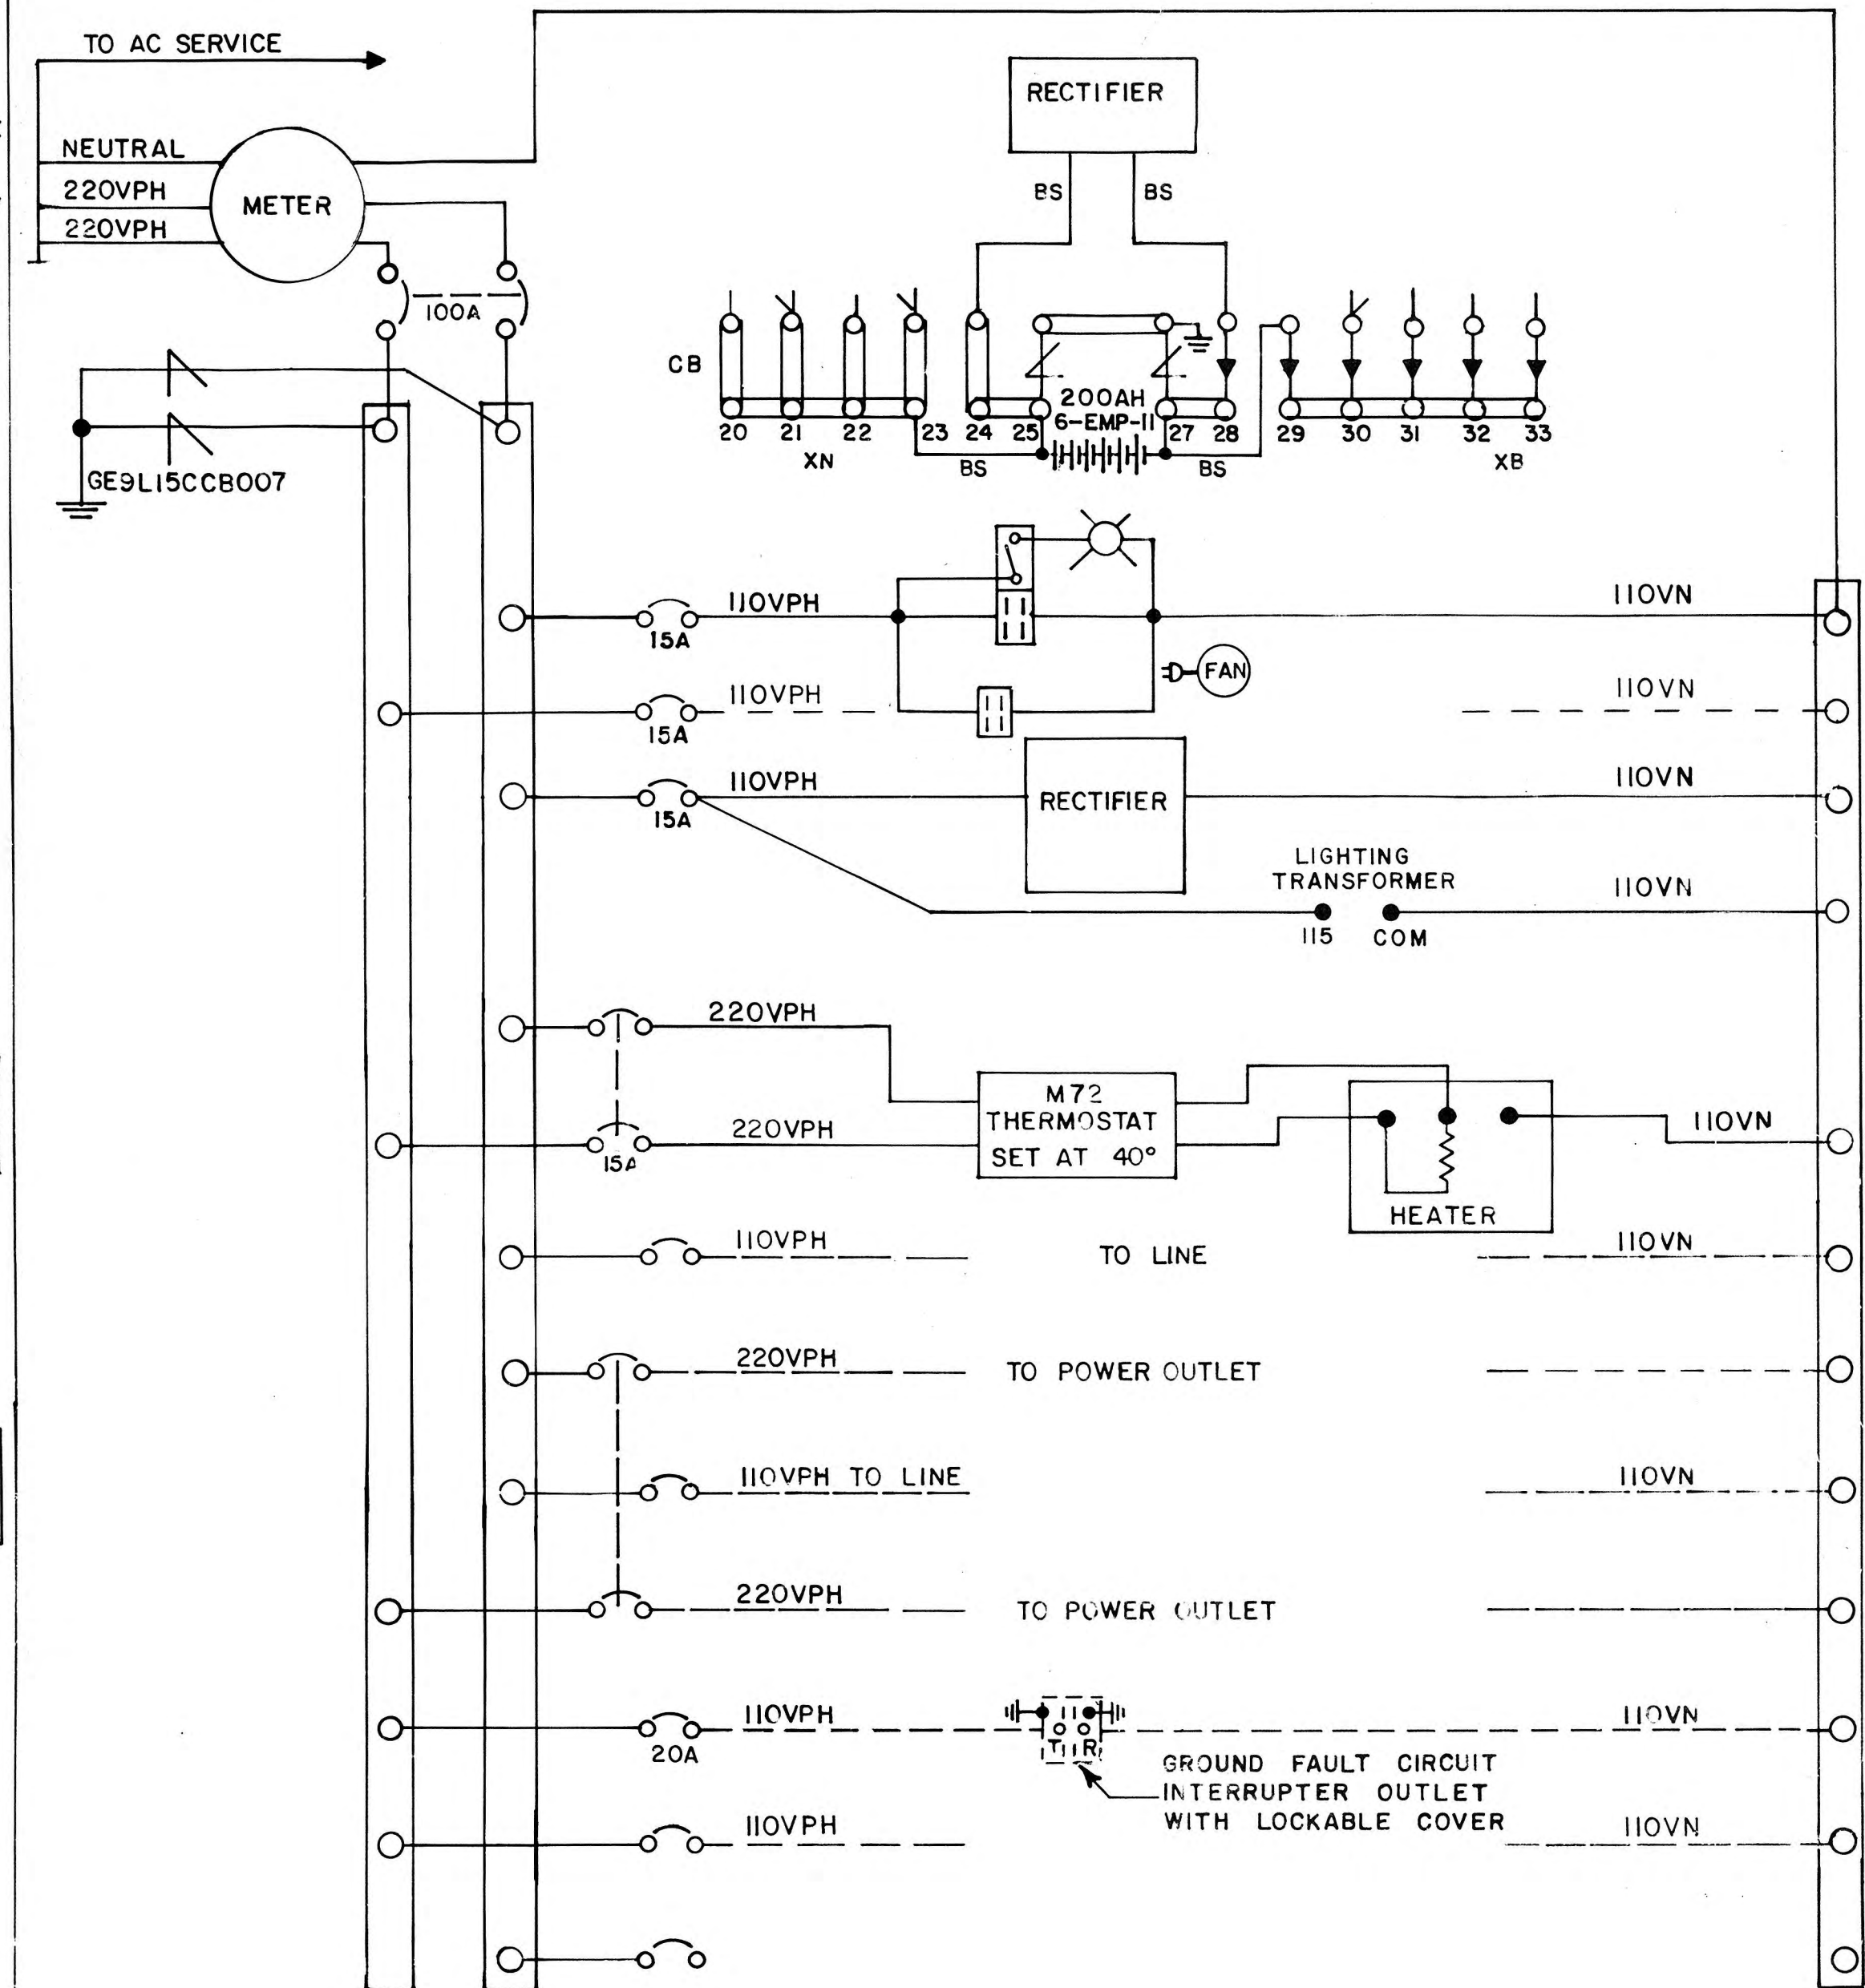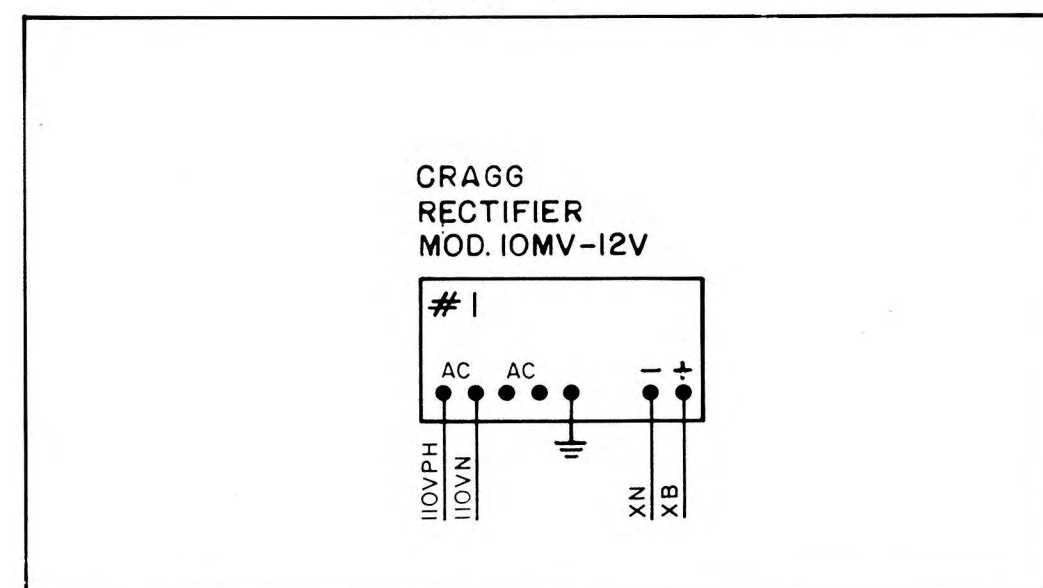

DOTTED CIRCUITS NOT TO BE WIRED IN

				SOO LINE RAILROAD CO.	
DES.	DR.	CH.	APR.	A.C. POWER CIRCUITS	SHEET 2 OF 3
				BUSCH PARKWAY	
				APTAKISIC, ILLINOIS	
IN SERVICE:				DATE: 9-9-85	FILE: M.P. 32.37

