


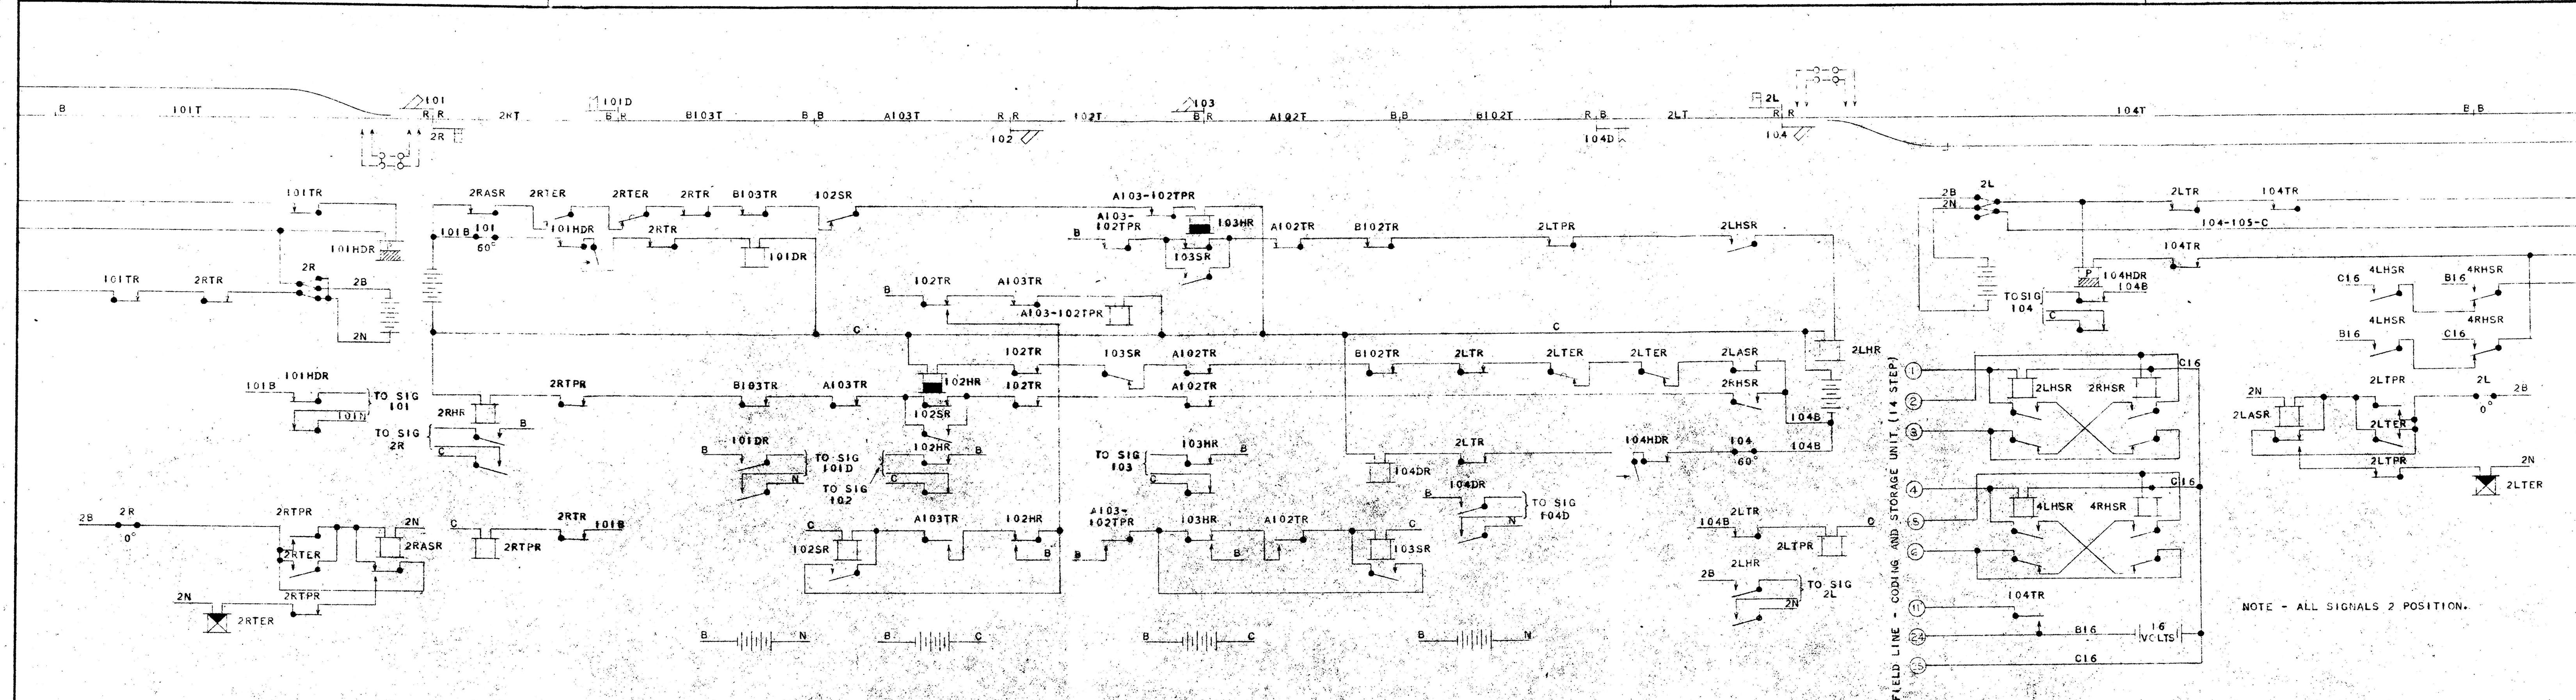

FIELD LINE - CODING AND STORAGE UNIT (14 STEP)


NOTE - ALL SIGNALS 2 POSITION.

CONNECT TO SHEET 2

|              |                                                                 |                                                |
|--------------|-----------------------------------------------------------------|------------------------------------------------|
| DESIGNED HSY | C.T.C. SYSTEM WITH CODE<br>CONTROL OF LEAVING HEADBLOCK SIGNALS | APPROVED <i>[Signature]</i> DATE <i>[Date]</i> |
| DRAWN AJG-C  |                                                                 | 2 SHEETS SHEET NO. 1                           |
| TRACED       |                                                                 | DATE                                           |
| CHECKED      |                                                                 | PROPOSED                                       |
| OK'D         |                                                                 | U. S. & S. CO., SWISSVALE, PA. SCALE: NONE     |

4-15-40 X1161



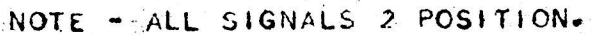

SCALE:- NONE

|                                                |                          |
|------------------------------------------------|--------------------------|
| APPROVED <i>[Signature]</i> DATE <i>4-17-4</i> |                          |
| 2 SHEETS SHEET NO. 2                           |                          |
| DATE<br>4-16-40                                | PROPOSED<br><b>X1161</b> |