


M.P. 92.9

M.P. 92.9

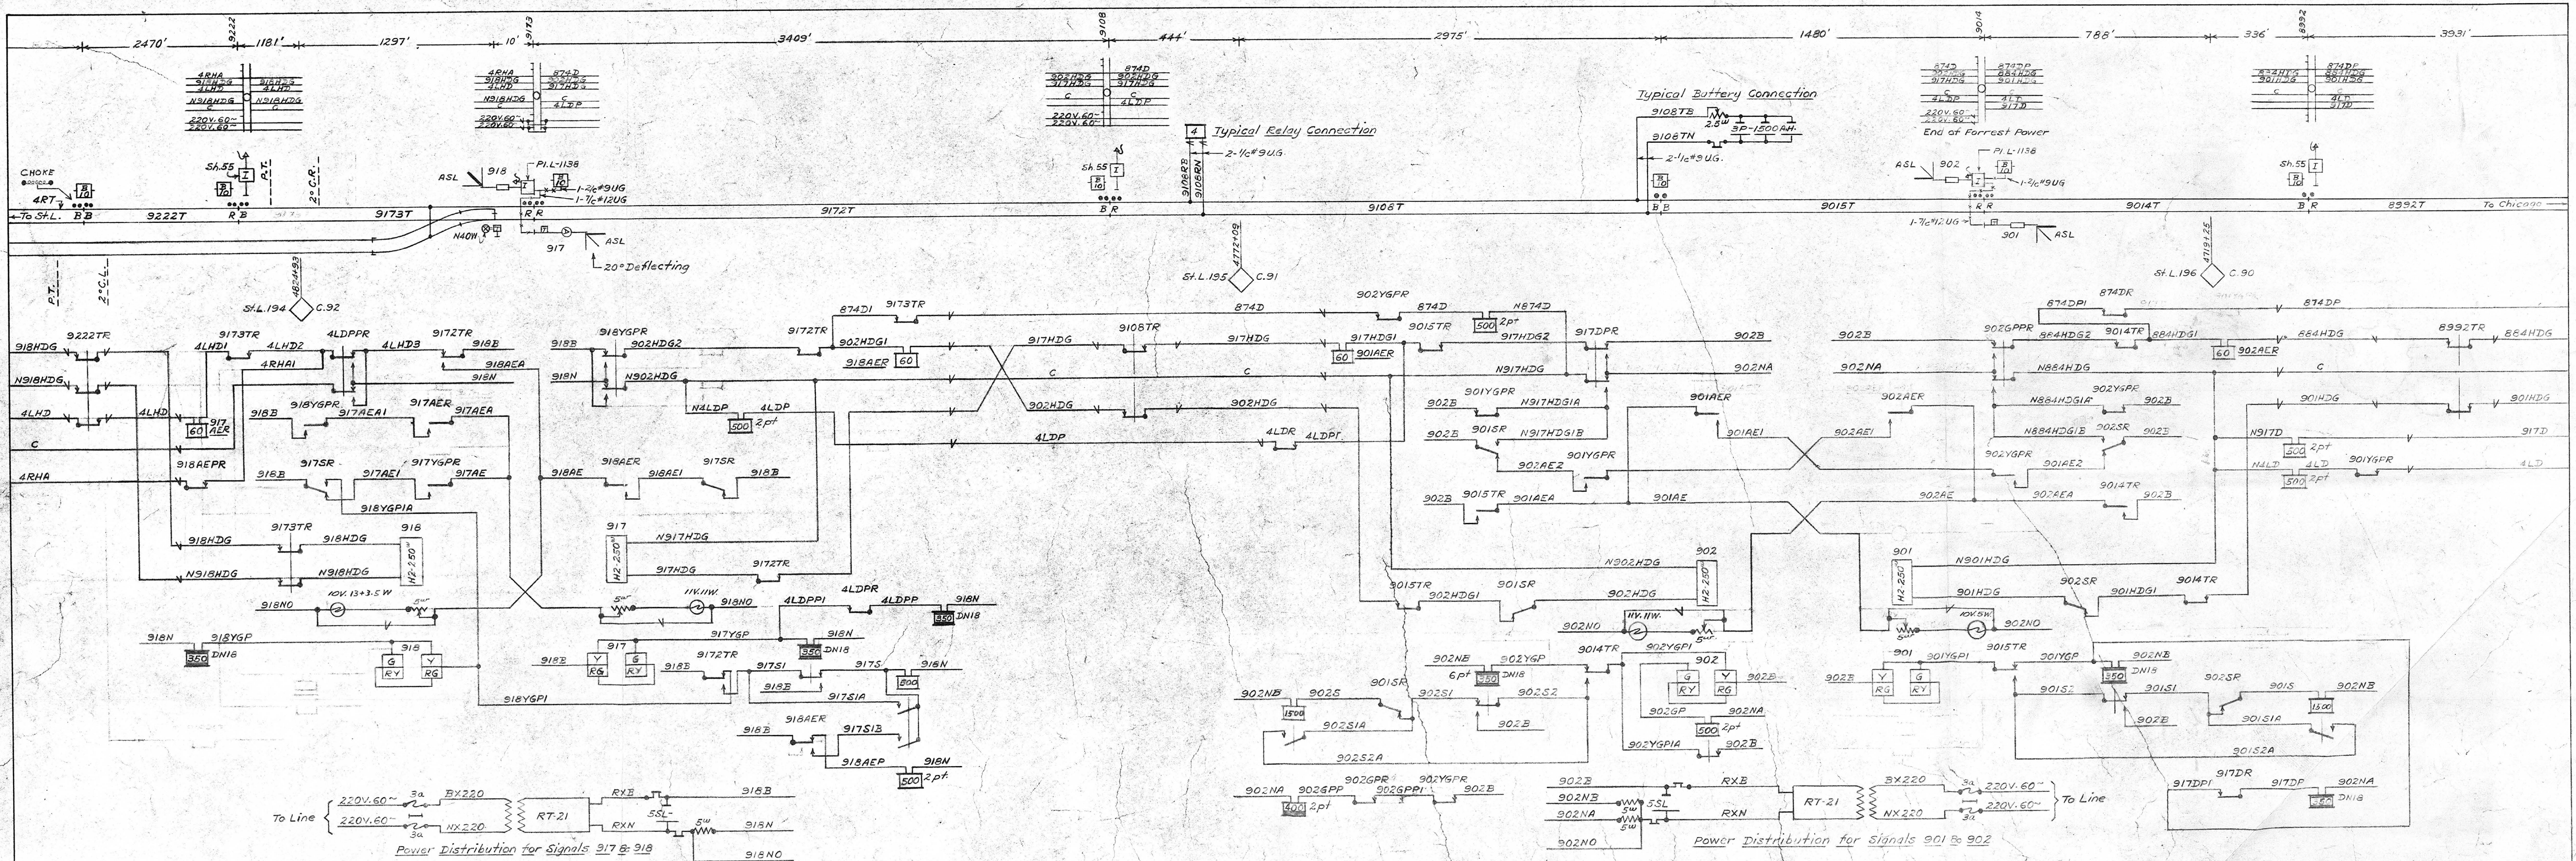

Revision	4 3-4-78	3 11-14-51	2 8-16-51	1 8-7-51		A.F.E. 4624	WABASH R.R.	S.&C. DEPT.	DECATUR, ILL.
Reference	BH 10090	A.F.E. 4624	A.F.E. 4624	A.F.E. 4624	Supplemental DWG. PA 129, Shts. 12 and 13 Dated June 5, 1951	Drawn W.S.Y.	WING TO FORREST, ILLINOIS. TRACK AND CIRCUIT DIAGRAM		
By	L.D. M.H.B.	W.S.Y.	J.A.T.	W.S.Y.		Checked W.S.Y.			
Field check	F.C. J.L.G.	3-31-52	V.G.S. - P.E.D.						
In service	4-3-52-77	3-31-52					JUNE 5, 1951		

A-1272