





Top Shelf Track Side-Track

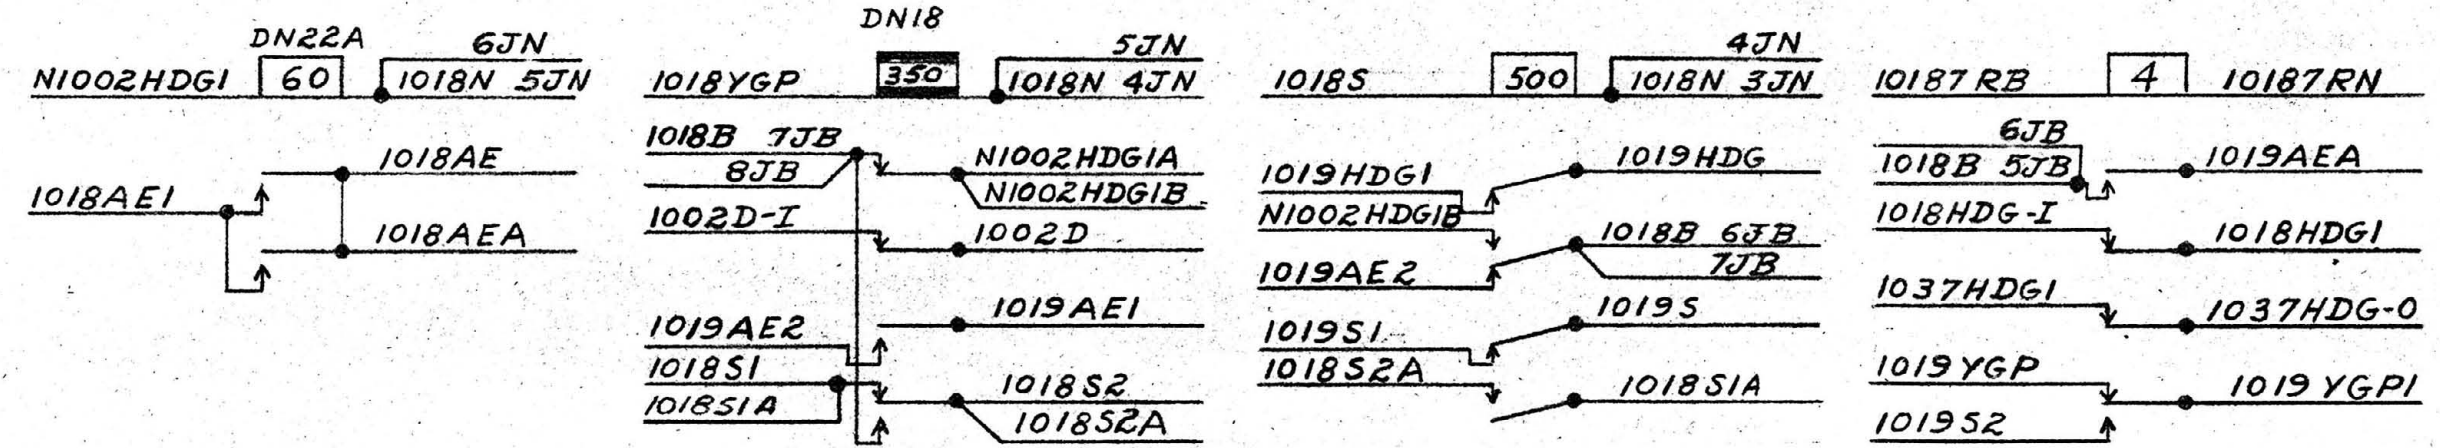

Top Shelf Field Side-F2

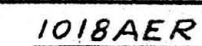

Line connections

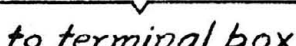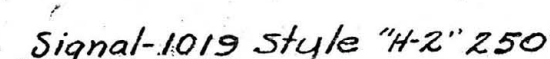

Terminal box Dwg.

Bottom Shelf Track Side-T

Bottom Shelf Field Side-Fl



Track Connections & Foundation Locations

Instrument Case Pl. L-1138

A.F.E. 2609	WABASH R.R.	SIGNAL DEPT.	DECATUR, ILL.
Drawn W.B.R.	STRAWN TO SIBLEY, ILLINOIS DETAIL DIAGRAM SIGNALS 1018 & 1019		
Checked C.E.S.			
Shop Check 3-8-47			
G.C.S. 3-29-47			
3-30-47	JULY 14, 1947		CS 10186