


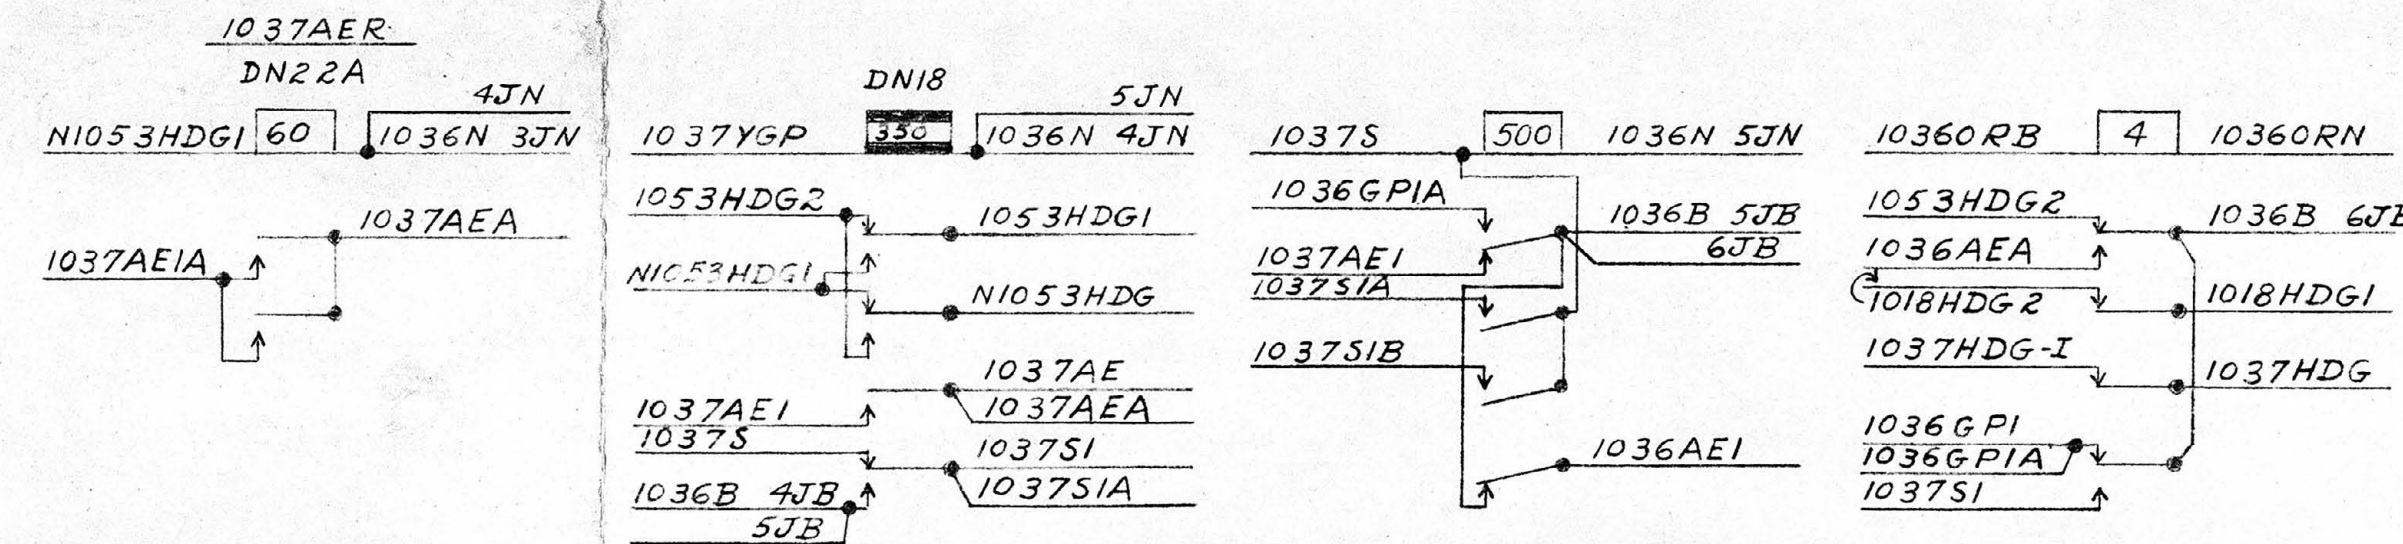
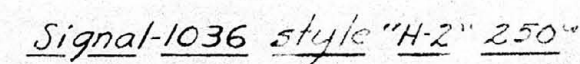


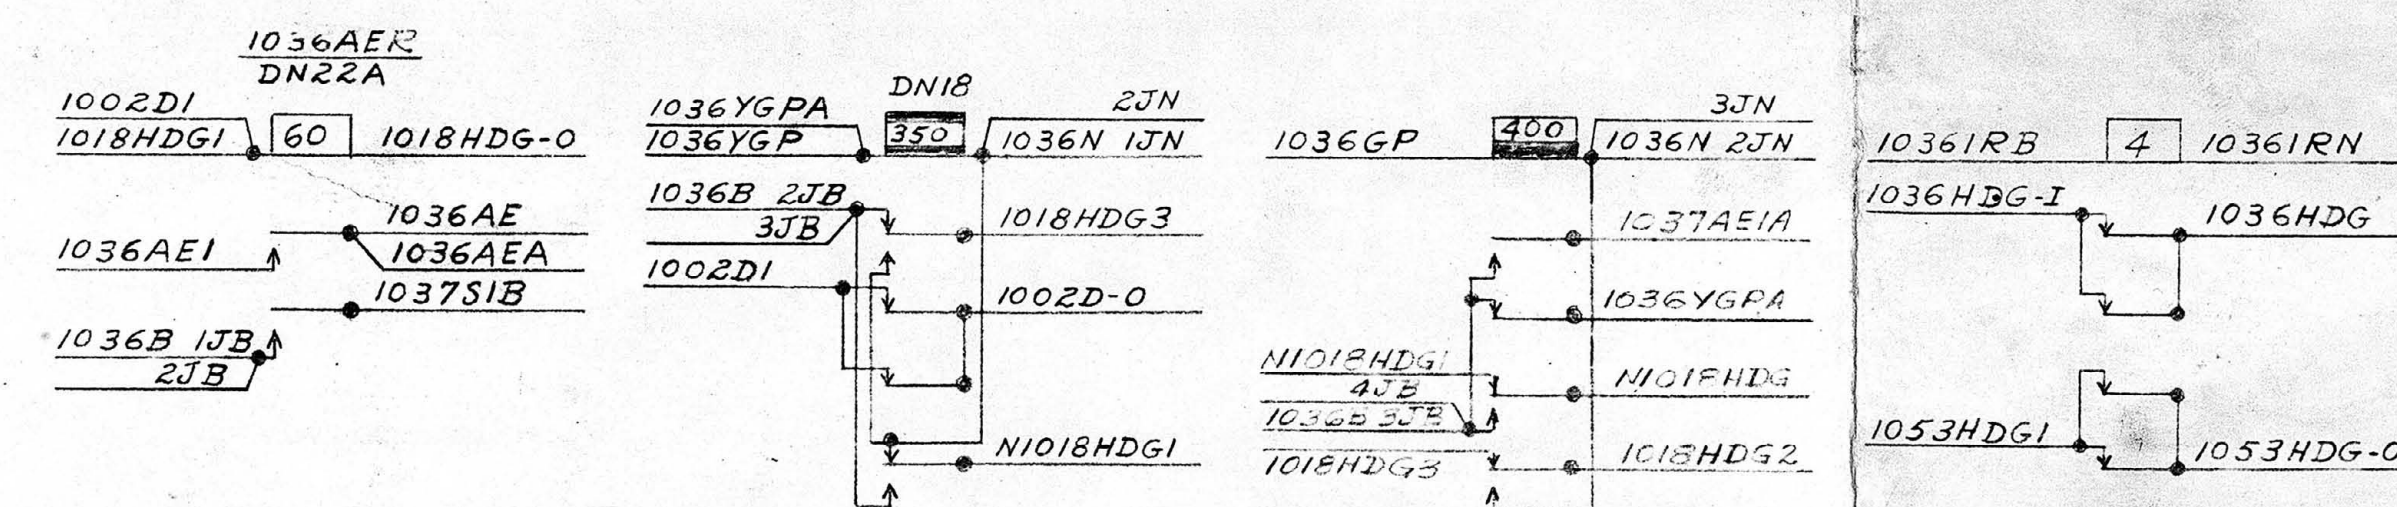


Top Shelf Track Side-T2

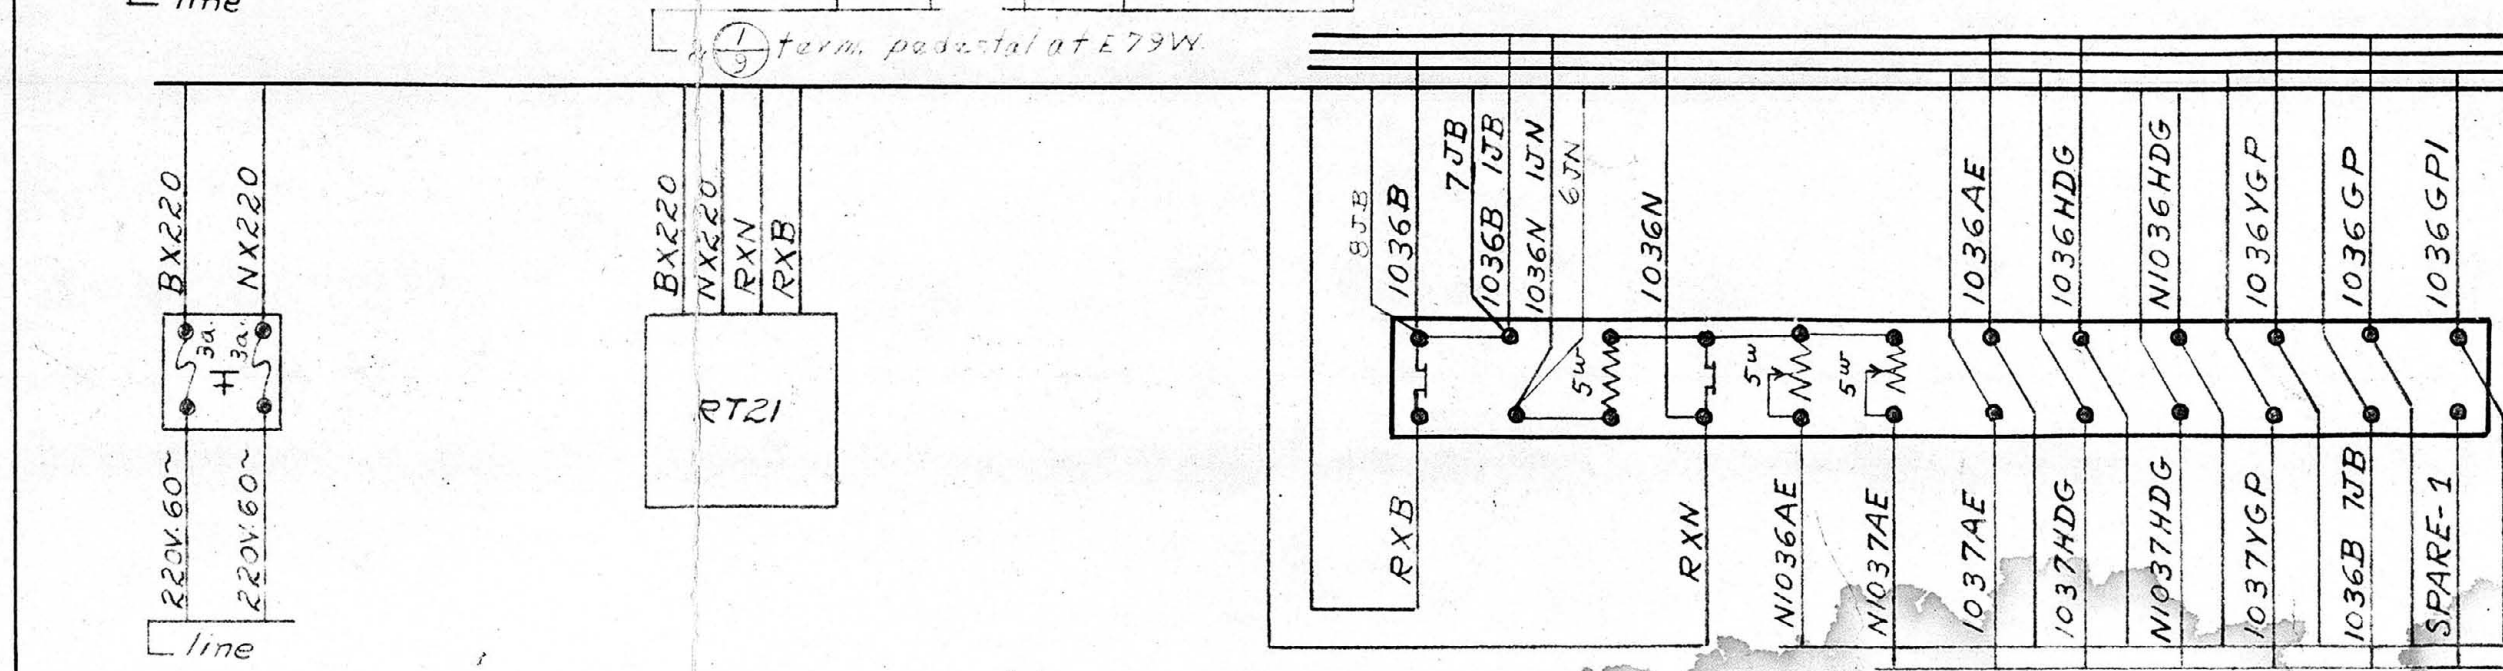


Top Shelf Field Side-F2

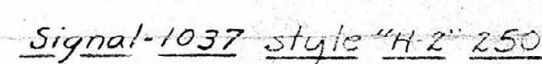

Bottom Shelf Track Side-T1

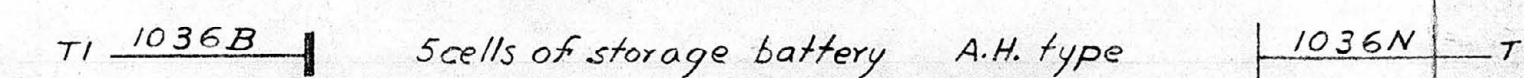

Bottom Shelf Field Side-F1

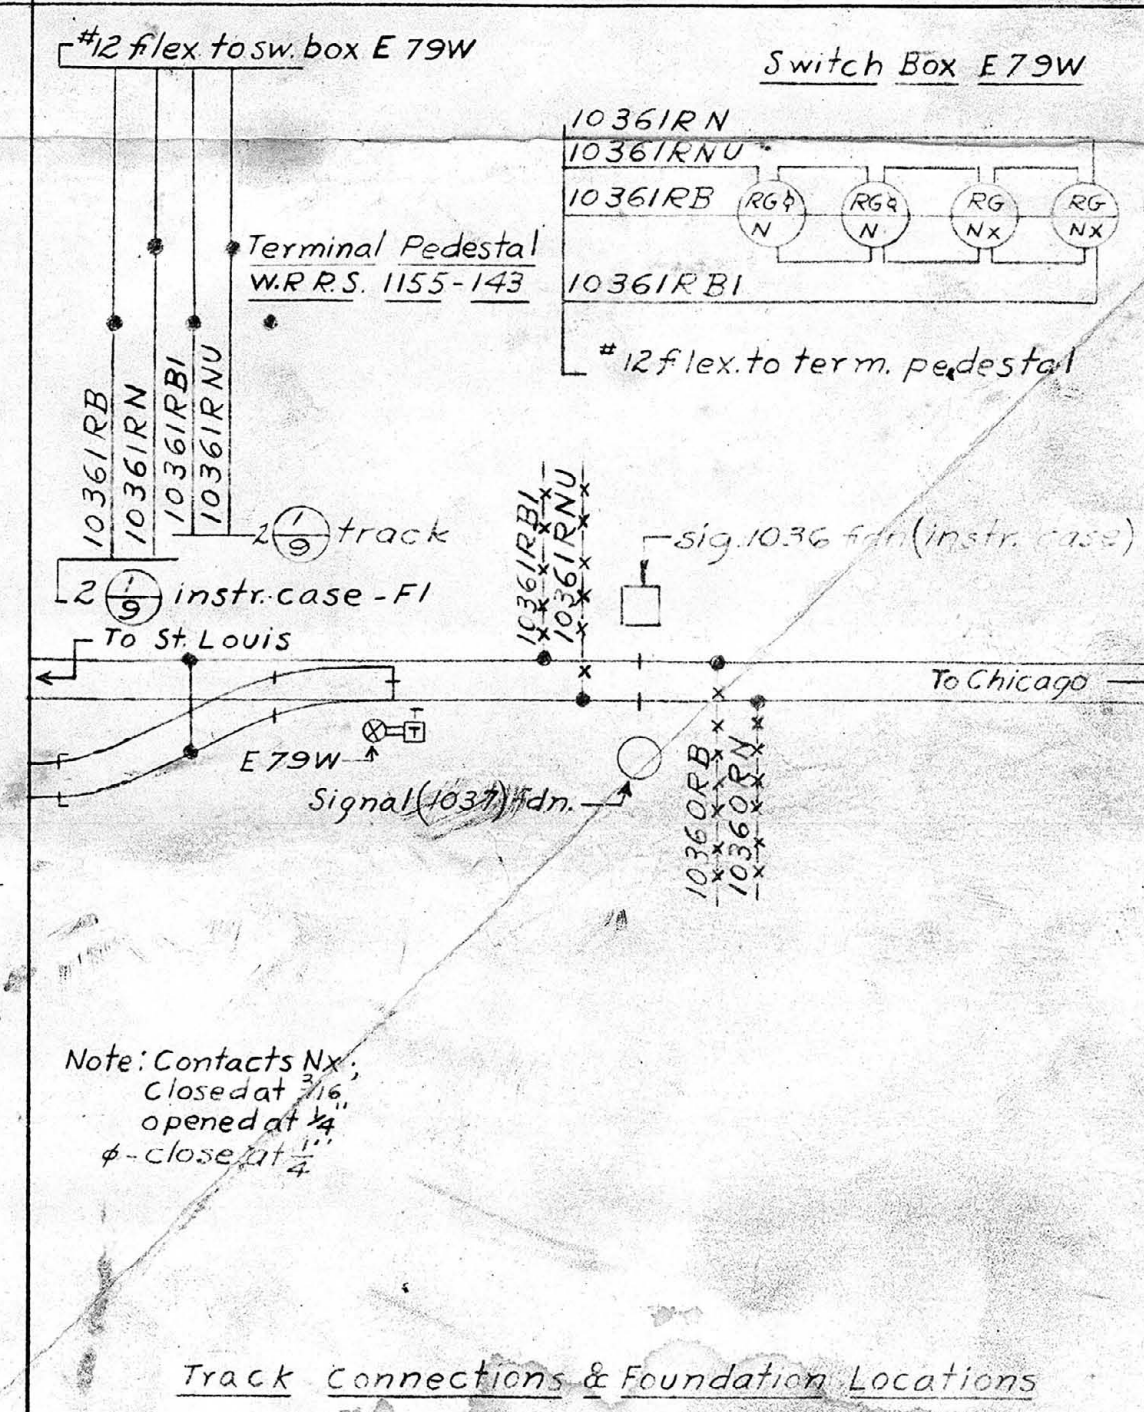

Track Connections & Foundation Locations

Revision		Instrument Case P.I.L-1138
Reference		WABASH R.R. SIGNAL DEPT. DETATUR, ILL.
By	J.A.T.	SIBLEY, ILLINOIS DETAIL DIAGRAM
Field Check	G.C.S. S-2347	SIGNALS 1036 & 1037
In Service	D-36-47	JULY 23, 1947 CS 10360