


MP. 89.9

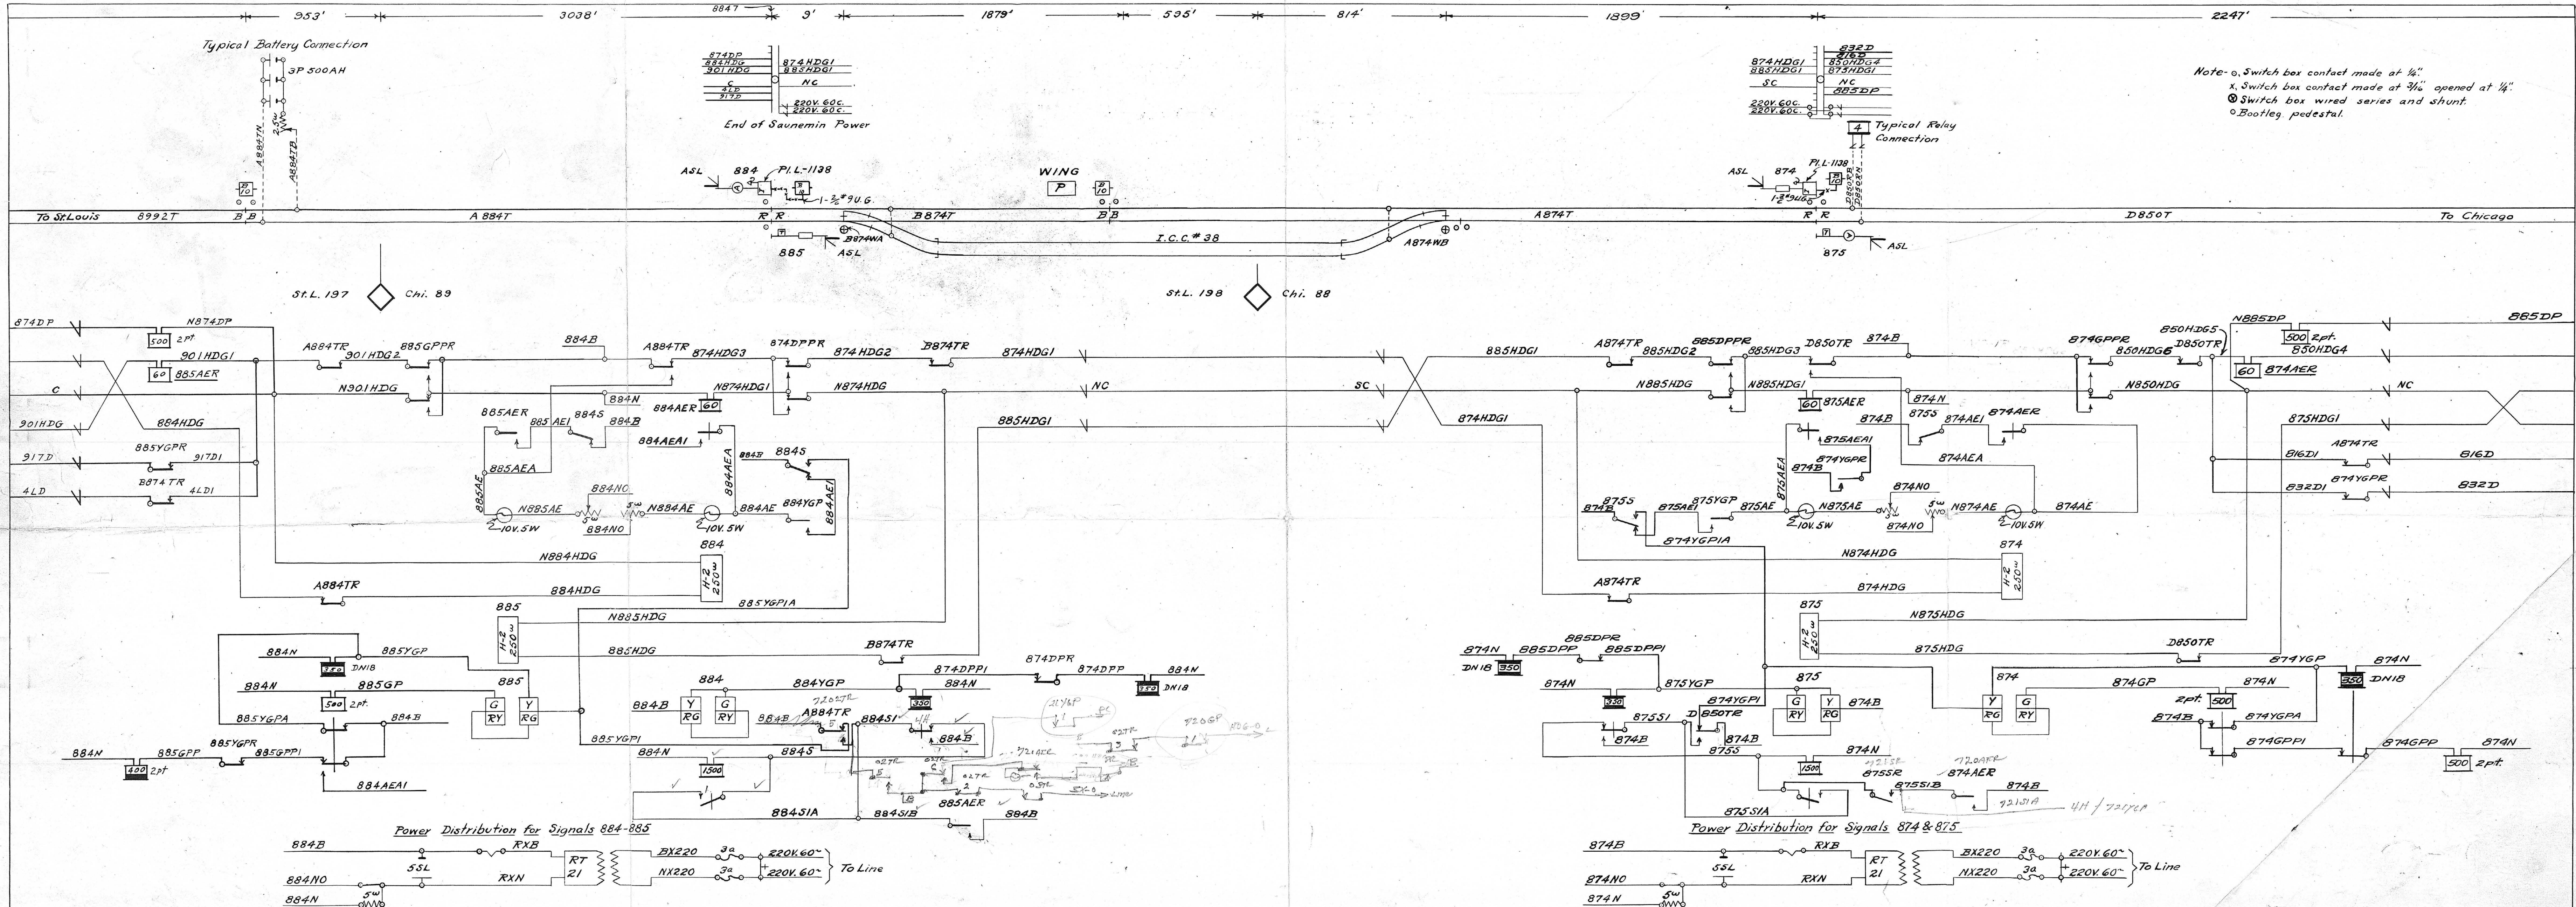

Note-o. Switch box contact made at 1/4"
x. Switch box contact made at 3/4" opened at 1/4"
o. Switch box wired series and shunt.
o. Bootleg pedestal.

Revision	4 5-4-56	3 10-2-53	2 5-19-52	1 6-23-1937					
Reference	A.F.E. 6398	A.F.E. 5321	A.F.E. 4624	A.F.E. R3692W	A.F.E. R3692W	WABASH R.Y.	SIGNAL DEPT.	DECATUR, ILL.	
By	C.E.D. J.A.T.	C.E.D. R.E.P.	W.S.Y. R.J.F.	W.S.Y. W.S.Y.	W.S.Y. W.S.Y.				
Field Check	C.R.S. 7-7-55	W.G.S. 9-2-53	3-31-52	W.G.S. R.E.D. 8-24-37	G.C.S. 8-25-37				
In Service	7-7-55	9-2-53	3-31-52	8-25-37					

WING, ILLINOIS
TRACK AND CIRCUIT DIAGRAM
JUNE 4, 1937. SHEET NO. 11 DWG NO. PA-129