
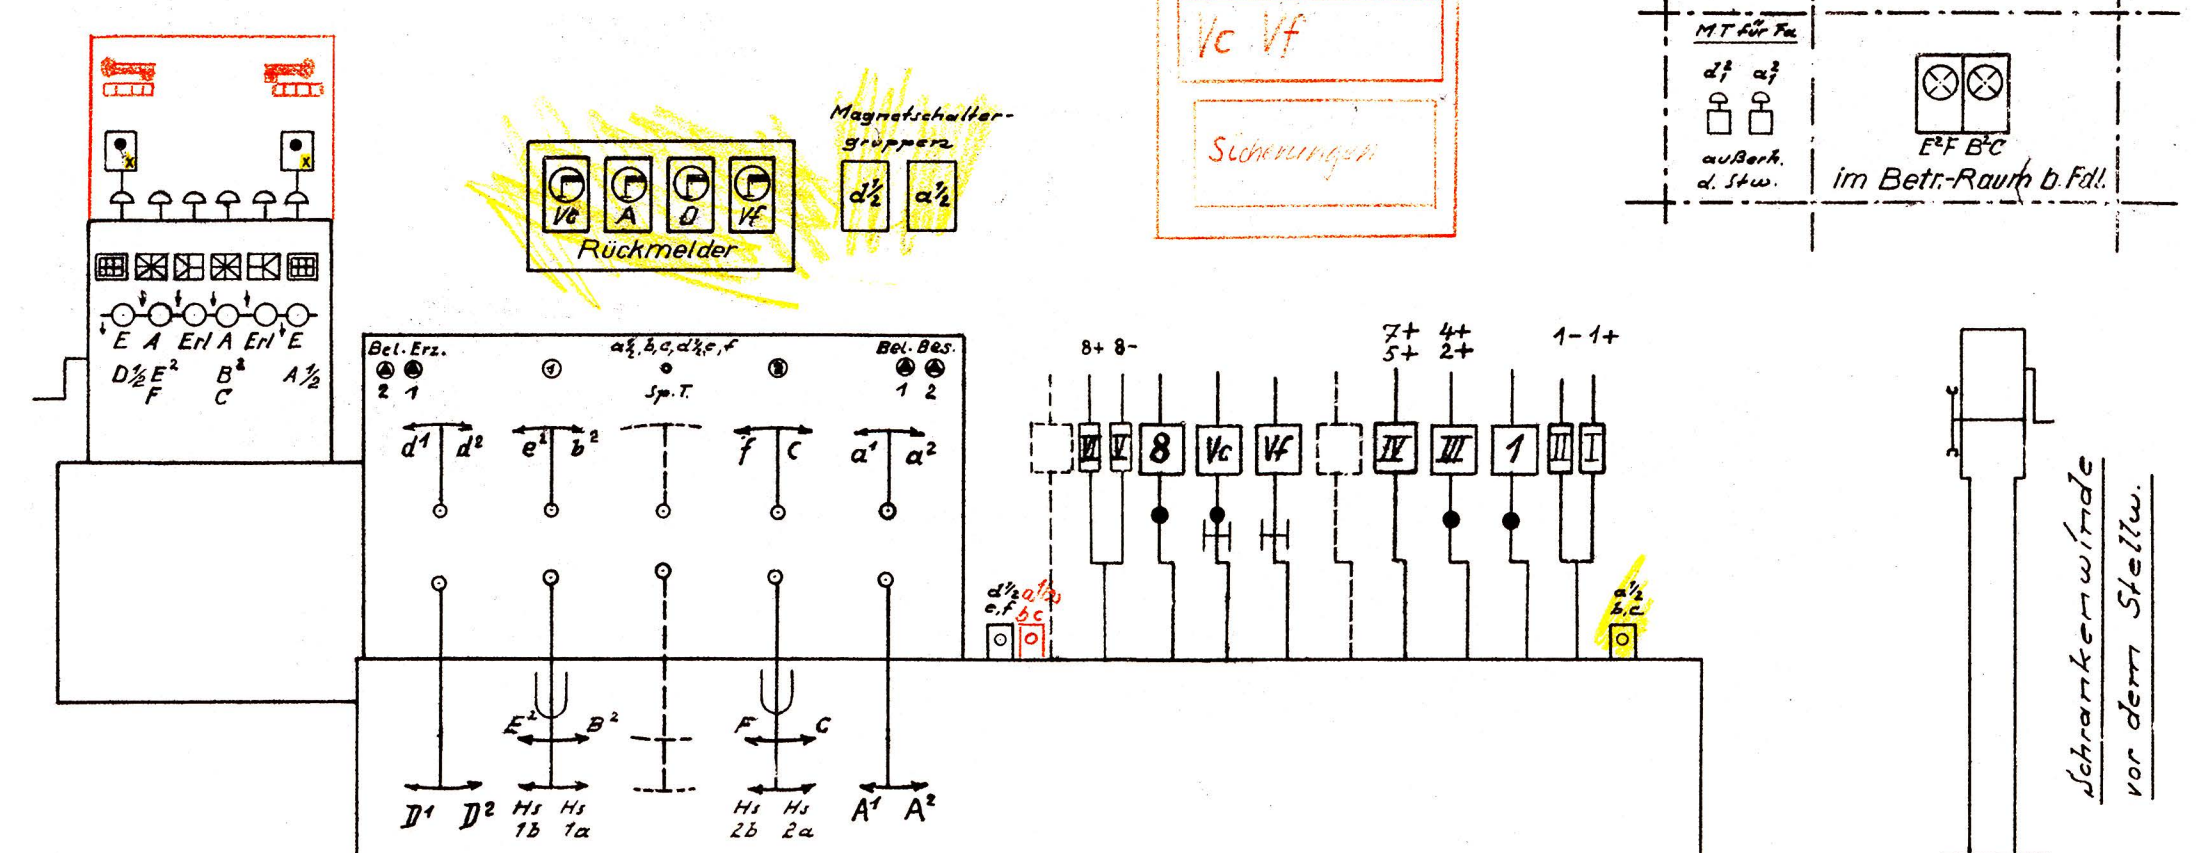


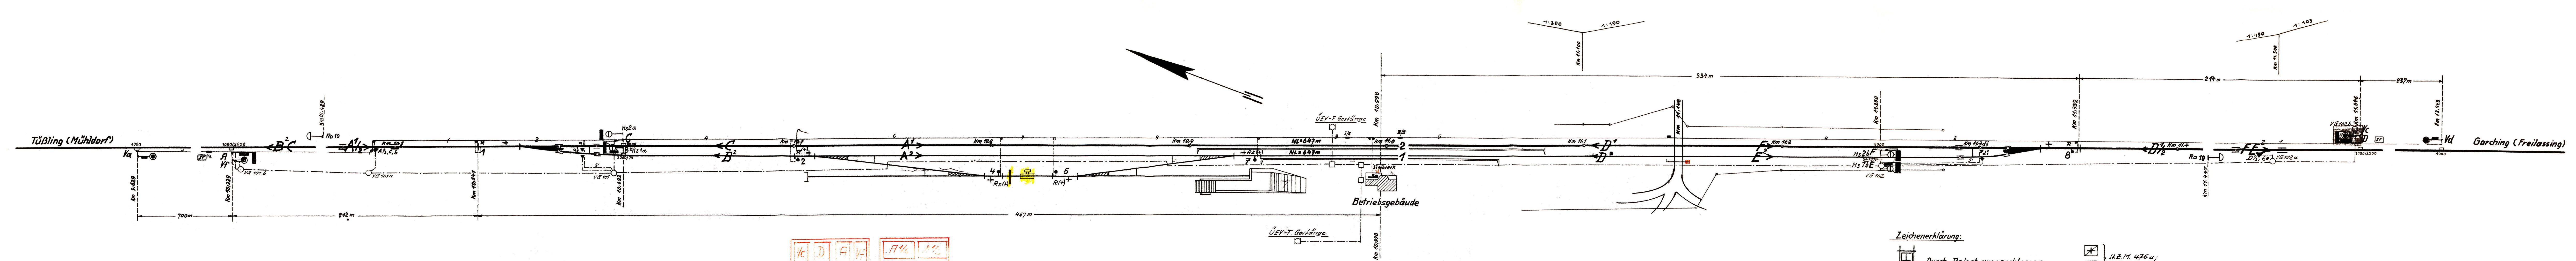

Reihe	Signale	Zugrichtung	Fahrstraßenhebel					Signalhebel					Weichen- u. Riegelhebel									
			1	2	3	4	5	1	2	3	4	5	1	2	3	4	5	6	7	8	9	10
10																						

Zeichenerklärung:

☒ Durch Belegt ausgeschlossen. ☒ St.Z.M. 476 a;
☐ Frei bewegbar (St.Z.M. 479)

Durchfahrten sind zugelassen:

a) in der Richtung Tü—Ga auf Gleis 2 A¹—F
 b) " " " Ga—Tü " " 2 D¹—C

Durchrutschwege in M ^r				
Fahrtweg	Nr.	von	bis	Länge m
A ¹	2	A ¹ -Sig. F	Kennz. K10	197
A ²	1	" " E	" " K10	197
D ¹	2	" " C	" " K10	193
D ²	1	" " B	" " K10	193

(Vom Betriebsamt festzusetzen)

Einbau der Verbind. 25mm Bearb. 13.9.72 gez. Fimpel		Gepr. 14.9.72 gez. Brenner		Einbau Vo 44 W2, 5, 8, 10, 12,34	
--	--	-------------------------------	--	--	--